


F.A.P. RTE.	SECTION	COUNTY	TOTAL SHEETS	SHEET NO.
669	11W-3,RS-8,*	TAZEWELL	442	150
STA. 292+00		TO STA. 298+00		
FED. ROAD DIST. NO.		ILLINOIS FED. AID PROJECT		

Peoria & Pekin Union Railway Company

MATCH LINE STATION 292+00


MATCH LINE STATION 298+00

IL 29 (FAP 669)

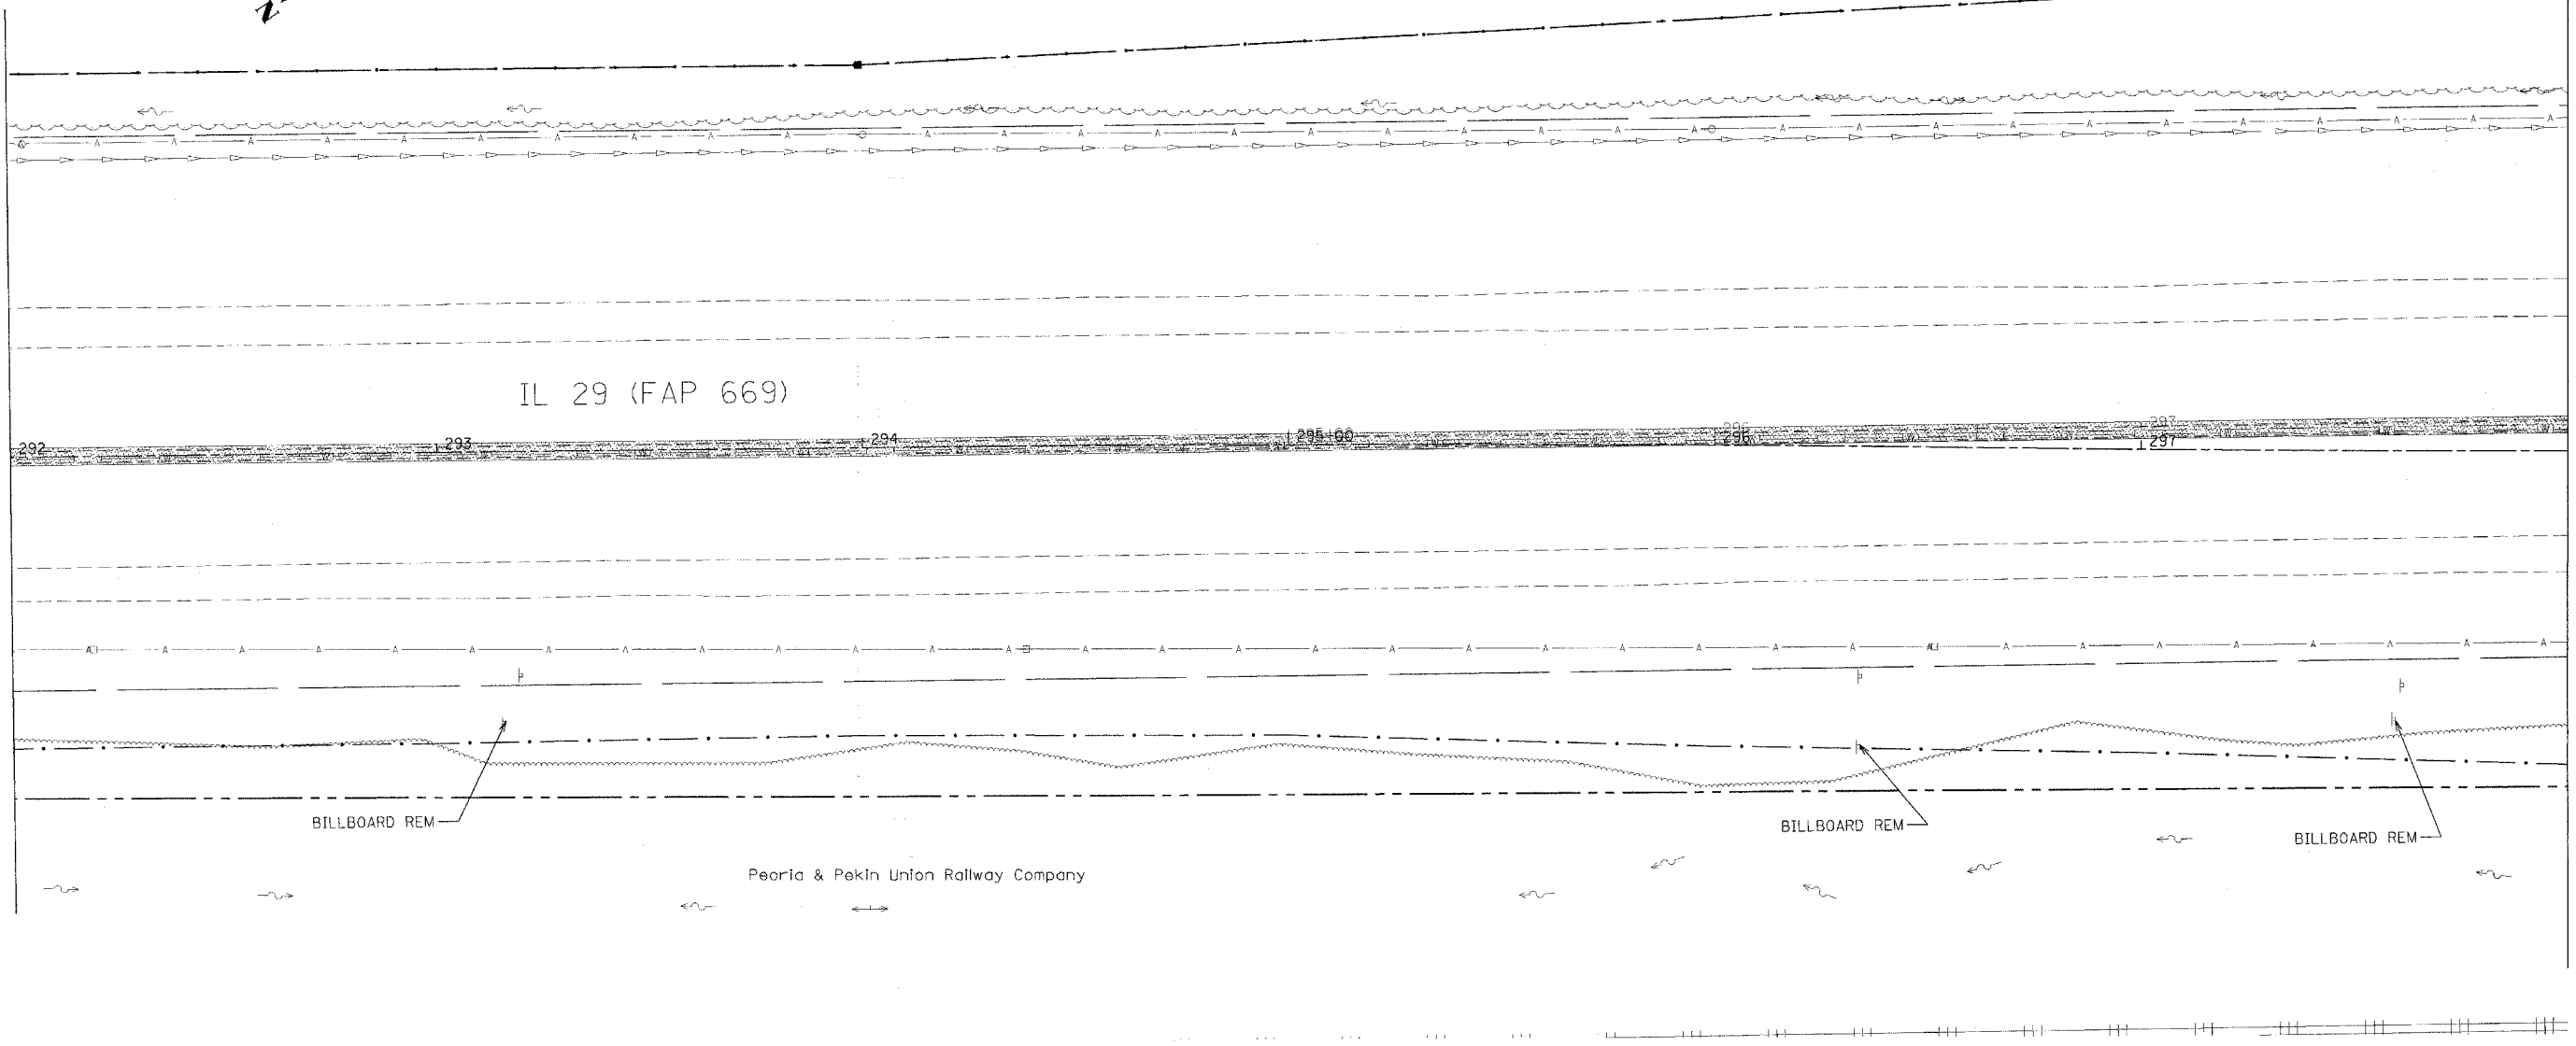

LEGEND FOR REMOVAL ITEMS

- PAVEMENT REMOVAL
- PAVEMENT REMOVAL (SPECIAL)
- SHOULDER REMOVAL
- DRIVEWAY PAVEMENT REMOVAL
- MEDIAN REMOVAL
- MEDIAN REMOVAL (PARTIAL DEPTH)
- CCC & G REMOVAL
- GUARDRAIL REMOVAL
- BUILDING REMOVAL
- SPECIAL EXCAVATION
- TREE REMOVAL
- TREE REMOVAL (ACRE)
- REVETMENT MAT REMOVAL
- BIT SURF REM BUTT JOINT (SPL)
- BIT SURF REM - BUTT JOINT

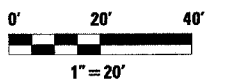

NOTE: BIT SURF REM 2" FROM STA 258+00 TO STA 267+83 AND STA 277+39.82 TO 286+05 IN SOUTH BOUND LANES ONLY AND BIT SURF REM 1-1/2" ELSEWHERE ON IL 29 MAINLINE.

REVISIONS	
NAME	DATE

ILLINOIS DEPARTMENT OF TRANSPORTATION

REMOVAL PLANS

SCALE: VERT. _____
 HORIZ. _____
 DATE _____

DRAWN BY _____
 CHECKED BY _____

PLOT DATE = 4/18/2006
 FILE NAME = c:\prow\secta\29\peoria\1129\plan\p01.dgn
 PLOT SCALE = 20.00000 / IN.
 USER NAME = ahughz