


F.A.P. RTE.	SECTION	COUNTY	TOTAL SHEETS	SHEET NO.
669	11W-3-RS-8*	TAZEWELL	442	162
STA. 258+50		TO STA. 264+00		
FED. ROAD DIST. NO.		ILLINOIS		FED. AID PROJECT

### LEFT STORM SEWER /LEFT DITCH PROFILE

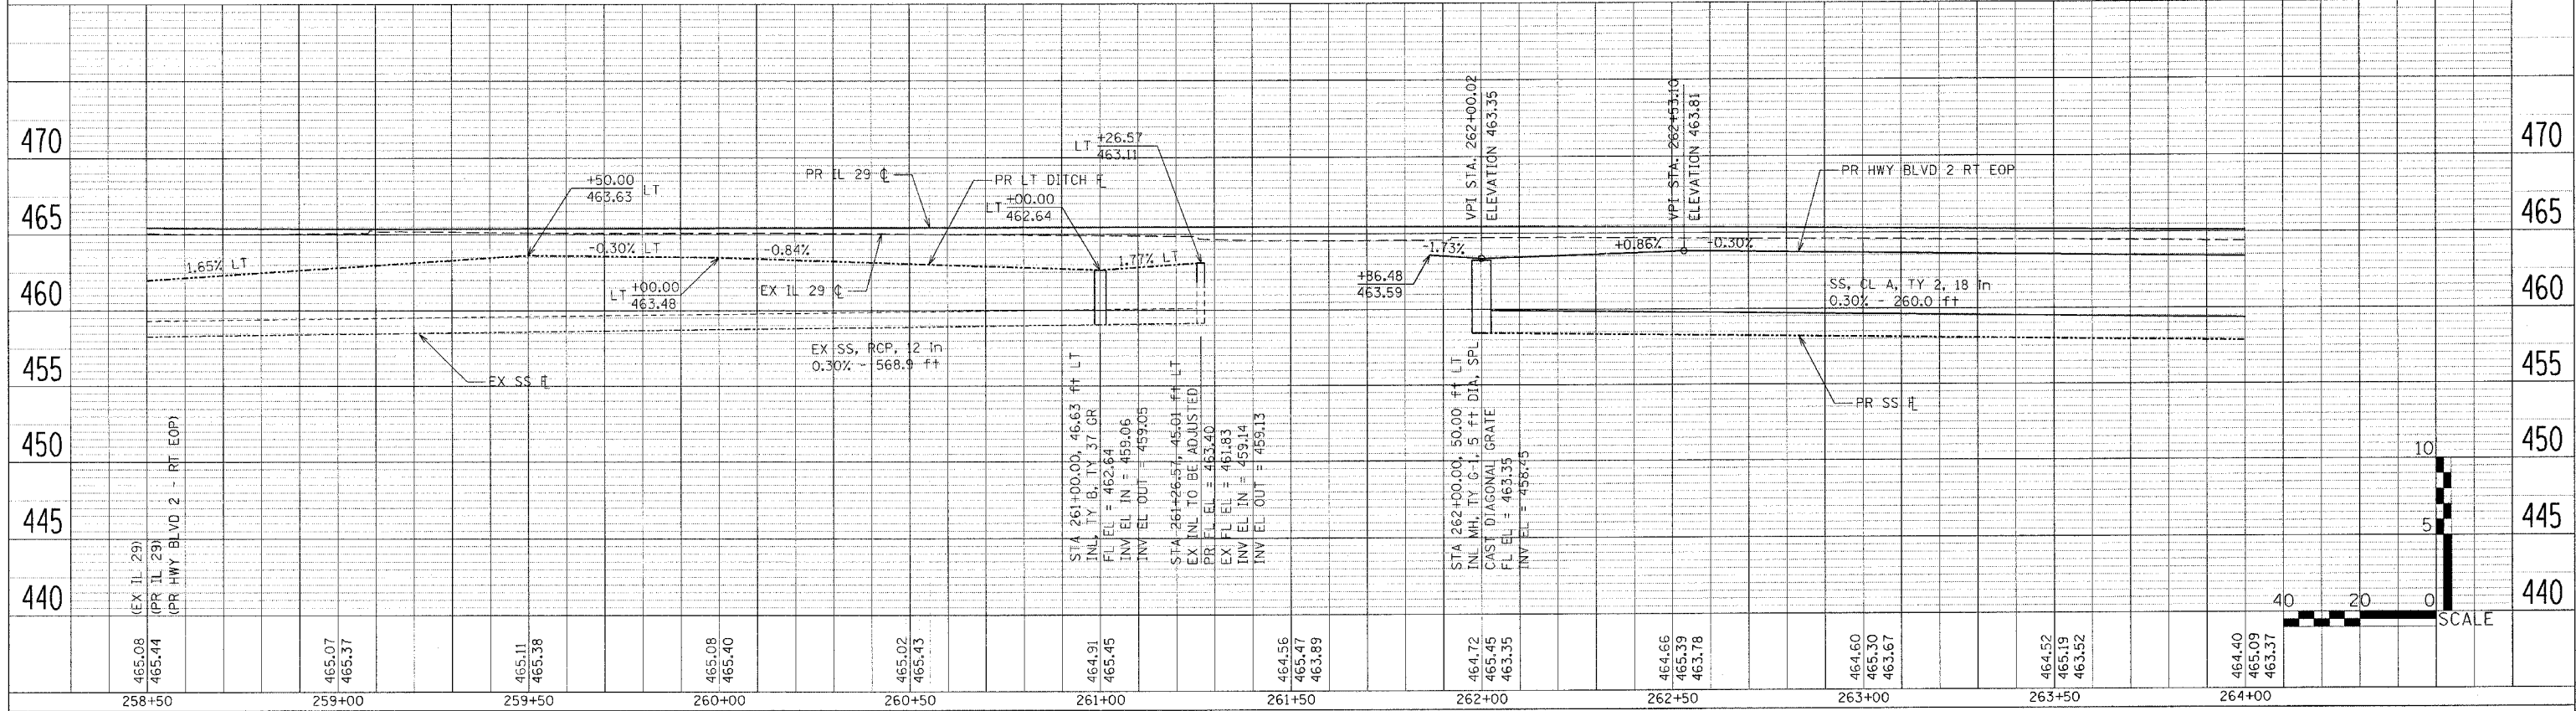

### RIGHT STORM SEWER /RIGHT DITCH PROFILE

