



F.A.P. RTE.	SECTION	COUNTY	TOTAL SHEETS	SHEET NO.
669	11W-3,SR-8,*	TAZEWELL	442	172
STA. 11W-3,RS-8 TO STA.304+00			FED. ROAD DIST. NO. ILLINOIS FED. AID PROJECT	
			11BR-1, 11BR-2	

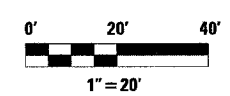

MATCH LINE STATION 298+00

MATCH LINE STATION 304+00

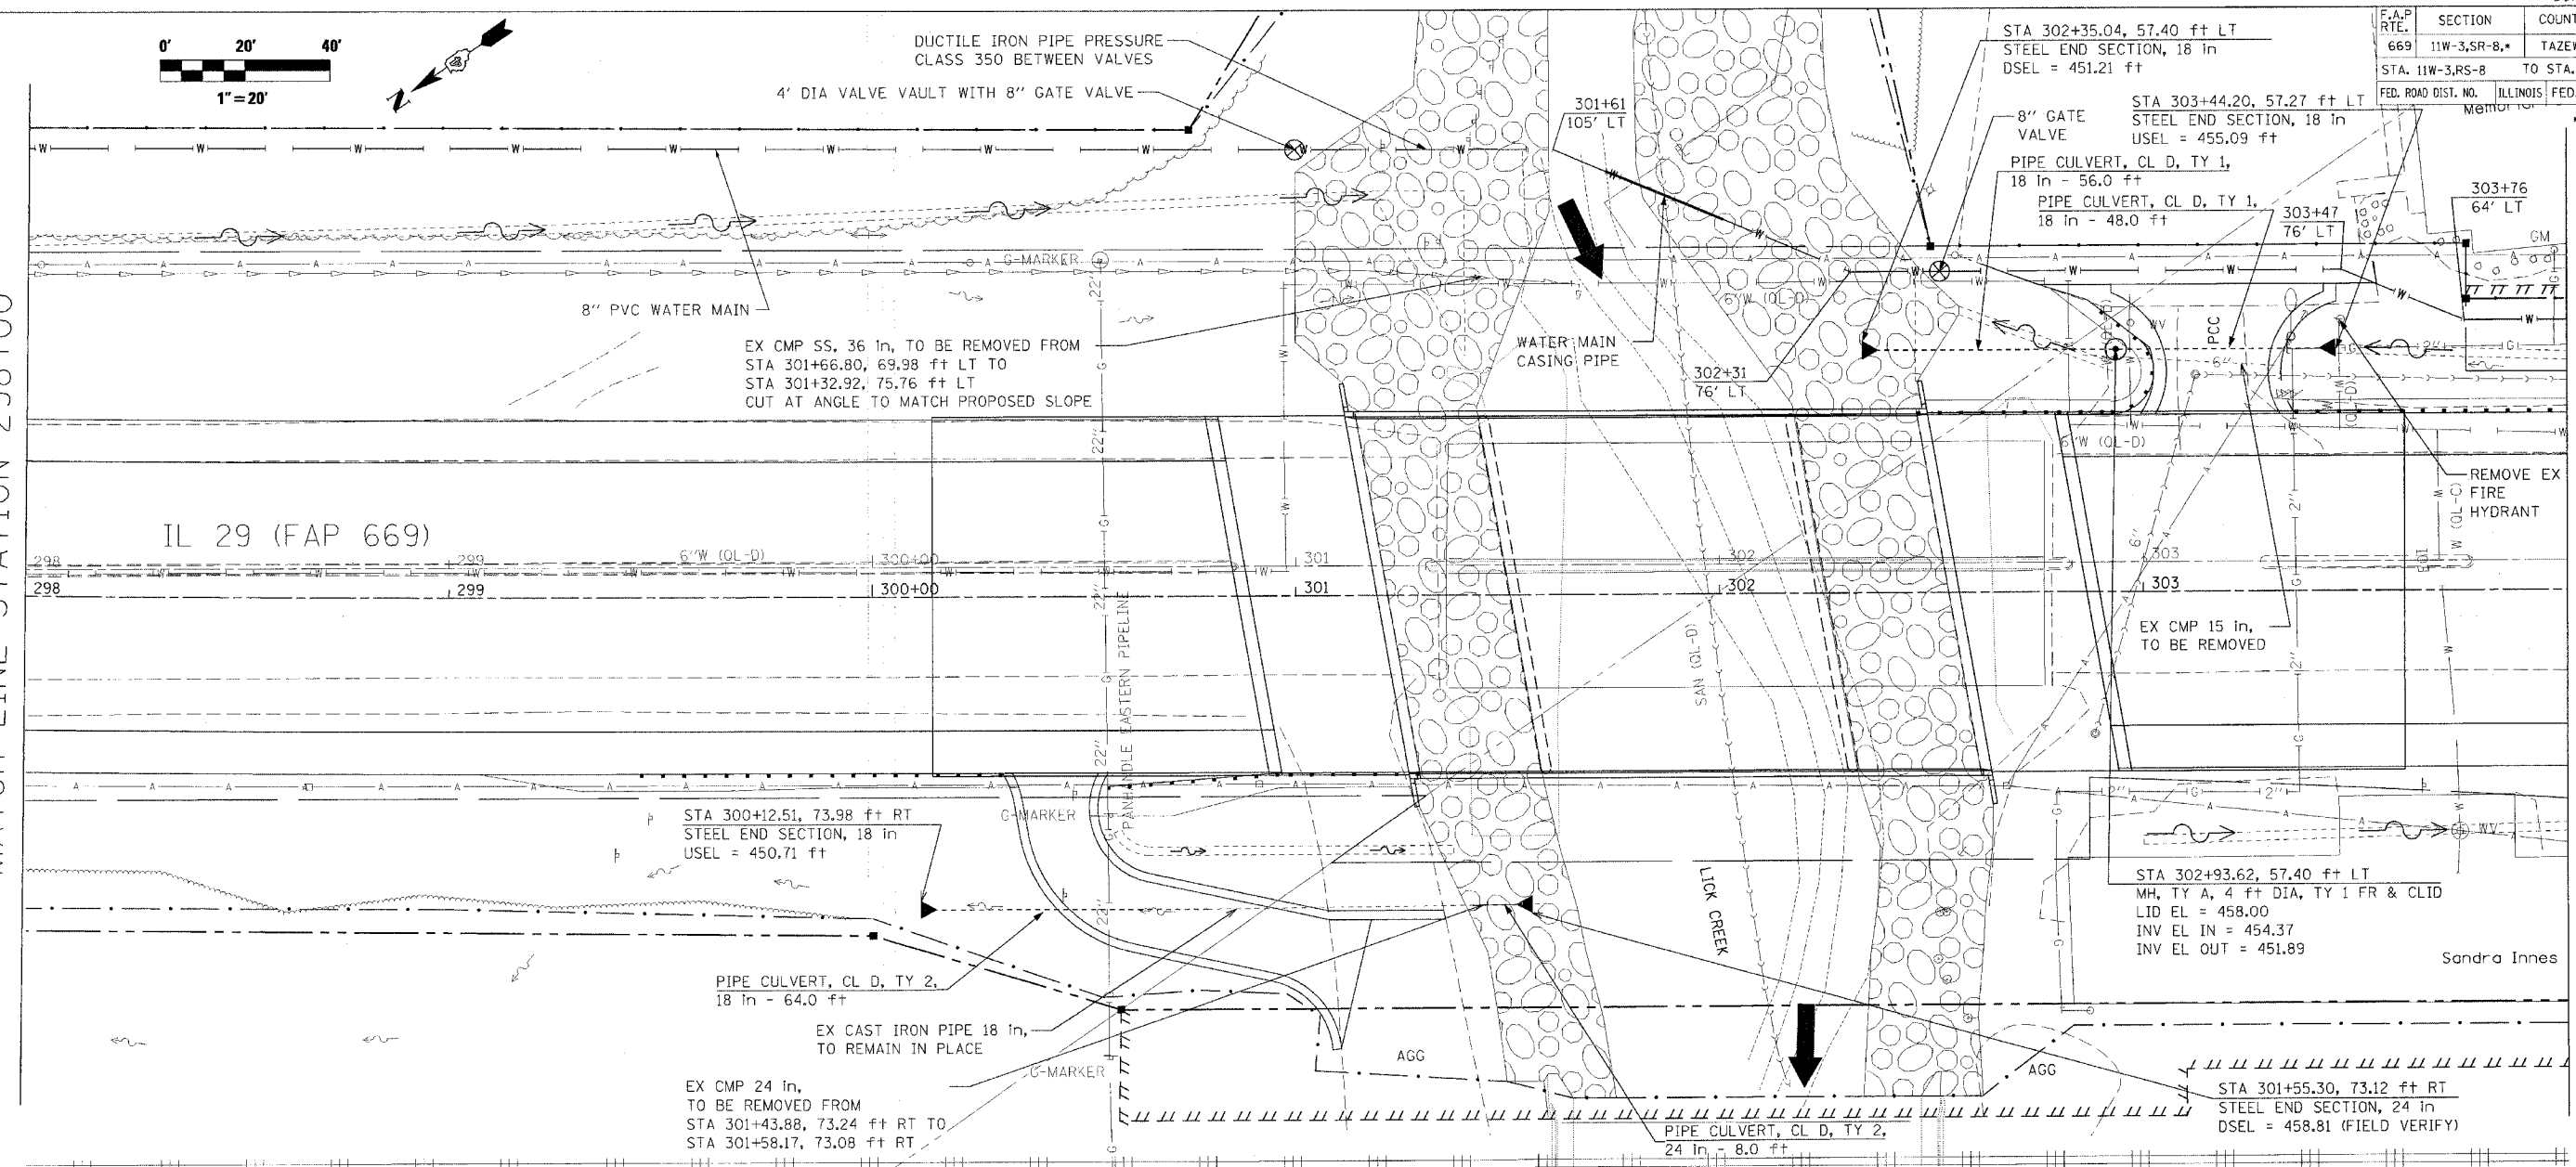


PLAN

SURVEYED	BY	DATE
PLOTTED		
NOTE BOOK		
NO.		

PROFILE

SURVEYED	BY	DATE
PLOTTED		
NOTE BOOK		
NO.		

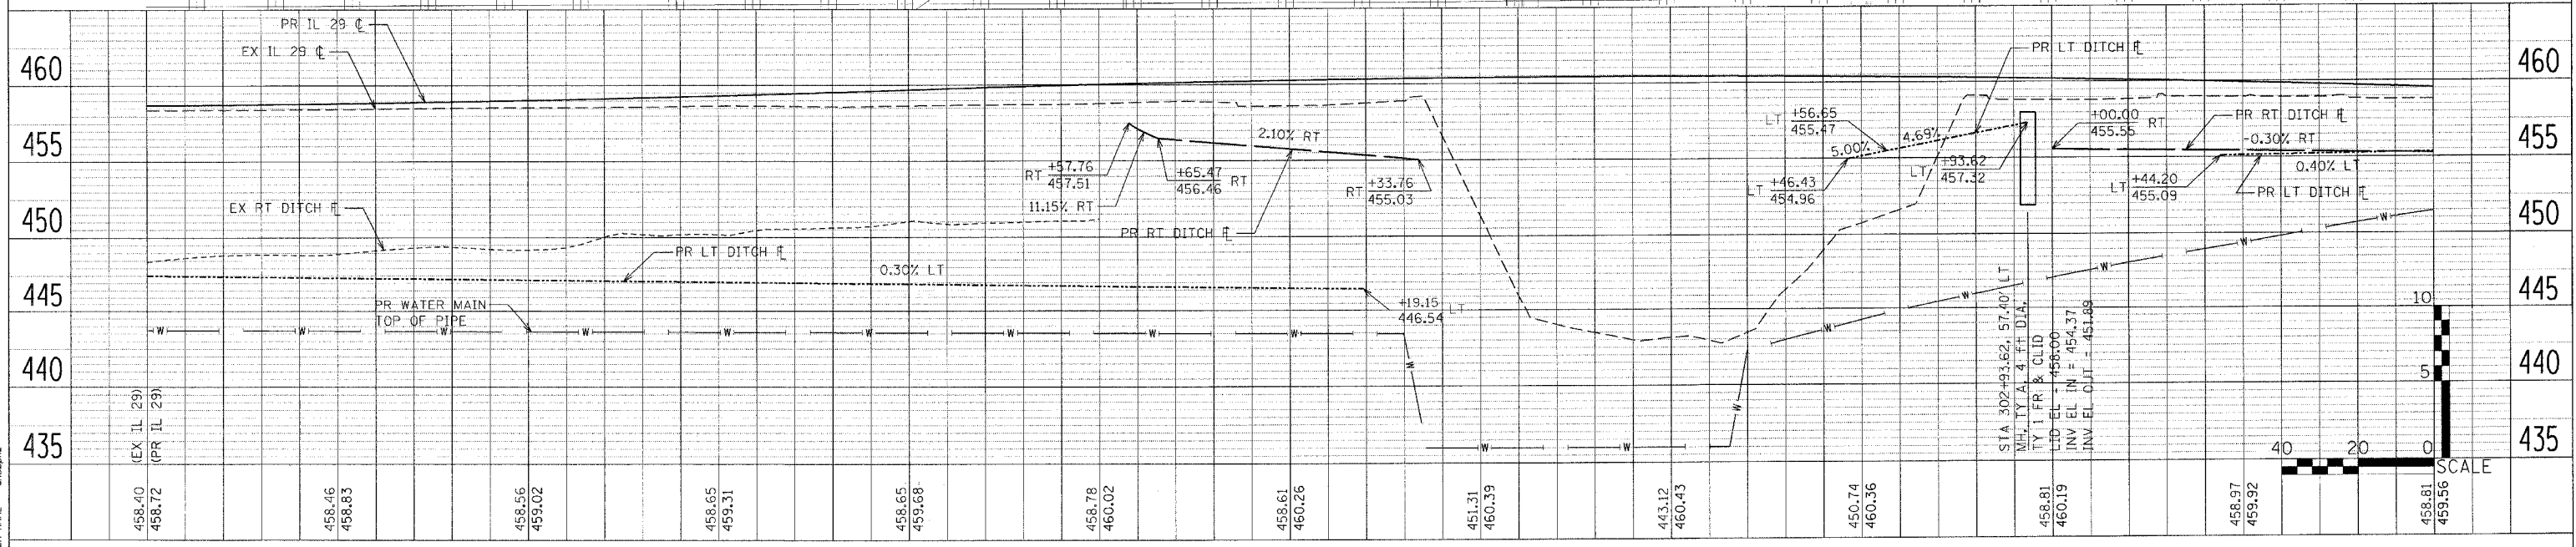

PLOT DATE = 4/18/2005
 FILE NAME = c:\projects\2005\plan\11w3sr8\plan.dgn
 PLOT SCALE = 20.0000 / 1 IN.
 USER NAME = shoupz

