

F.A.P. RTE.	SECTION	COUNTY	TOTAL SHEETS	SHEET NO.
669	11W-3,RS-8,*	TAZEWELL	442	173
STA. 304+00		TO STA. 309+50		
FED. ROAD DIST. NO.		ILLINOIS	FED. AID PROJECT	
* 11BR-1, 11BR-2				


PLAN	SURVEYED	DATE
NOTED	BY	
NO.		

PROFILE	SURVEYED	DATE
NOTED	BY	
NO.		

PLOT DATE = 4/18/2006
 FILE NAME = c:\p2006\11w-3rs-8\11280n\p01.dgn
 PLOT SCALE = 20.0000 / IN.
 USER NAME = thughz

MATCH LINE STATION 304+00

MATCH LINE STATION 309+50

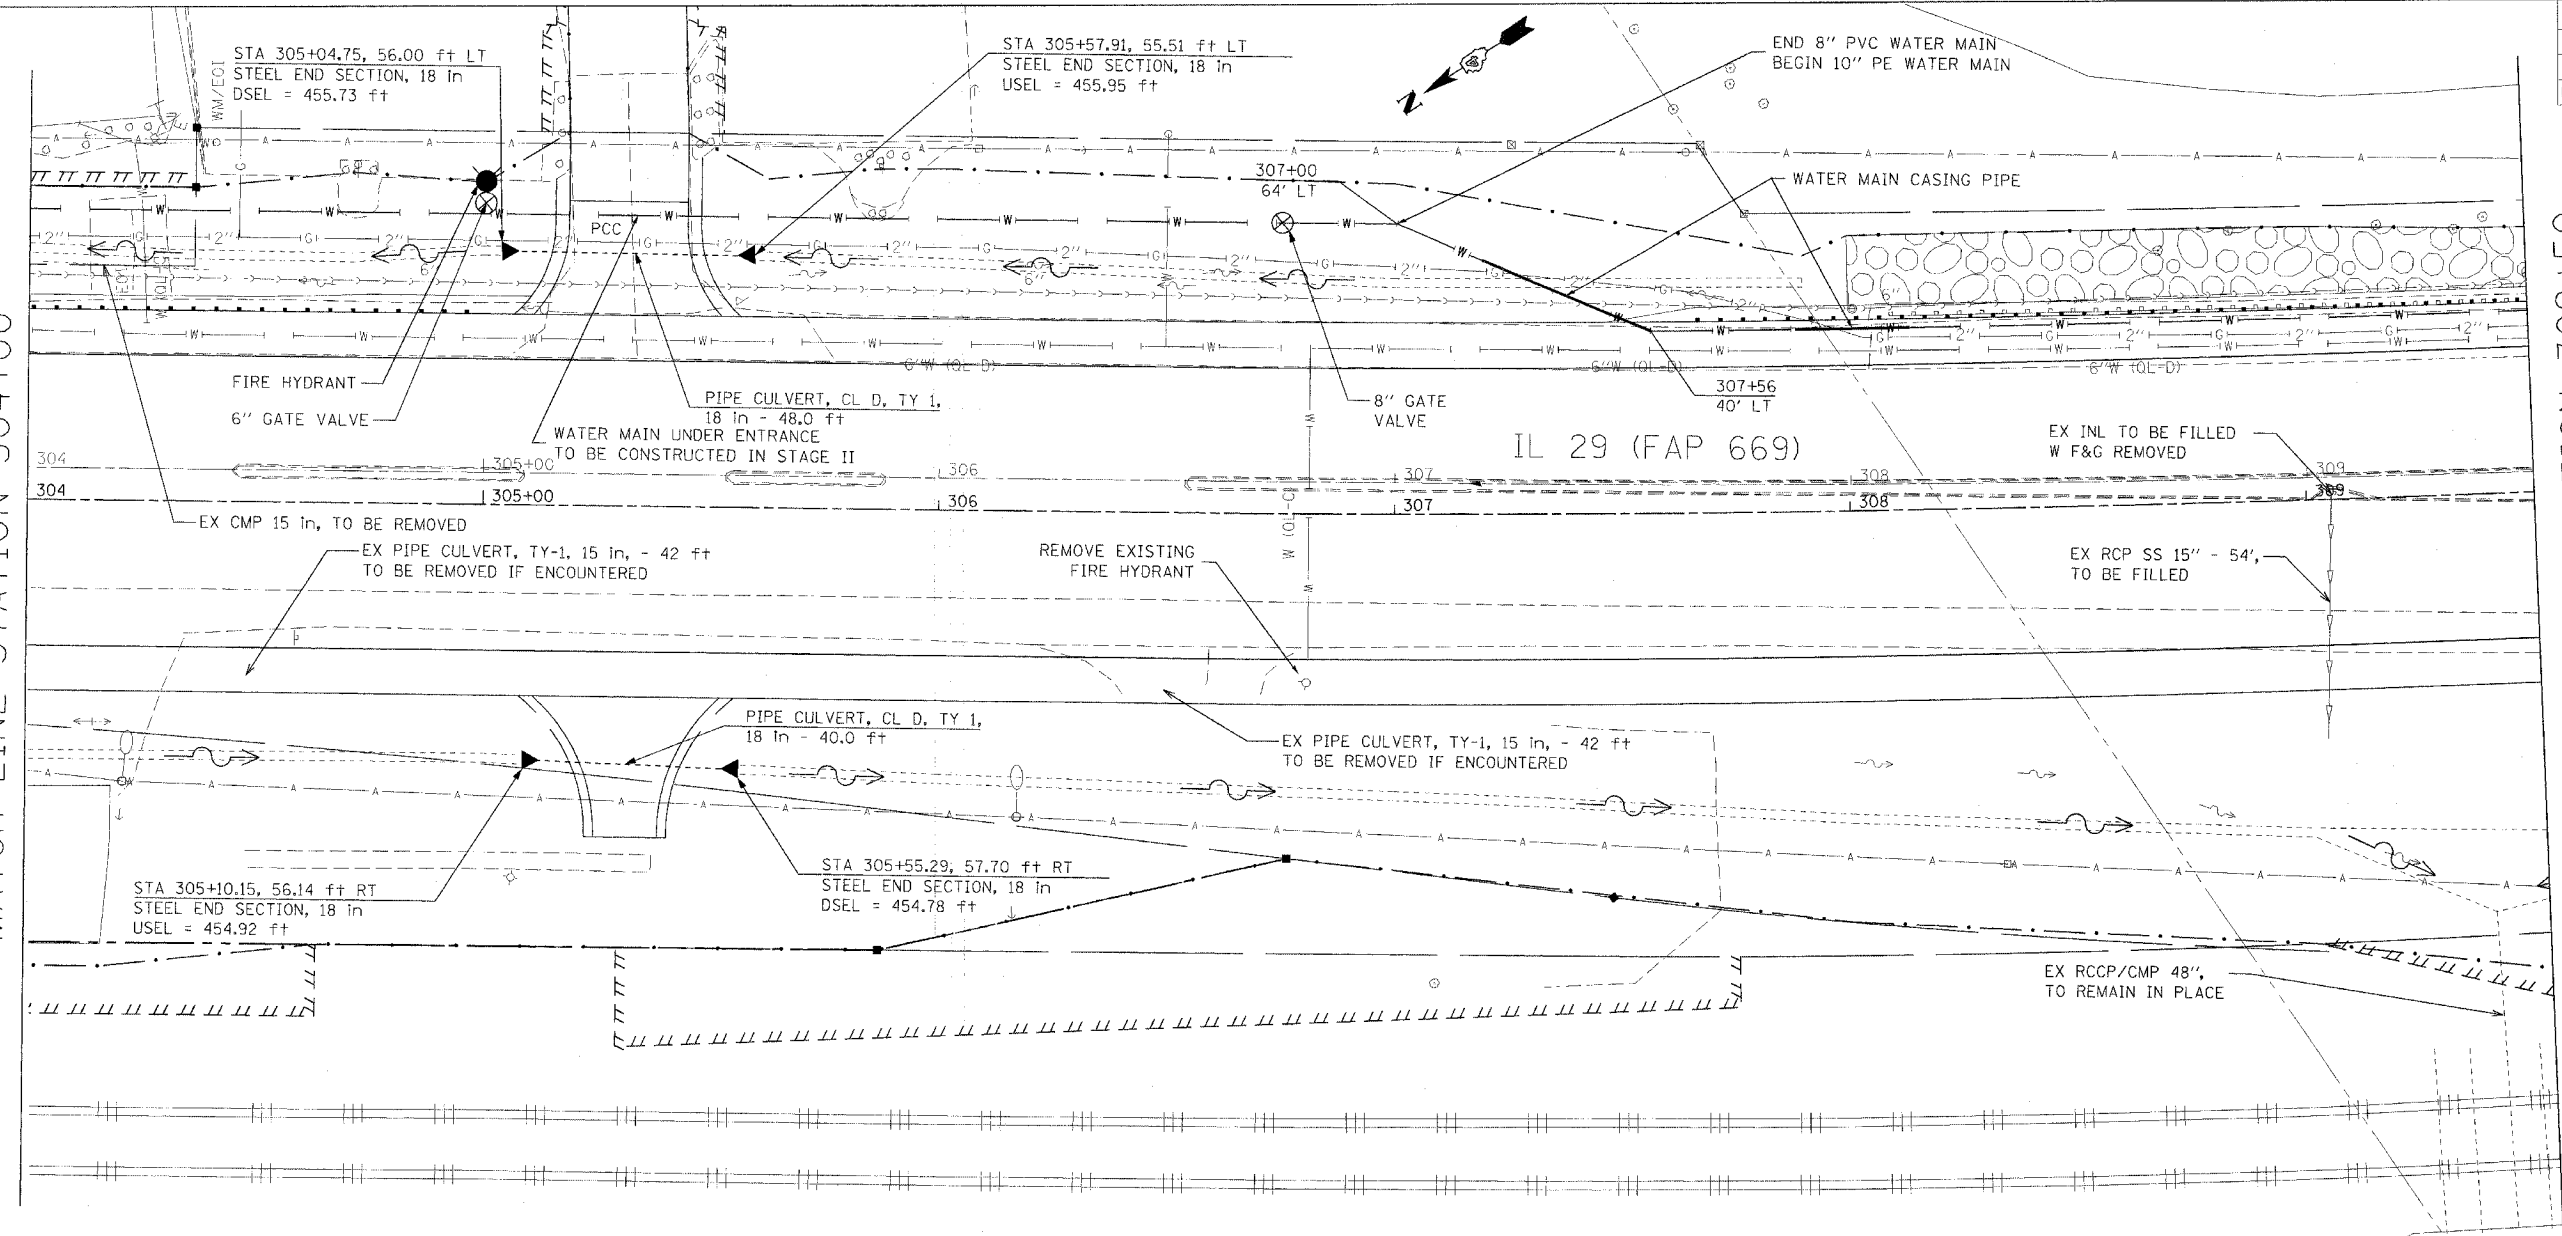

IL 29 (FAP 669)

