


F.A.P. RTE.	SECTION	COUNTY	TOTAL SHEETS	SHEET NO.
669	11W-3,RS-8,•	TAZEWELL	442	175
STA. 315+00		TO STA. 320+50		
FED. ROAD DIST. NO.	ILLINOIS	FED. AID PROJECT		
• 11BR-1, 11BR-2				

PLAN	DATE
BY	
CHECKED	
NO.	

PROFILE	DATE
BY	
CHECKED	
NO.	

PLOT DATE = 4/18/2006
 FILE NAME = c:\p\proj\11\11w-3rs-8\phase 11\20pin\p175.dgn
 USER NAME = jshapiro

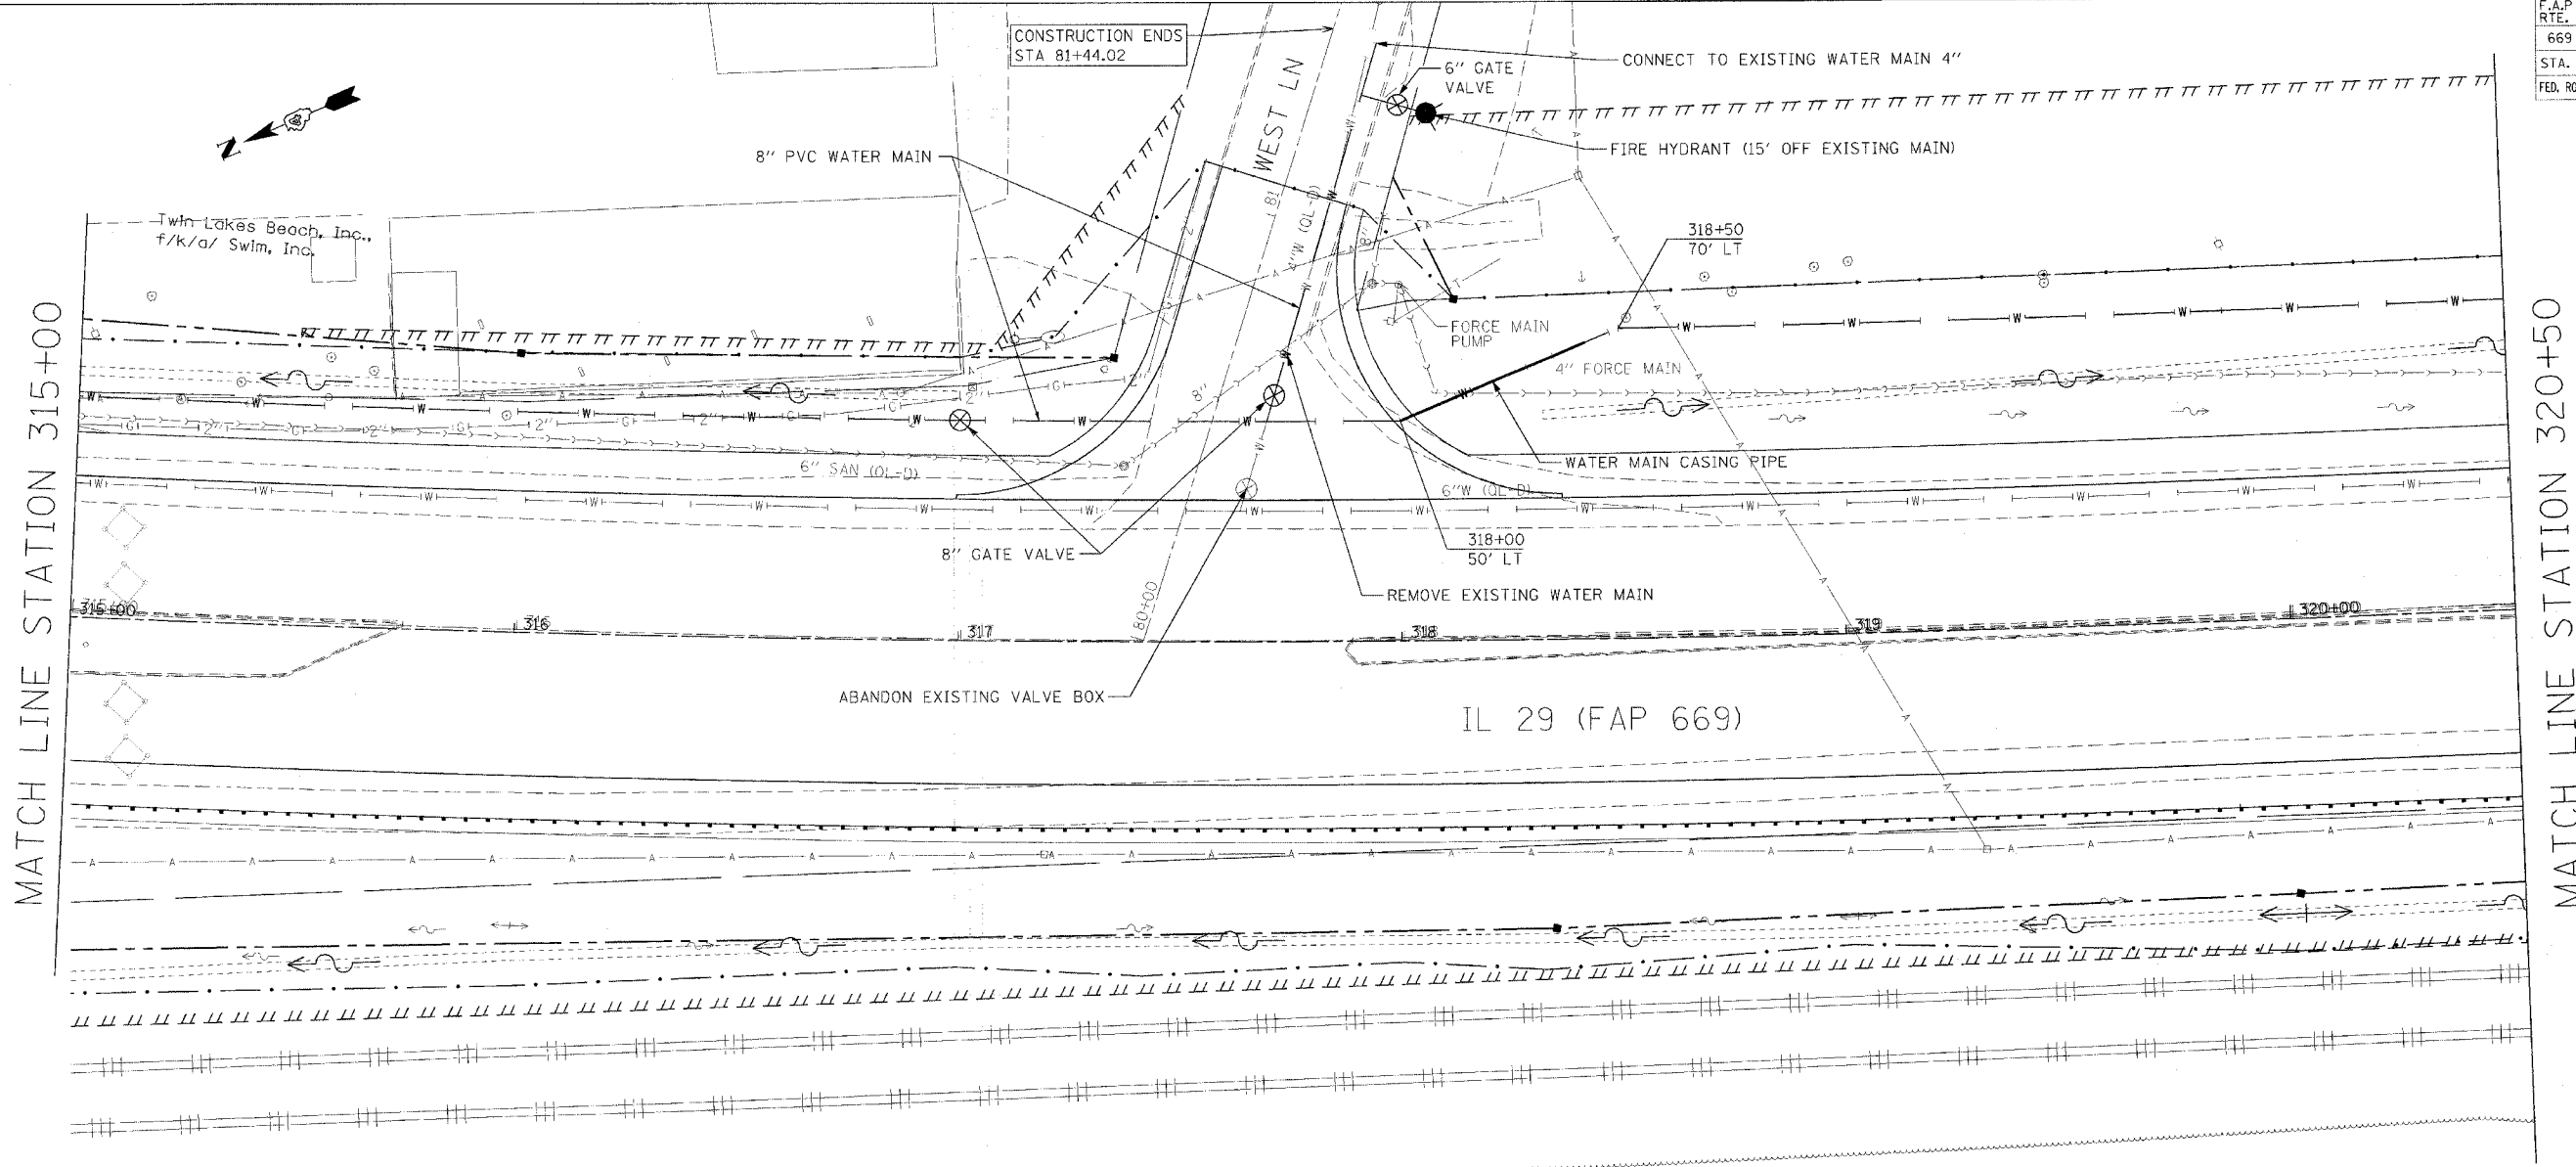

MATCH LINE STATION 315+00

MATCH LINE STATION 320+50

