



STATE OF ILLINOIS
DEPARTMENT OF TRANSPORTATION

ROUTE NO.	SECTION	COUNTY	TOTAL SHEETS	SHEET NO.
F.A.P. 669	IIBR-1	TAZEWELL	442	274
FED. ROAD DIST. NO. 7	ILLINOIS	FED. AID PROJECT		

SHEET NO. 5

32 SHEETS

Contract #88804

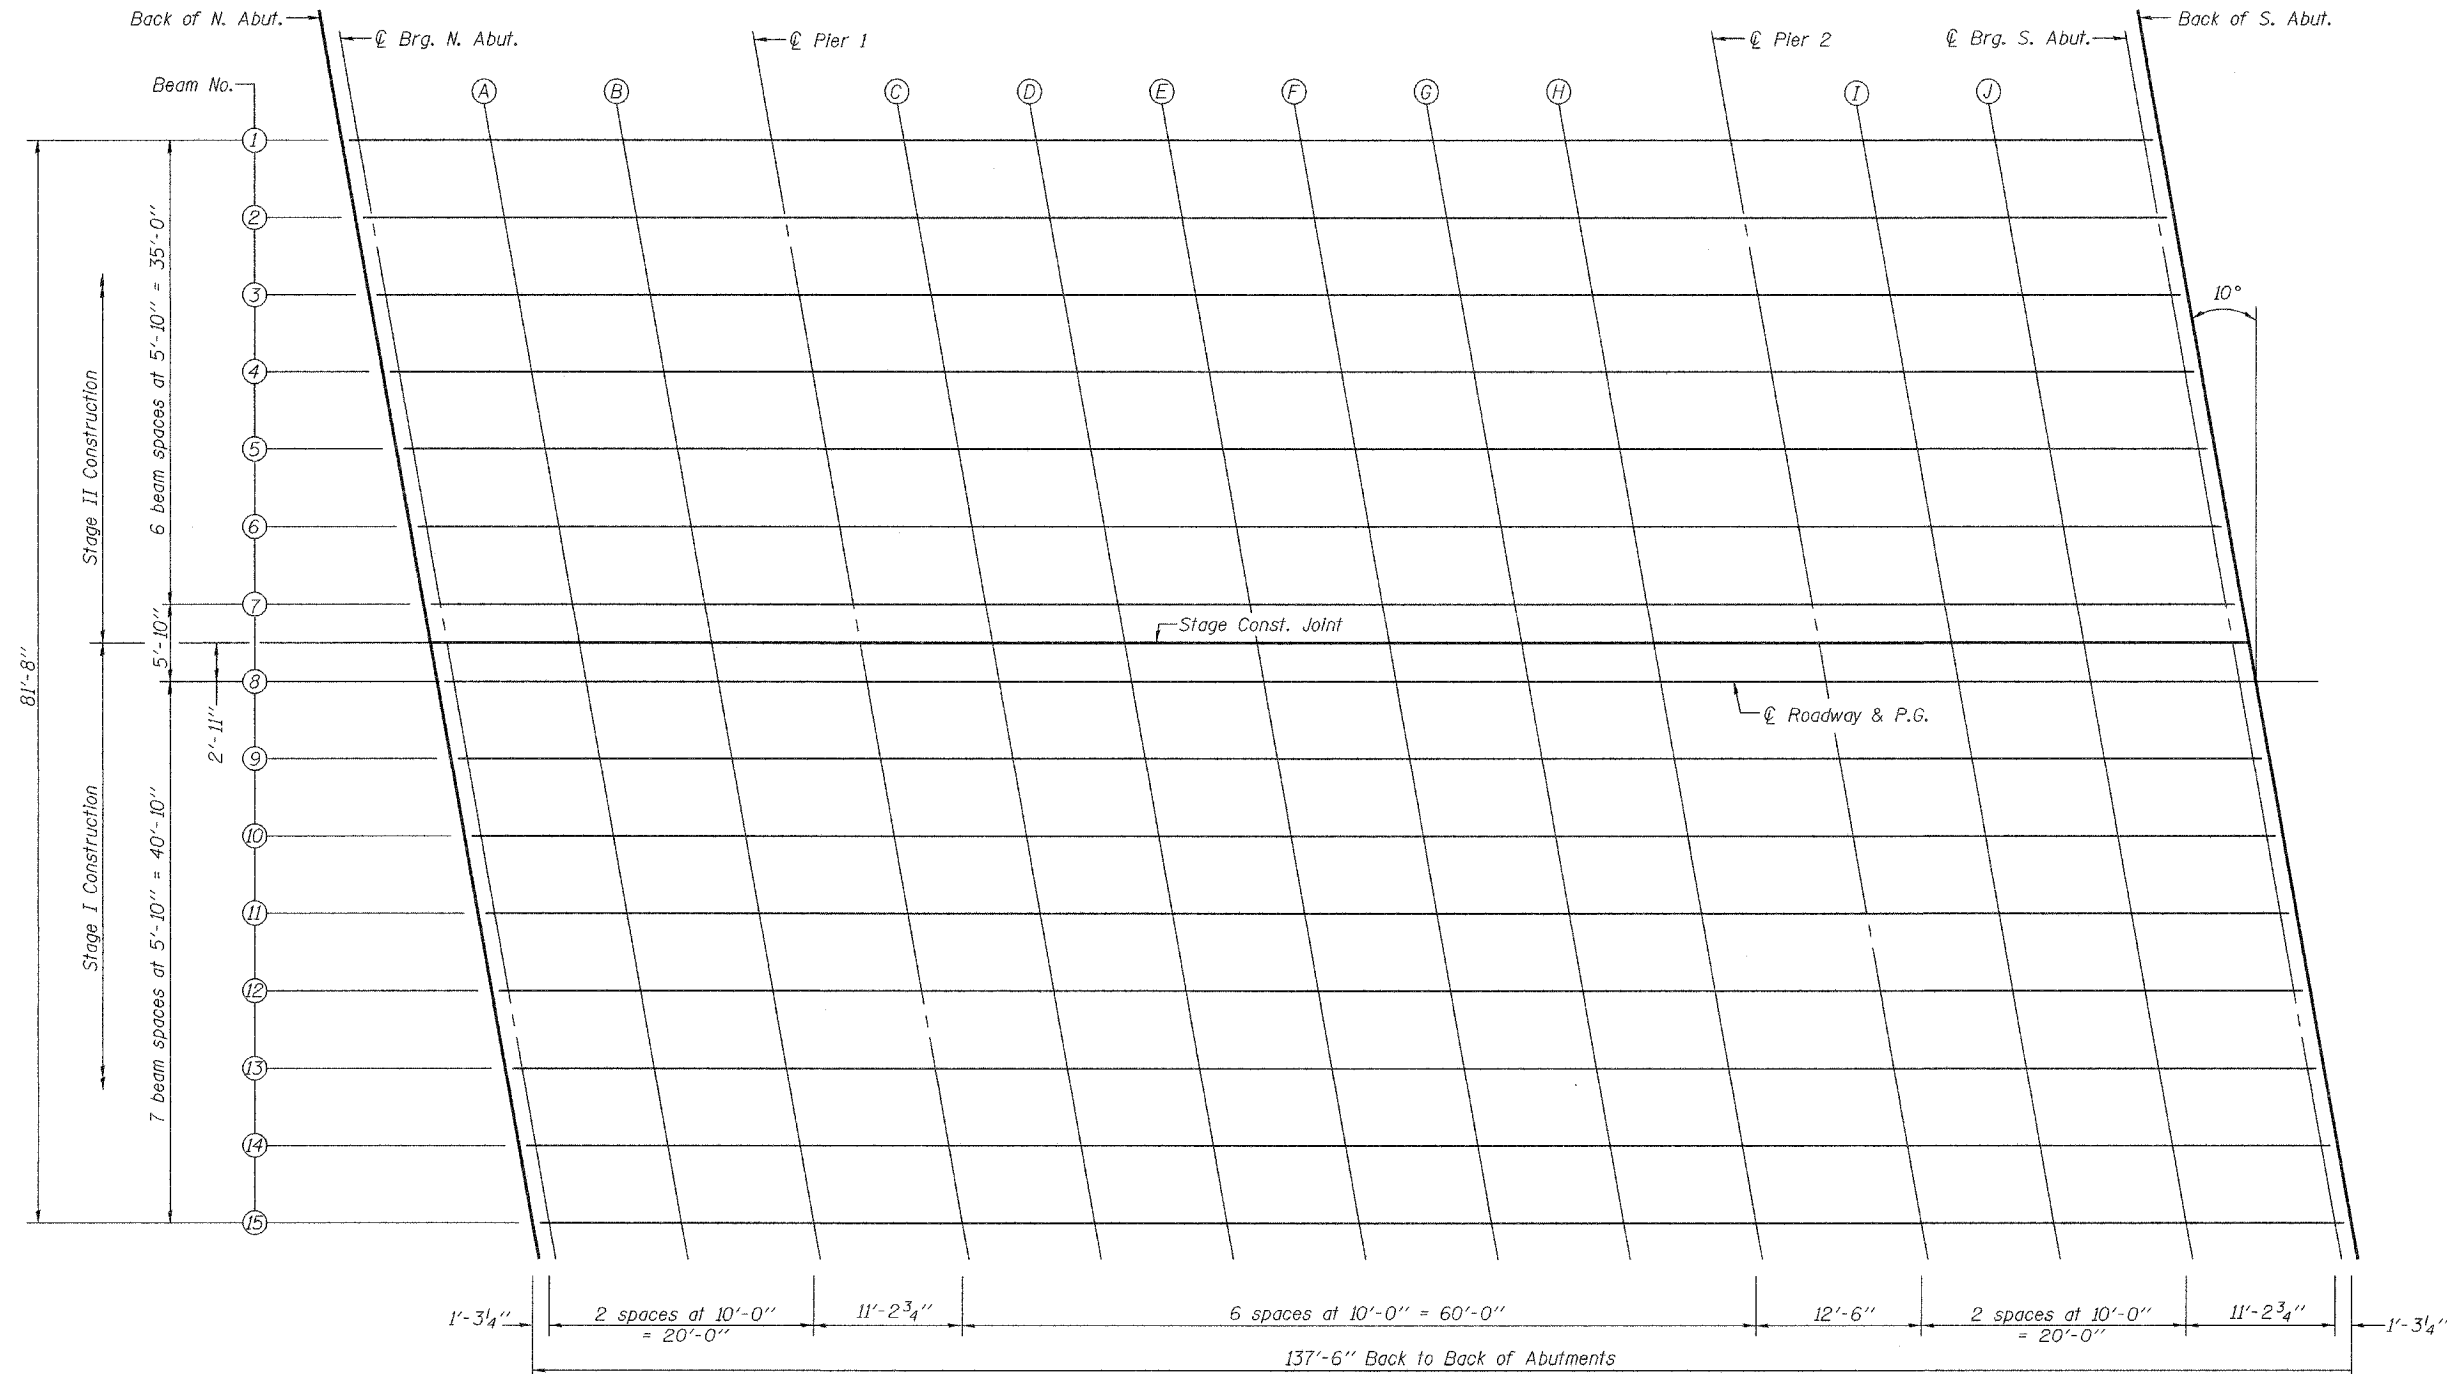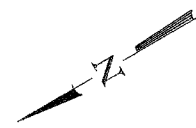

PLAN

DESIGNED	T.L.K.
CHECKED	A.M.J.
DRAWN	BECKY M. LEACH
CHECKED	A.M.J. & P.E.C.

May 10, 2006
 EXAMINED *Thomas J. Demagala*
 ENGINEER OF BRIDGE DESIGN
 PASSED *Ralph E. Anderson*
 ENGINEER OF BRIDGES AND STRUCTURES

TOP OF SLAB ELEVATIONS
 F.A.P. ROUTE 669 - SECTION IIBR-1
 TAZEWELL COUNTY
 STATION 301+87.90
 STRUCTURE NO. 090-0172