


F.A.P. RTE.	SECTION	COUNTY	TOTAL SHEETS	SHEET NO.
669	11W-3,RS-8,*	TAZEWELL	442	332
STA. 245+00.00 TO STA. 245+17.45				
FED. ROAD DIST. NO.		ILLINOIS FED. AID PROJECT		

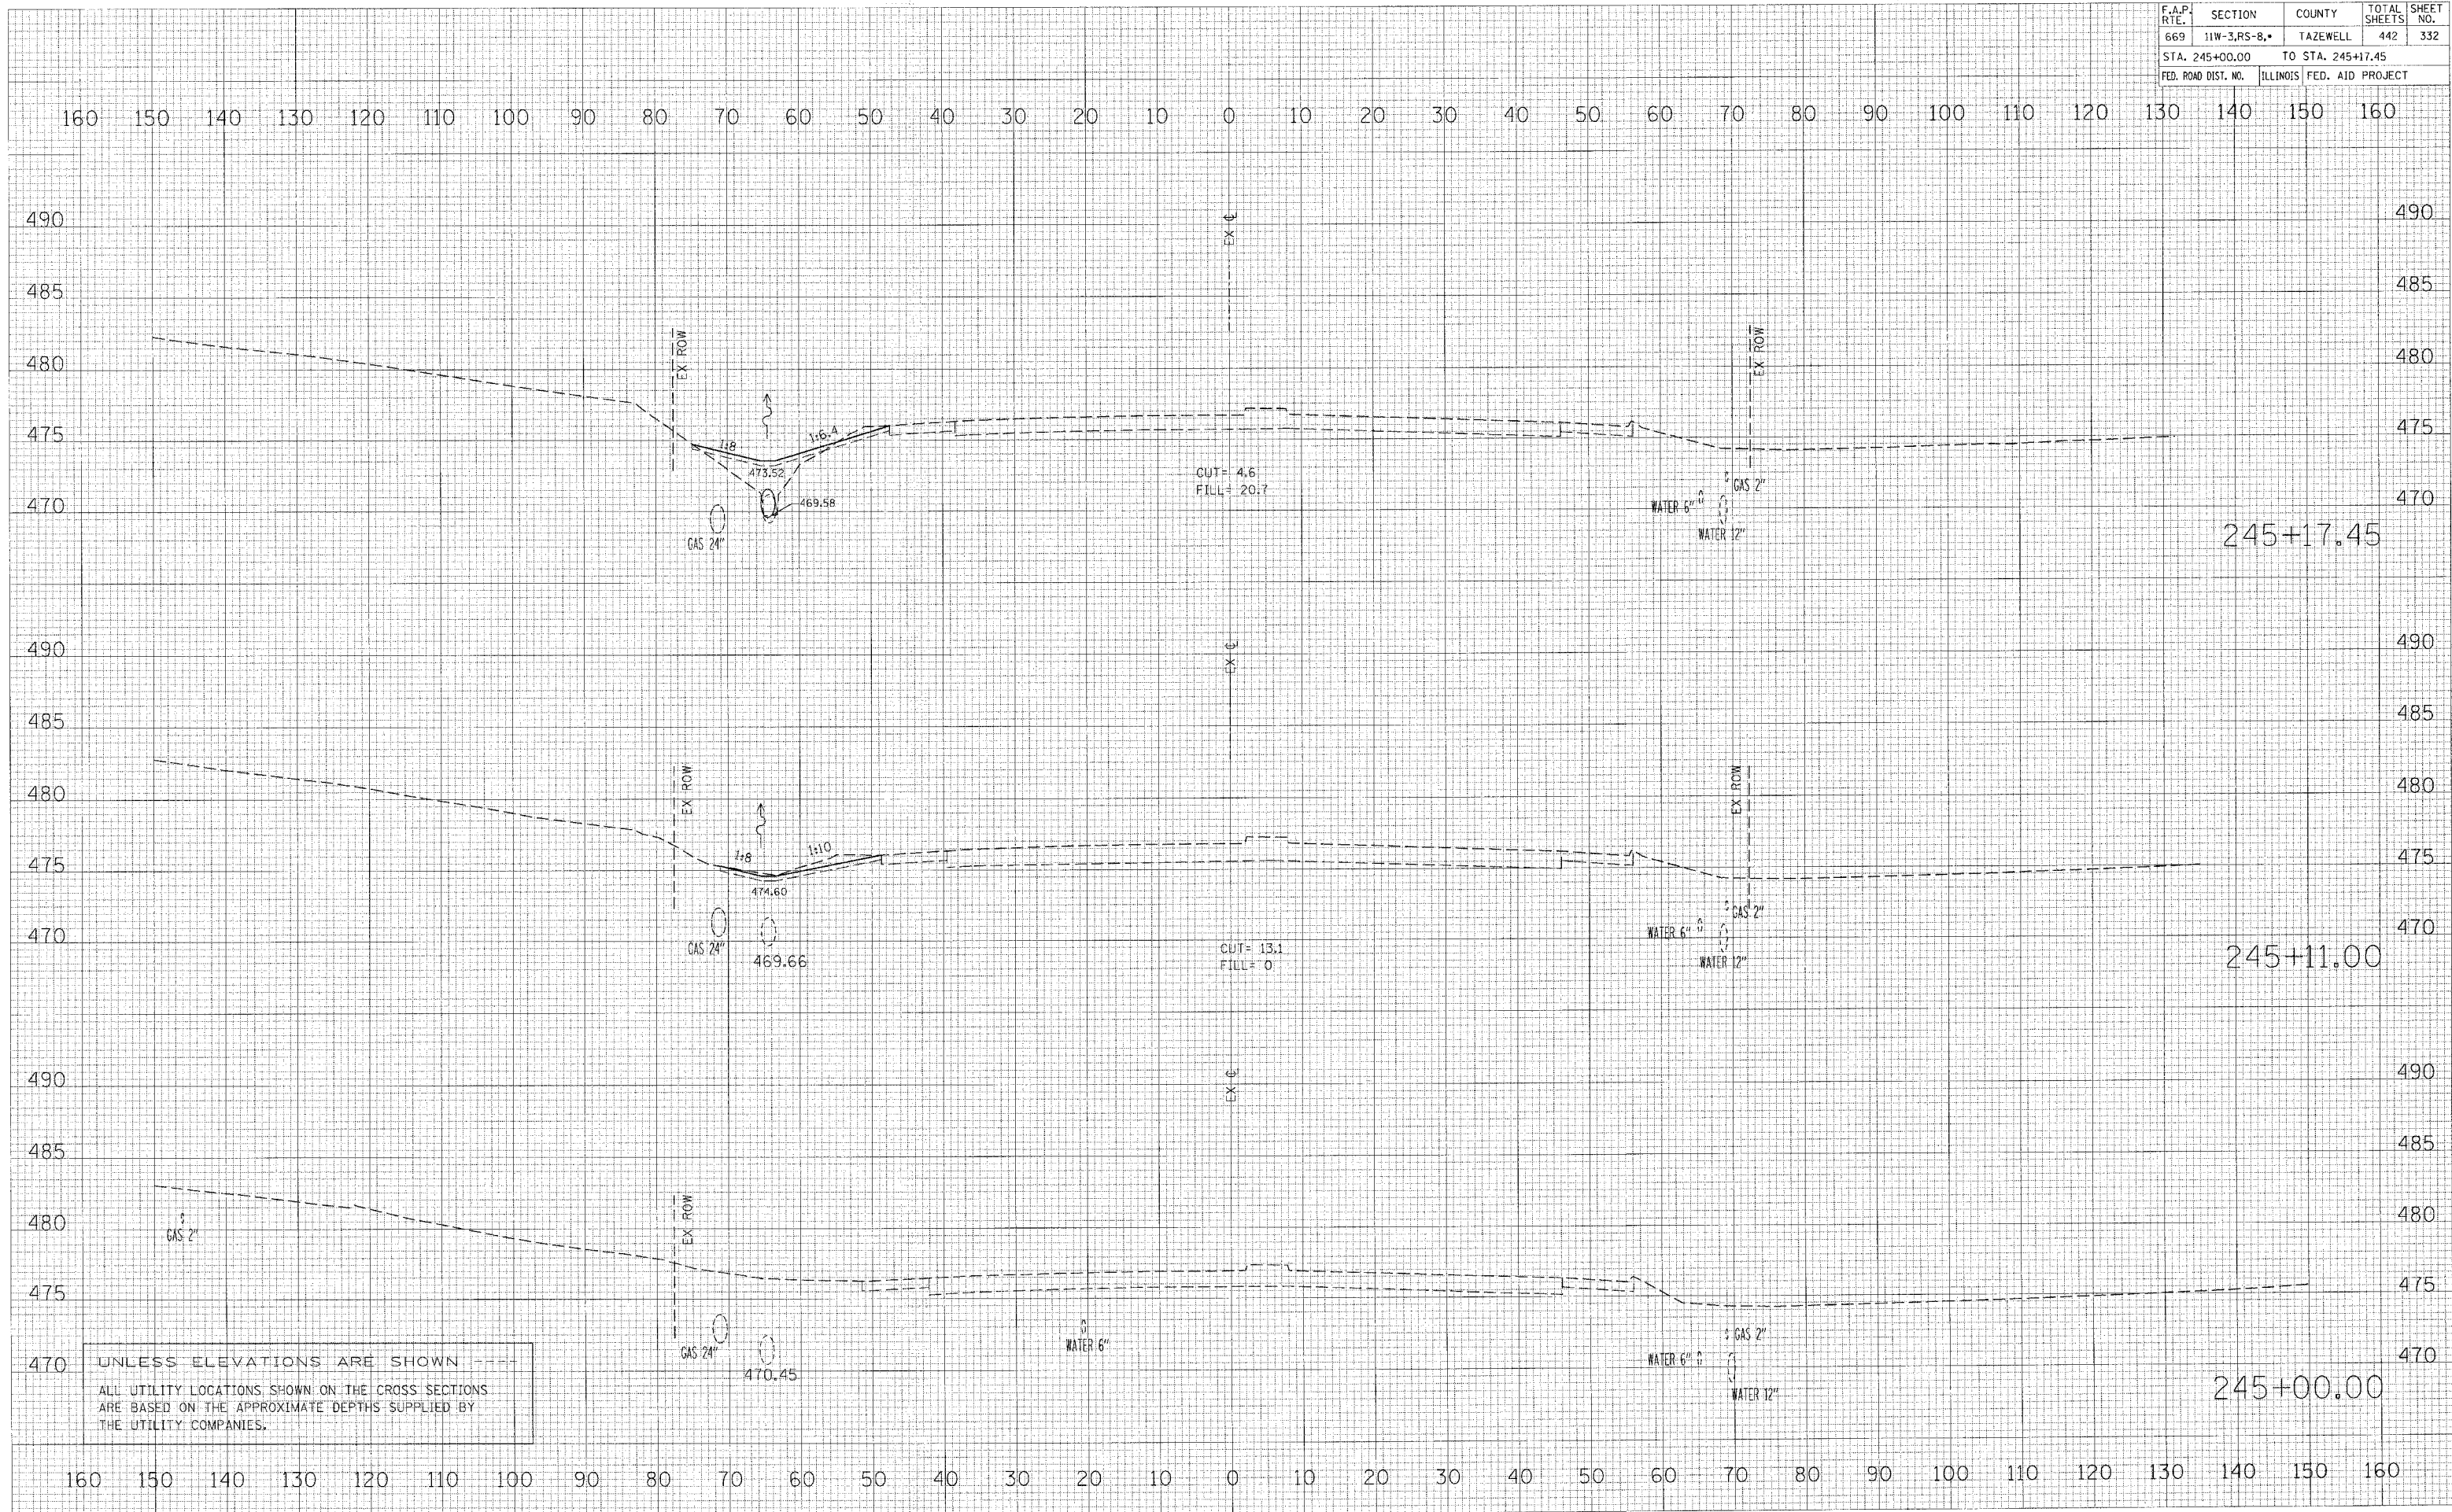

UNLESS ELEVATIONS ARE SHOWN
ALL UTILITY LOCATIONS SHOWN ON THE CROSS SECTIONS
ARE BASED ON THE APPROXIMATE DEPTHS SUPPLIED BY
THE UTILITY COMPANIES.

DATE: _____
BY: _____
SURVEY: _____
PLOTTED: _____
NOTE BOOK: _____
AREAS CHECKED: _____
NO. _____

DATE: _____
BY: _____
SURVEY: _____
PLOTTED: _____
NOTE BOOK: _____
AREAS CHECKED: _____
NO. _____

PLOT DATE = 4/19/2006
FILE NAME = c:\pro_data\29\main\phase_11\mainline\mainline.dwg
PLOT SCALE = 1/8" = 1' / IN.
USER NAME = shouhuz