


F.A.P. RTE.	SECTION	COUNTY	TOTAL SHEETS	SHEET NO.
669	11W-3,RS-8,*	TAZEWELL	442	348
STA. 262+77.50		TO STA. 263+26.59		
FED. ROAD DIST. NO.		ILLINOIS FED. AID PROJECT		

DATE	BY

DATE	BY

PLOT DATE = 4/19/2005
 FILE NAME = c:\projects\230papak\phase-11\stage1\230papak.dwg
 PLOT SCALE = 1/8" = 1'-0"
 USER NAME = ahoopz

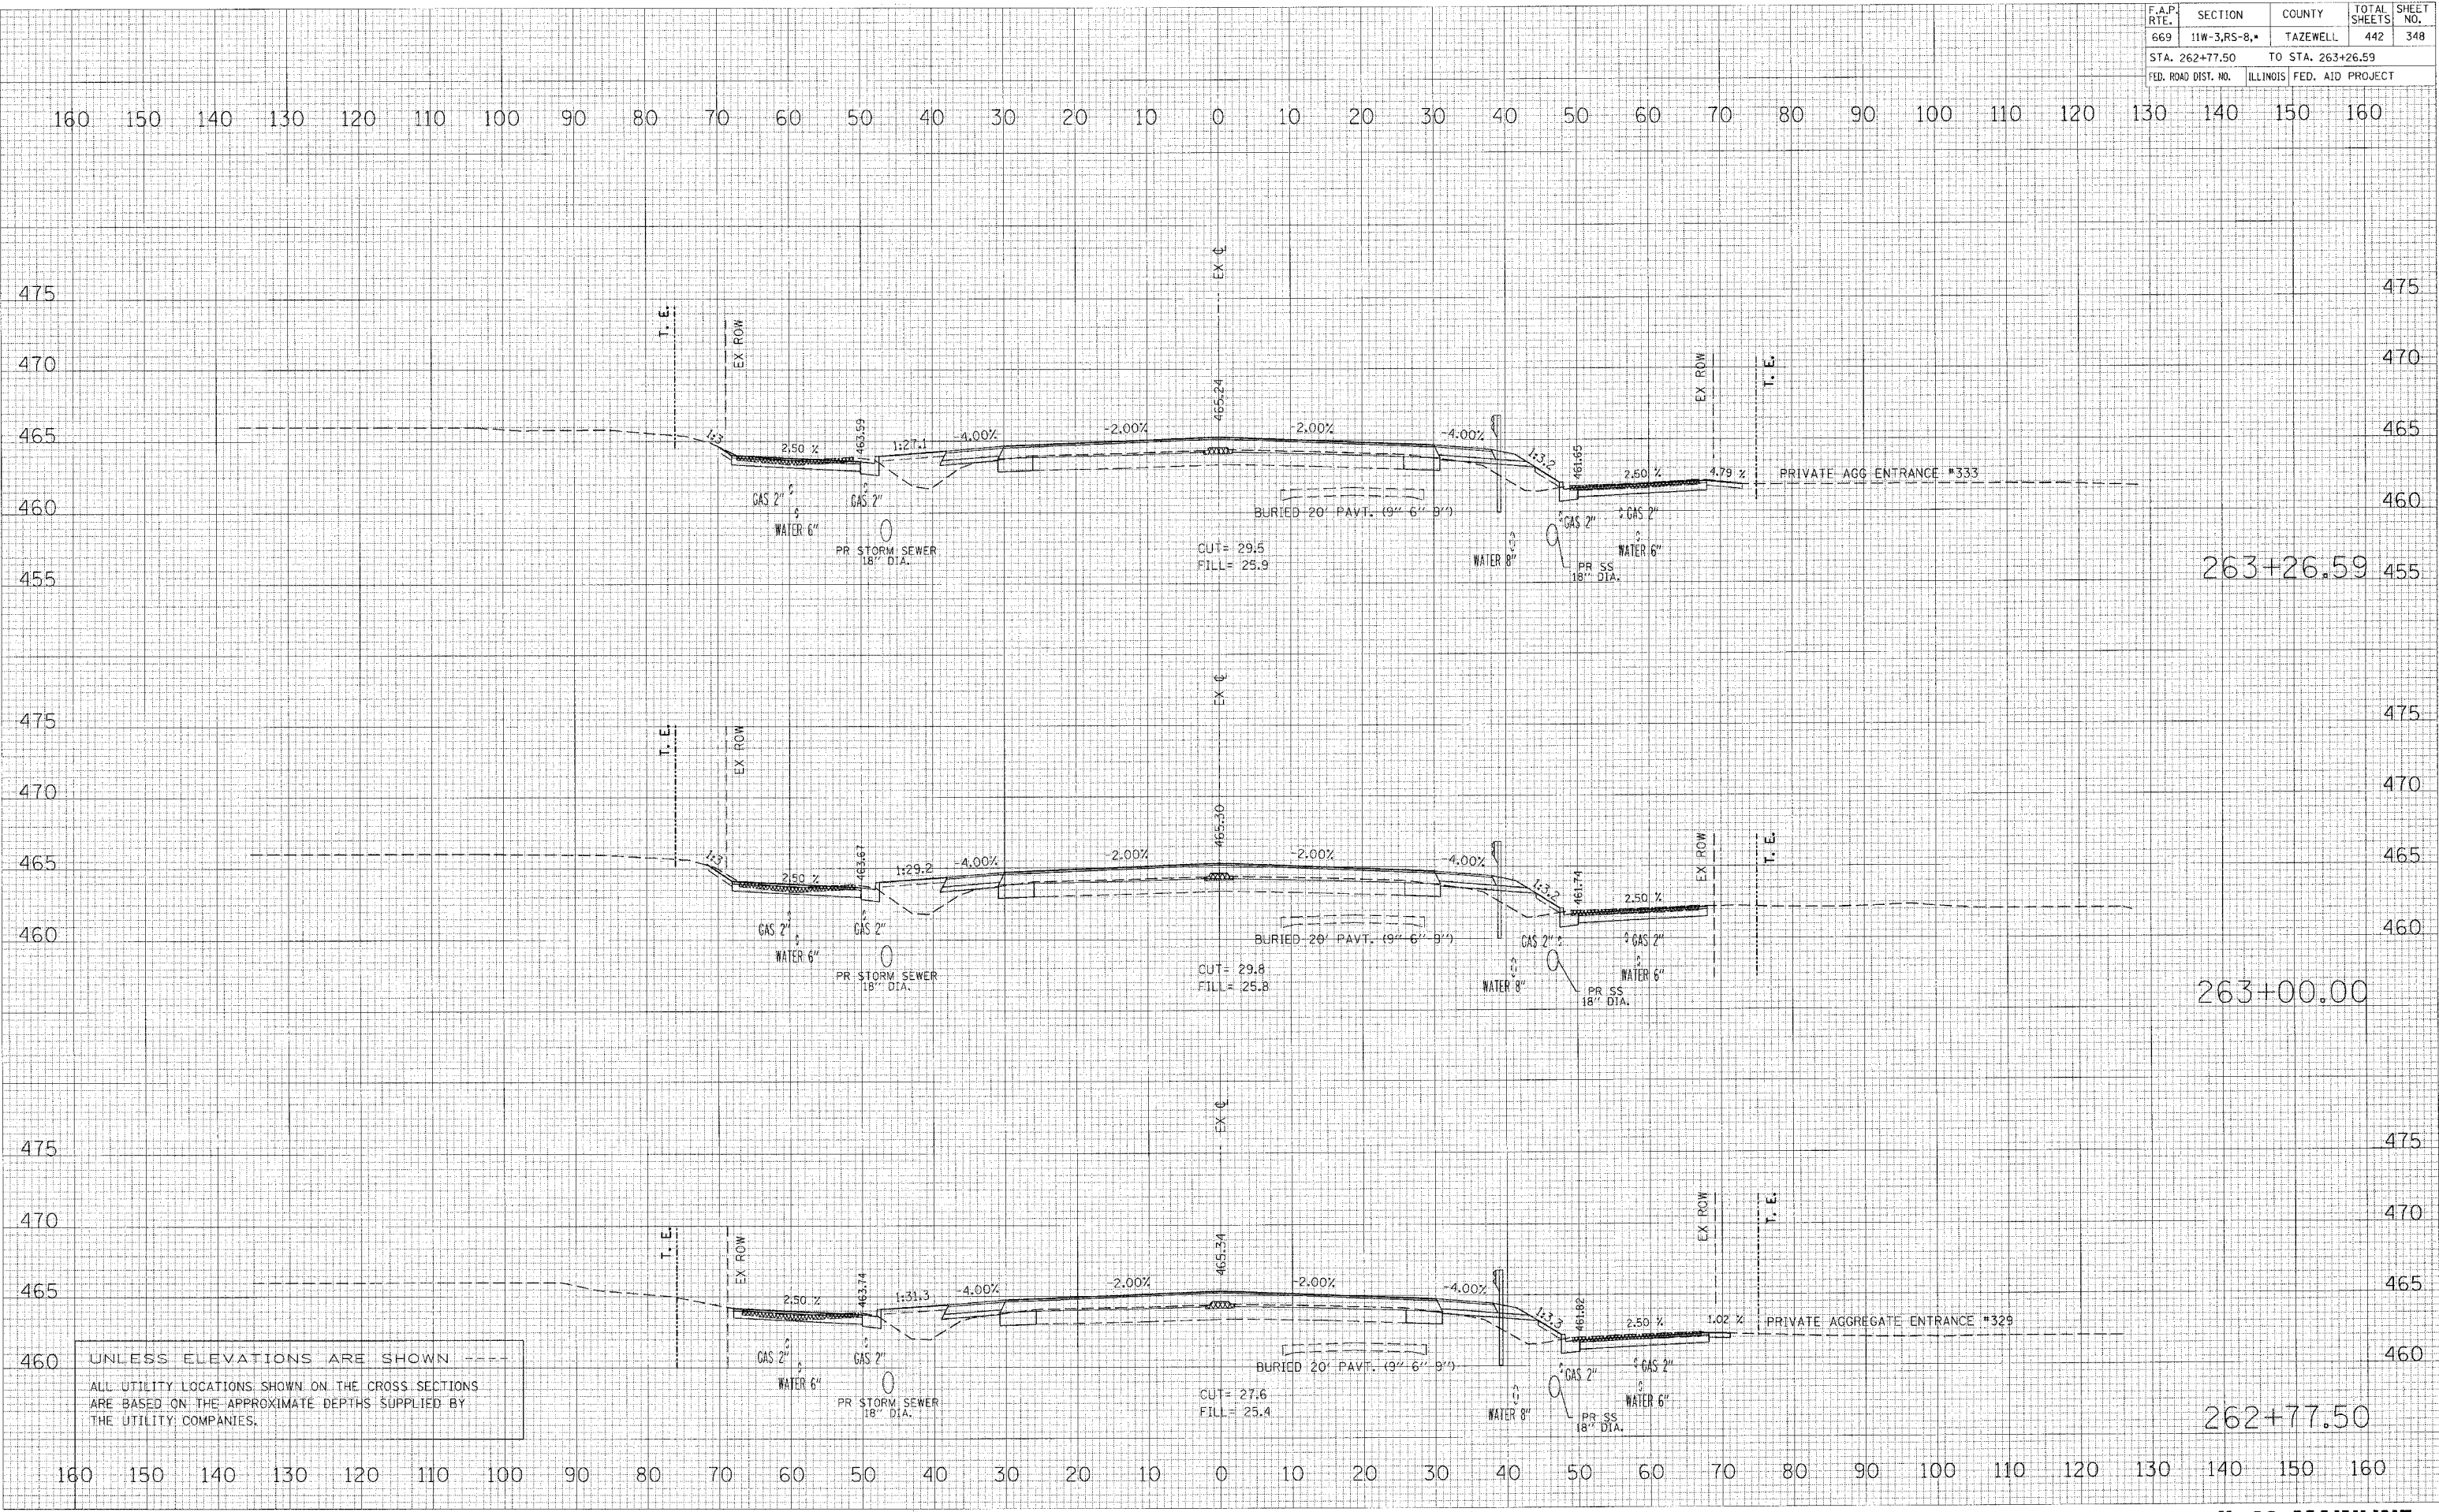

UNLESS ELEVATIONS ARE SHOWN
 ALL UTILITY LOCATIONS SHOWN ON THE CROSS SECTIONS
 ARE BASED ON THE APPROXIMATE DEPTHS SUPPLIED BY
 THE UTILITY COMPANIES.