


F.A.P. RTE.	SECTION	COUNTY	TOTAL SHEETS	SHEET NO.
669	11W-3.RS-8,*	TAZEWELL	442	353
STA. 265+57.09		TO STA. 265+84.13		
FED. ROAD DIST. NO.		ILLINOIS FED. AID PROJECT		

DATE: _____ BY: _____
 SUPERVISOR: _____
 CHECKED: _____
 PLotted: _____
 T.M.P. DATE: _____
 NO. _____

DATE: _____ BY: _____
 SUPERVISOR: _____
 CHECKED: _____
 PLotted: _____
 T.M.P. DATE: _____
 NO. _____

DATE: 4/19/2006
 FILE NAME: c:\p\c\proj\11\mainline\mainline.dwg
 PLOT SCALE: 1" = 40.000'
 USER NAME: sfrouphz

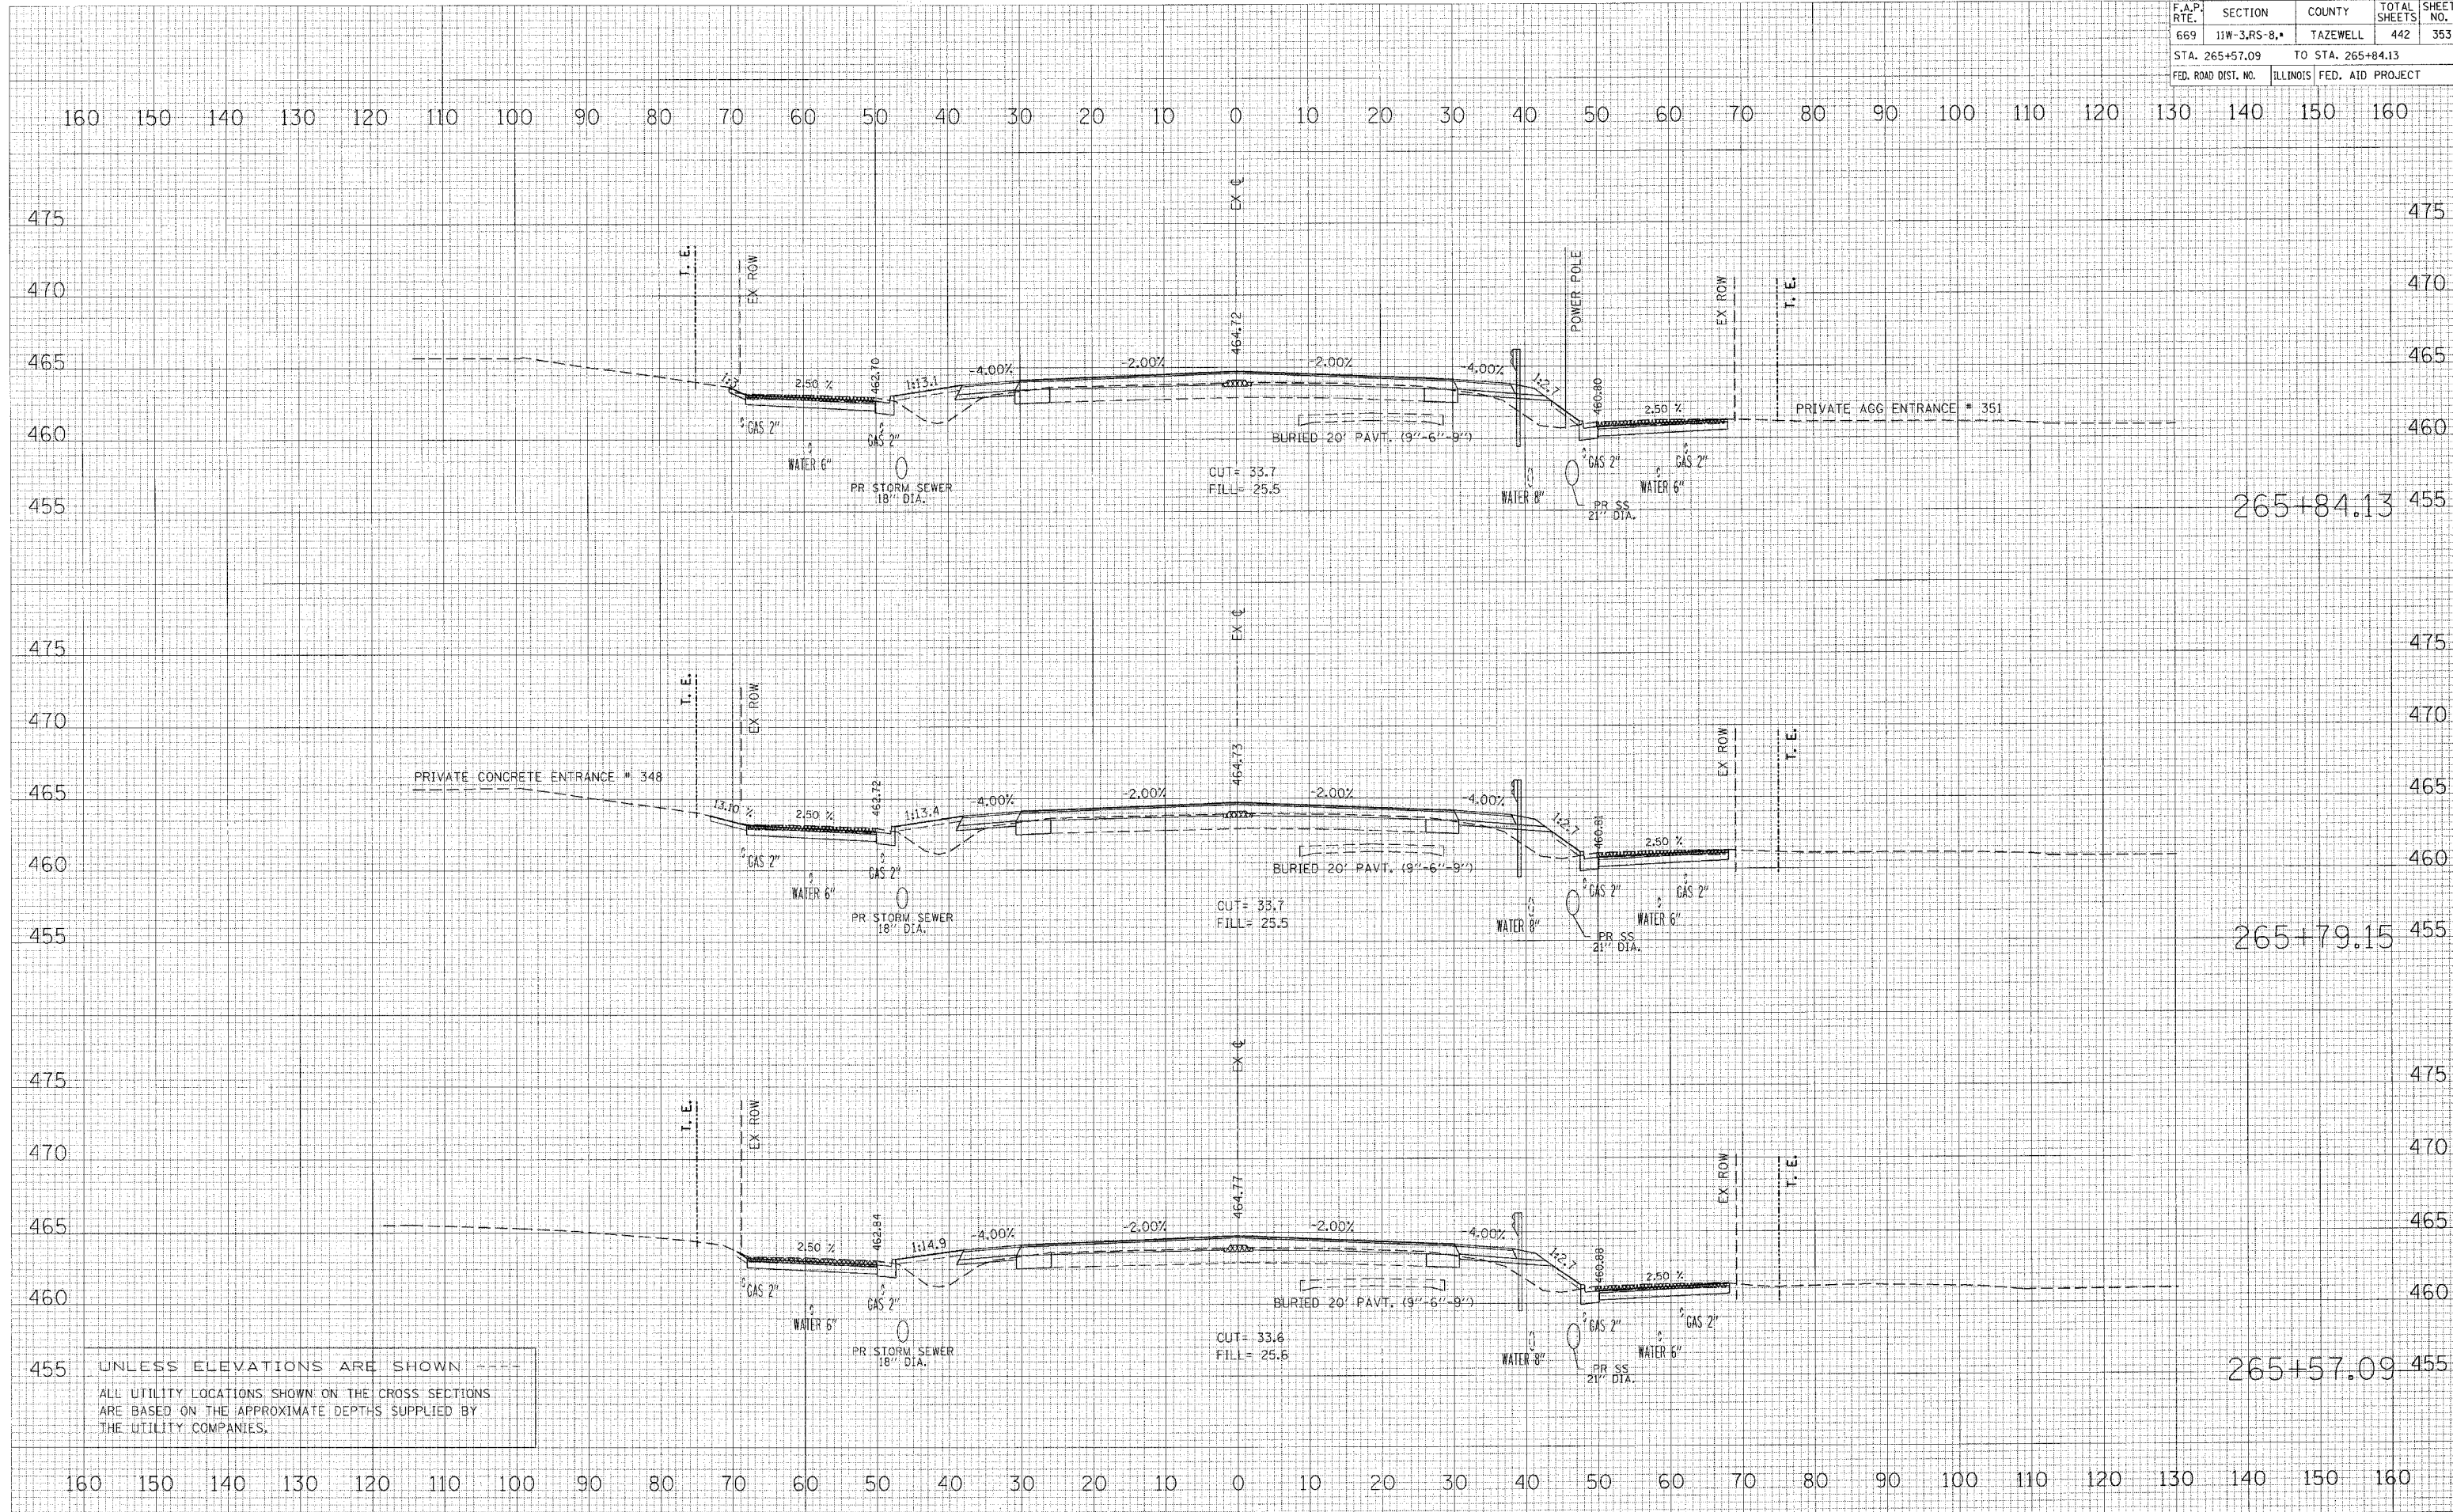

UNLESS ELEVATIONS ARE SHOWN
 ALL UTILITY LOCATIONS SHOWN ON THE CROSS SECTIONS
 ARE BASED ON THE APPROXIMATE DEPTHS SUPPLIED BY
 THE UTILITY COMPANIES.