


F.A.P. RTE.	SECTION	COUNTY	TOTAL SHEETS	SHEET NO.
669	11W-3,RS-8,*	TAZEWELL	442	371
STA. 277+25.00		TO STA. 277+61.48		
FED. ROAD DIST. NO.		ILLINOIS FED. AID PROJECT		

160 150 140 130 120 110 100 90 80 70 60 50 40 30 20 10 0 10 20 30 40 50 60 70 80 90 100 110 120 130 140 150 160

FINAL SURVEY	BY	DATE
NOTE BOOK NO.		

ORIGINAL SURVEY	BY	DATE
AREAS CHECKED		

PLOT DATE = 4/19/2006
 FILE NAME = c:\p\o\m\12\p\ak\1\phase-11\mainline\mainline.dwg
 PLOT SCALE = 18.0000 / 1 IN.
 USER NAME = shouhaz

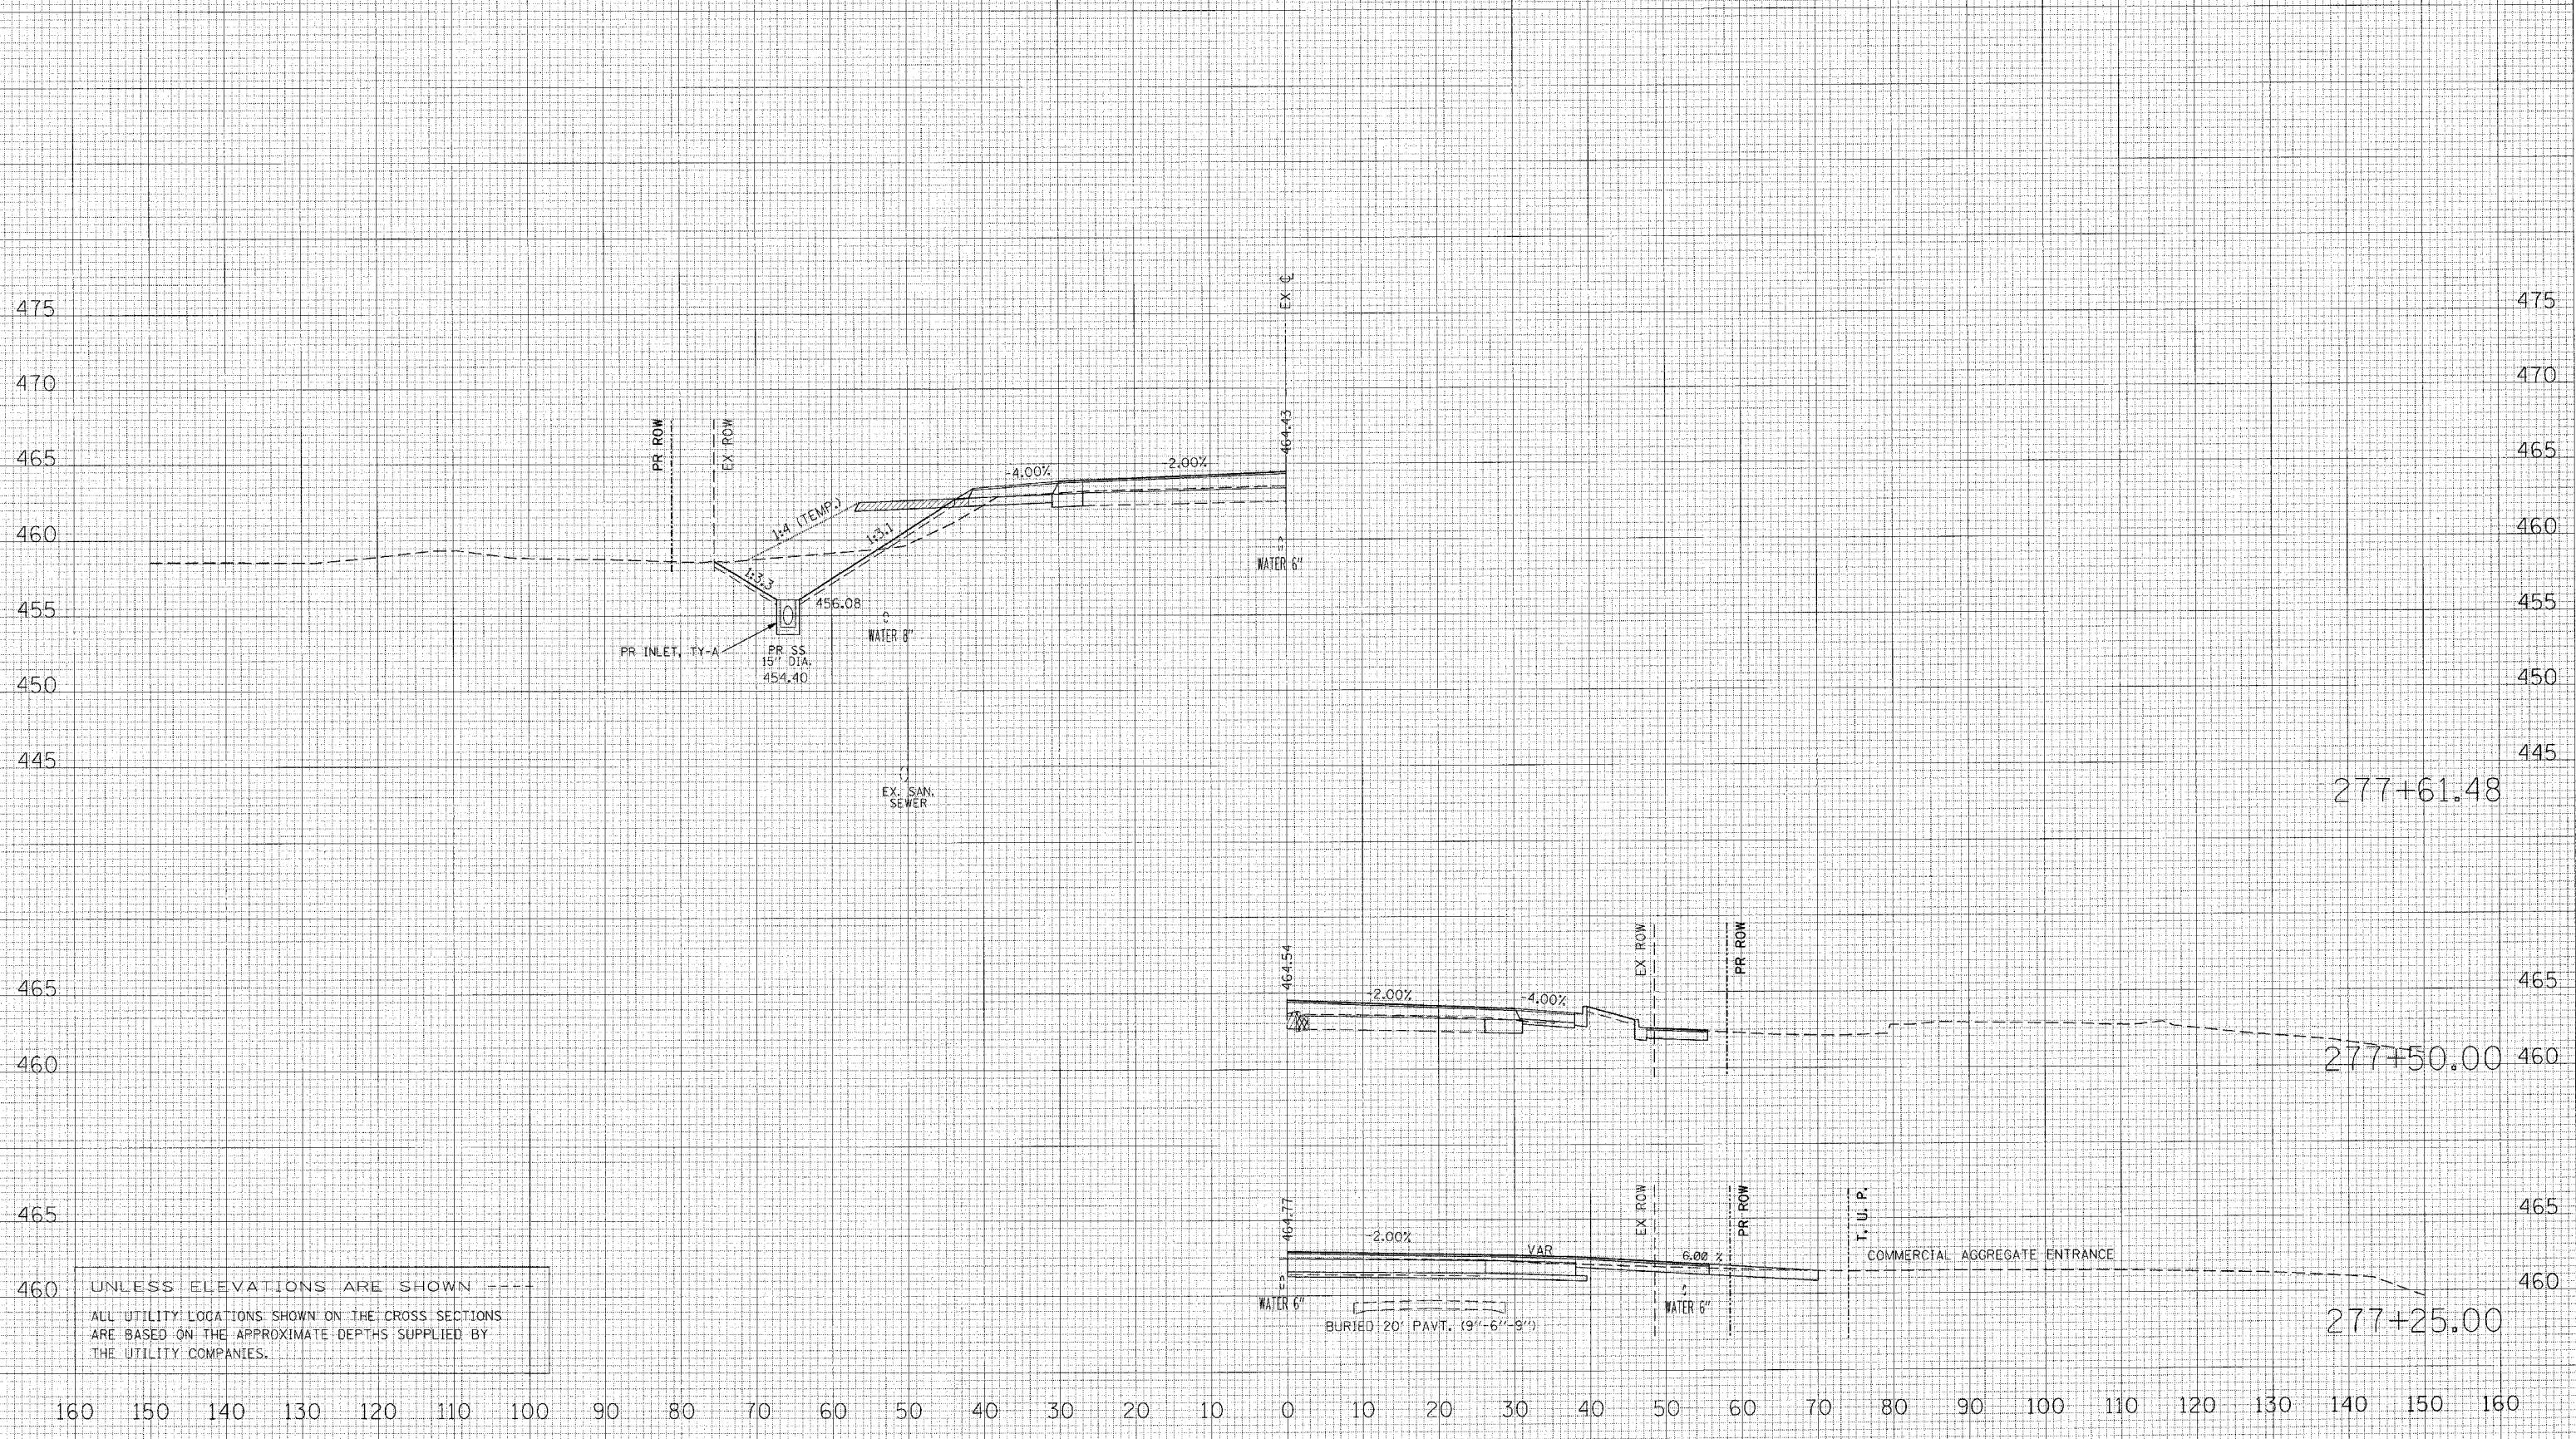

UNLESS ELEVATIONS ARE SHOWN
 ALL UTILITY LOCATIONS SHOWN ON THE CROSS SECTIONS
 ARE BASED ON THE APPROXIMATE DEPTHS SUPPLIED BY
 THE UTILITY COMPANIES.

160 150 140 130 120 110 100 90 80 70 60 50 40 30 20 10 0 10 20 30 40 50 60 70 80 90 100 110 120 130 140 150 160