


F.A.P. RTE.	SECTION	COUNTY	TOTAL SHEETS	SHEET NO.
669	11W-3,RS-8,*	TAZEWELL	442	389
STA. 302+46.43		TO STA. 302+56.65		
FED. ROAD DIST. NO.		ILLINOIS FED. AID PROJECT		

160 150 140 130 120 110 100 90 80 70 60 50 40 30 20 10 0 10 20 30 40 50 60 70 80 90 100 110 120 130 140 150 160

FINAL SURVEY	DATE
SURVEYED	BY
PROJ. NO.	
NO.	

ORIGINAL SURVEY	DATE
PROJ. NO.	BY
NO.	

PLOT DATE = 4/19/2008  
 FILE NAME = c:\proj\proj11\plan\plan11\plan11.dwg  
 PLOT SCALE = 1/8" = 1' IN.  
 USER NAME = sfrough

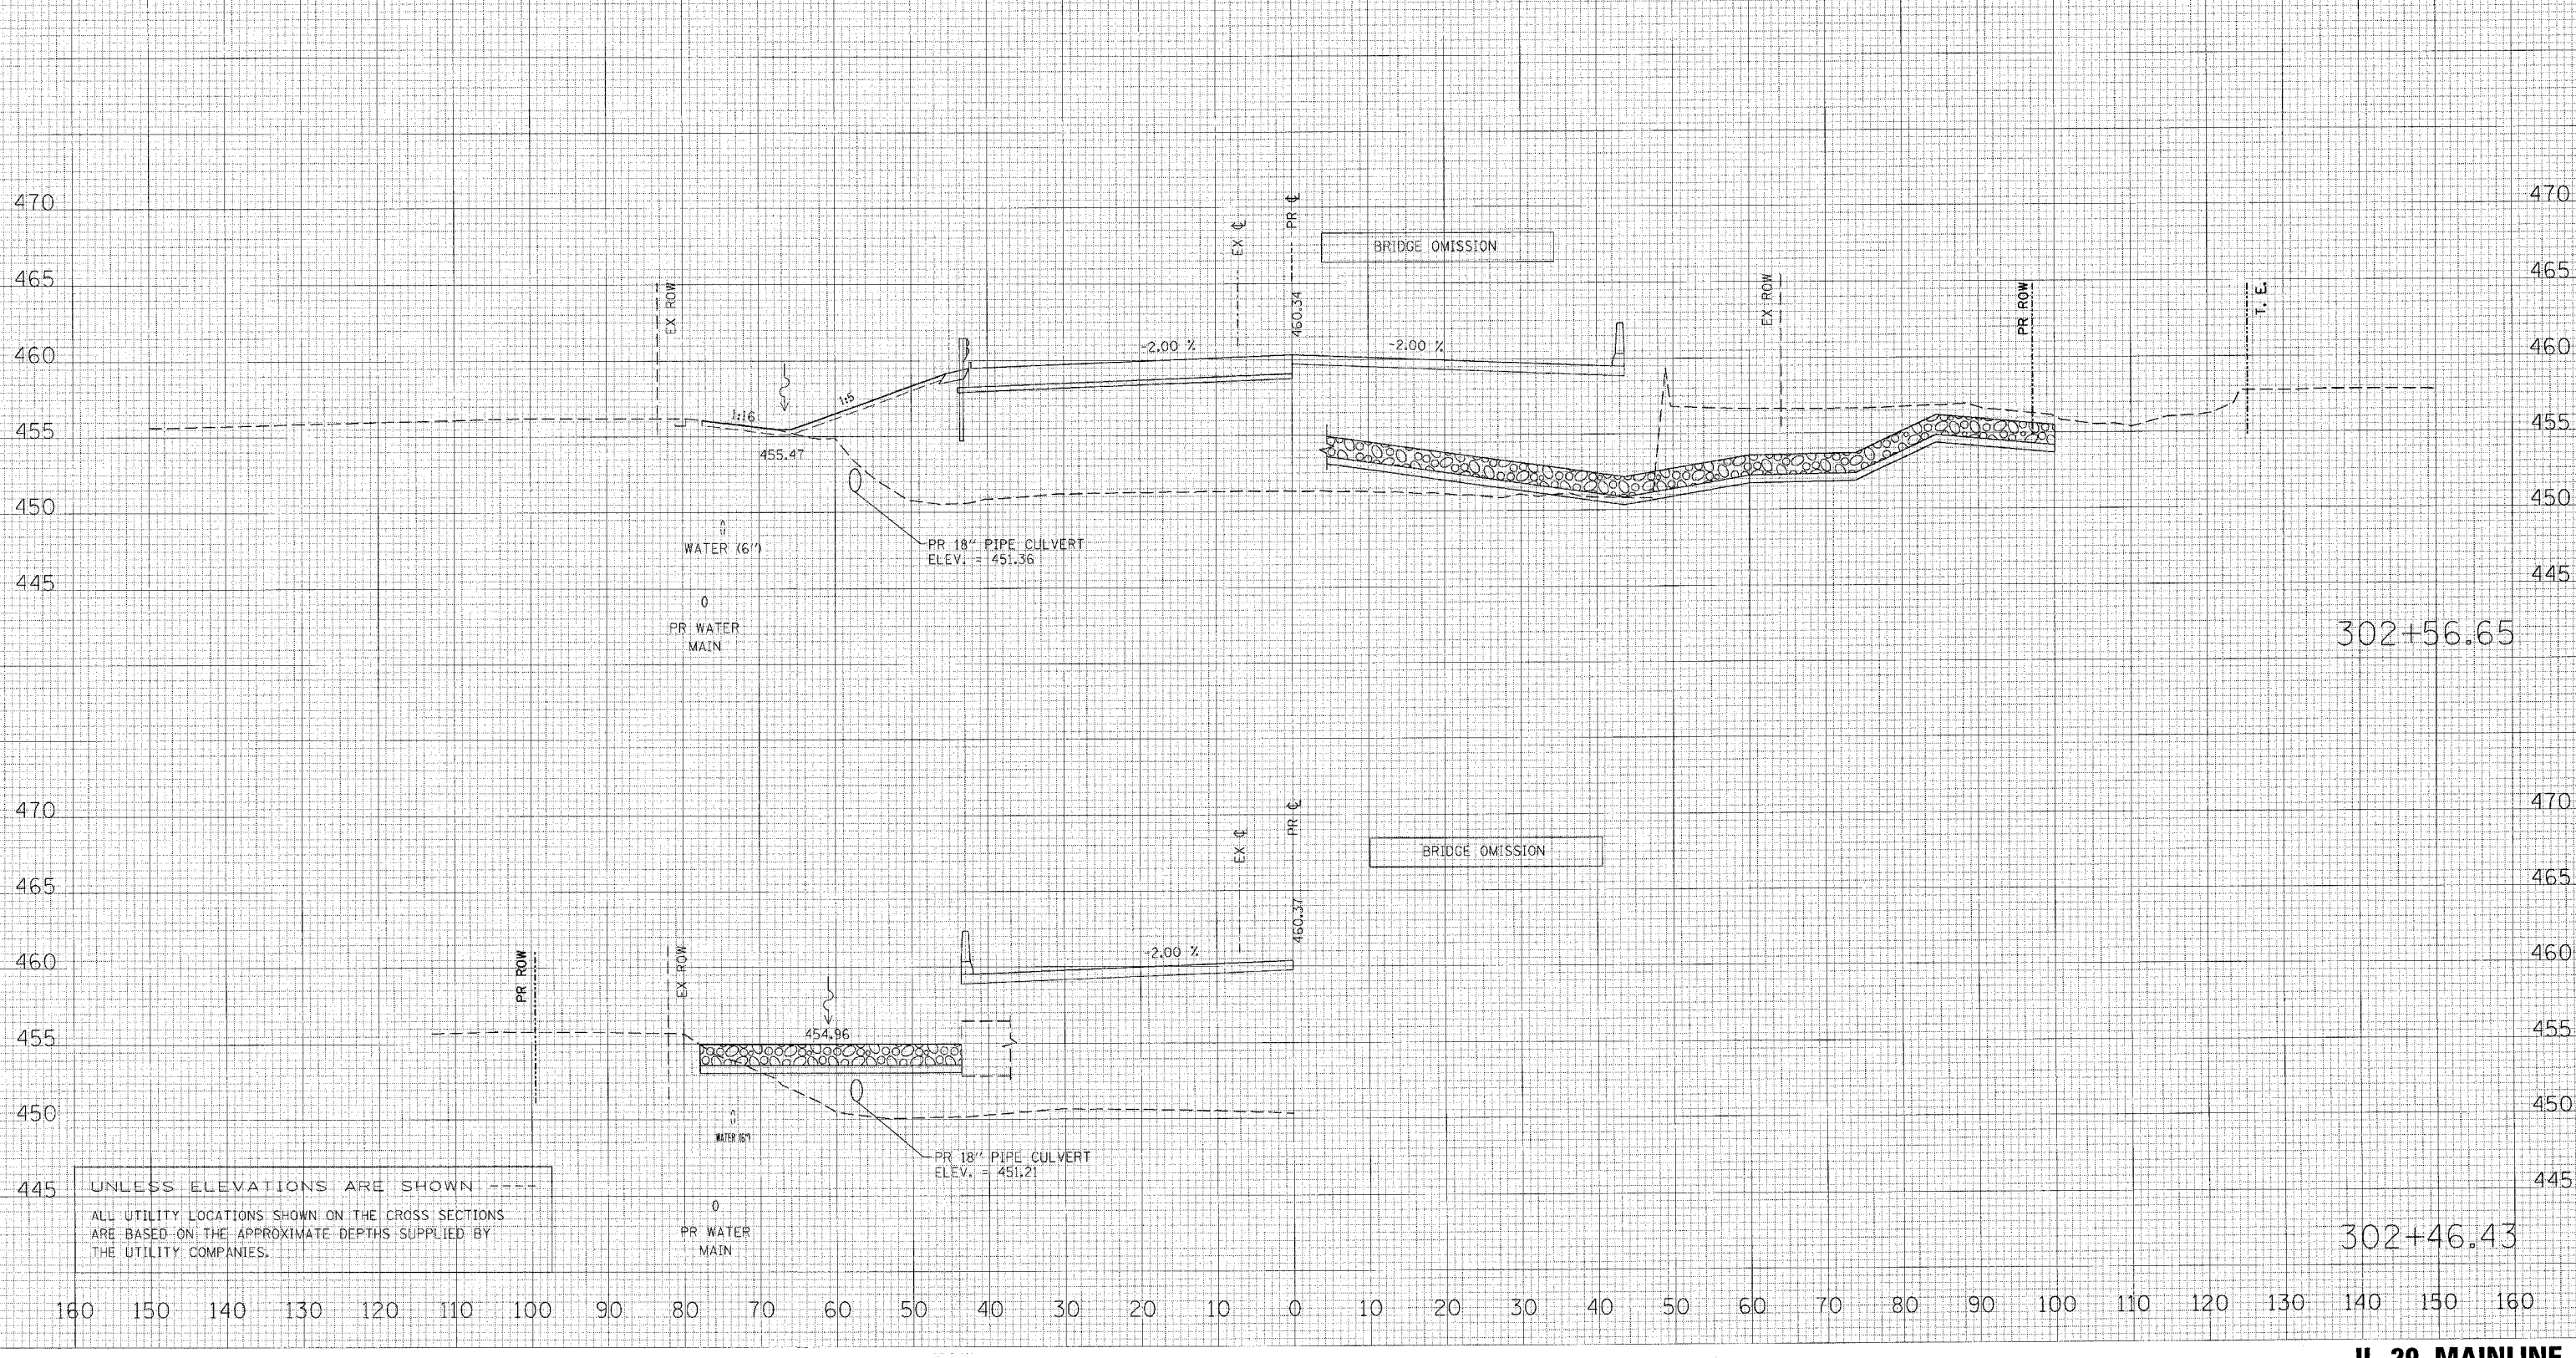

UNLESS ELEVATIONS ARE SHOWN ---  
 ALL UTILITY LOCATIONS SHOWN ON THE CROSS SECTIONS  
 ARE BASED ON THE APPROXIMATE DEPTHS SUPPLIED BY  
 THE UTILITY COMPANIES.