


F.A.P. RTE.	SECTION	COUNTY	TOTAL SHEETS	SHEET NO.
669	11W-3,RS-8,*	TAZEWELL	442	391
STA. 302+93.62		TO STA. 303+00.00		
FED. ROAD DIST. NO.		ILLINOIS	FED. AID PROJECT	

DATE	BY	REVISIONS

DATE	BY	REVISIONS

PLOT DATE = 4/19/2006  
FILE NAME = c:\pwworkspace\2006\pwworkspace\11w-3,rs-8\11w-3,rs-8.dwg  
PLOT SCALE = 1/8" = 1'-0"  
USER NAME = shoupi2

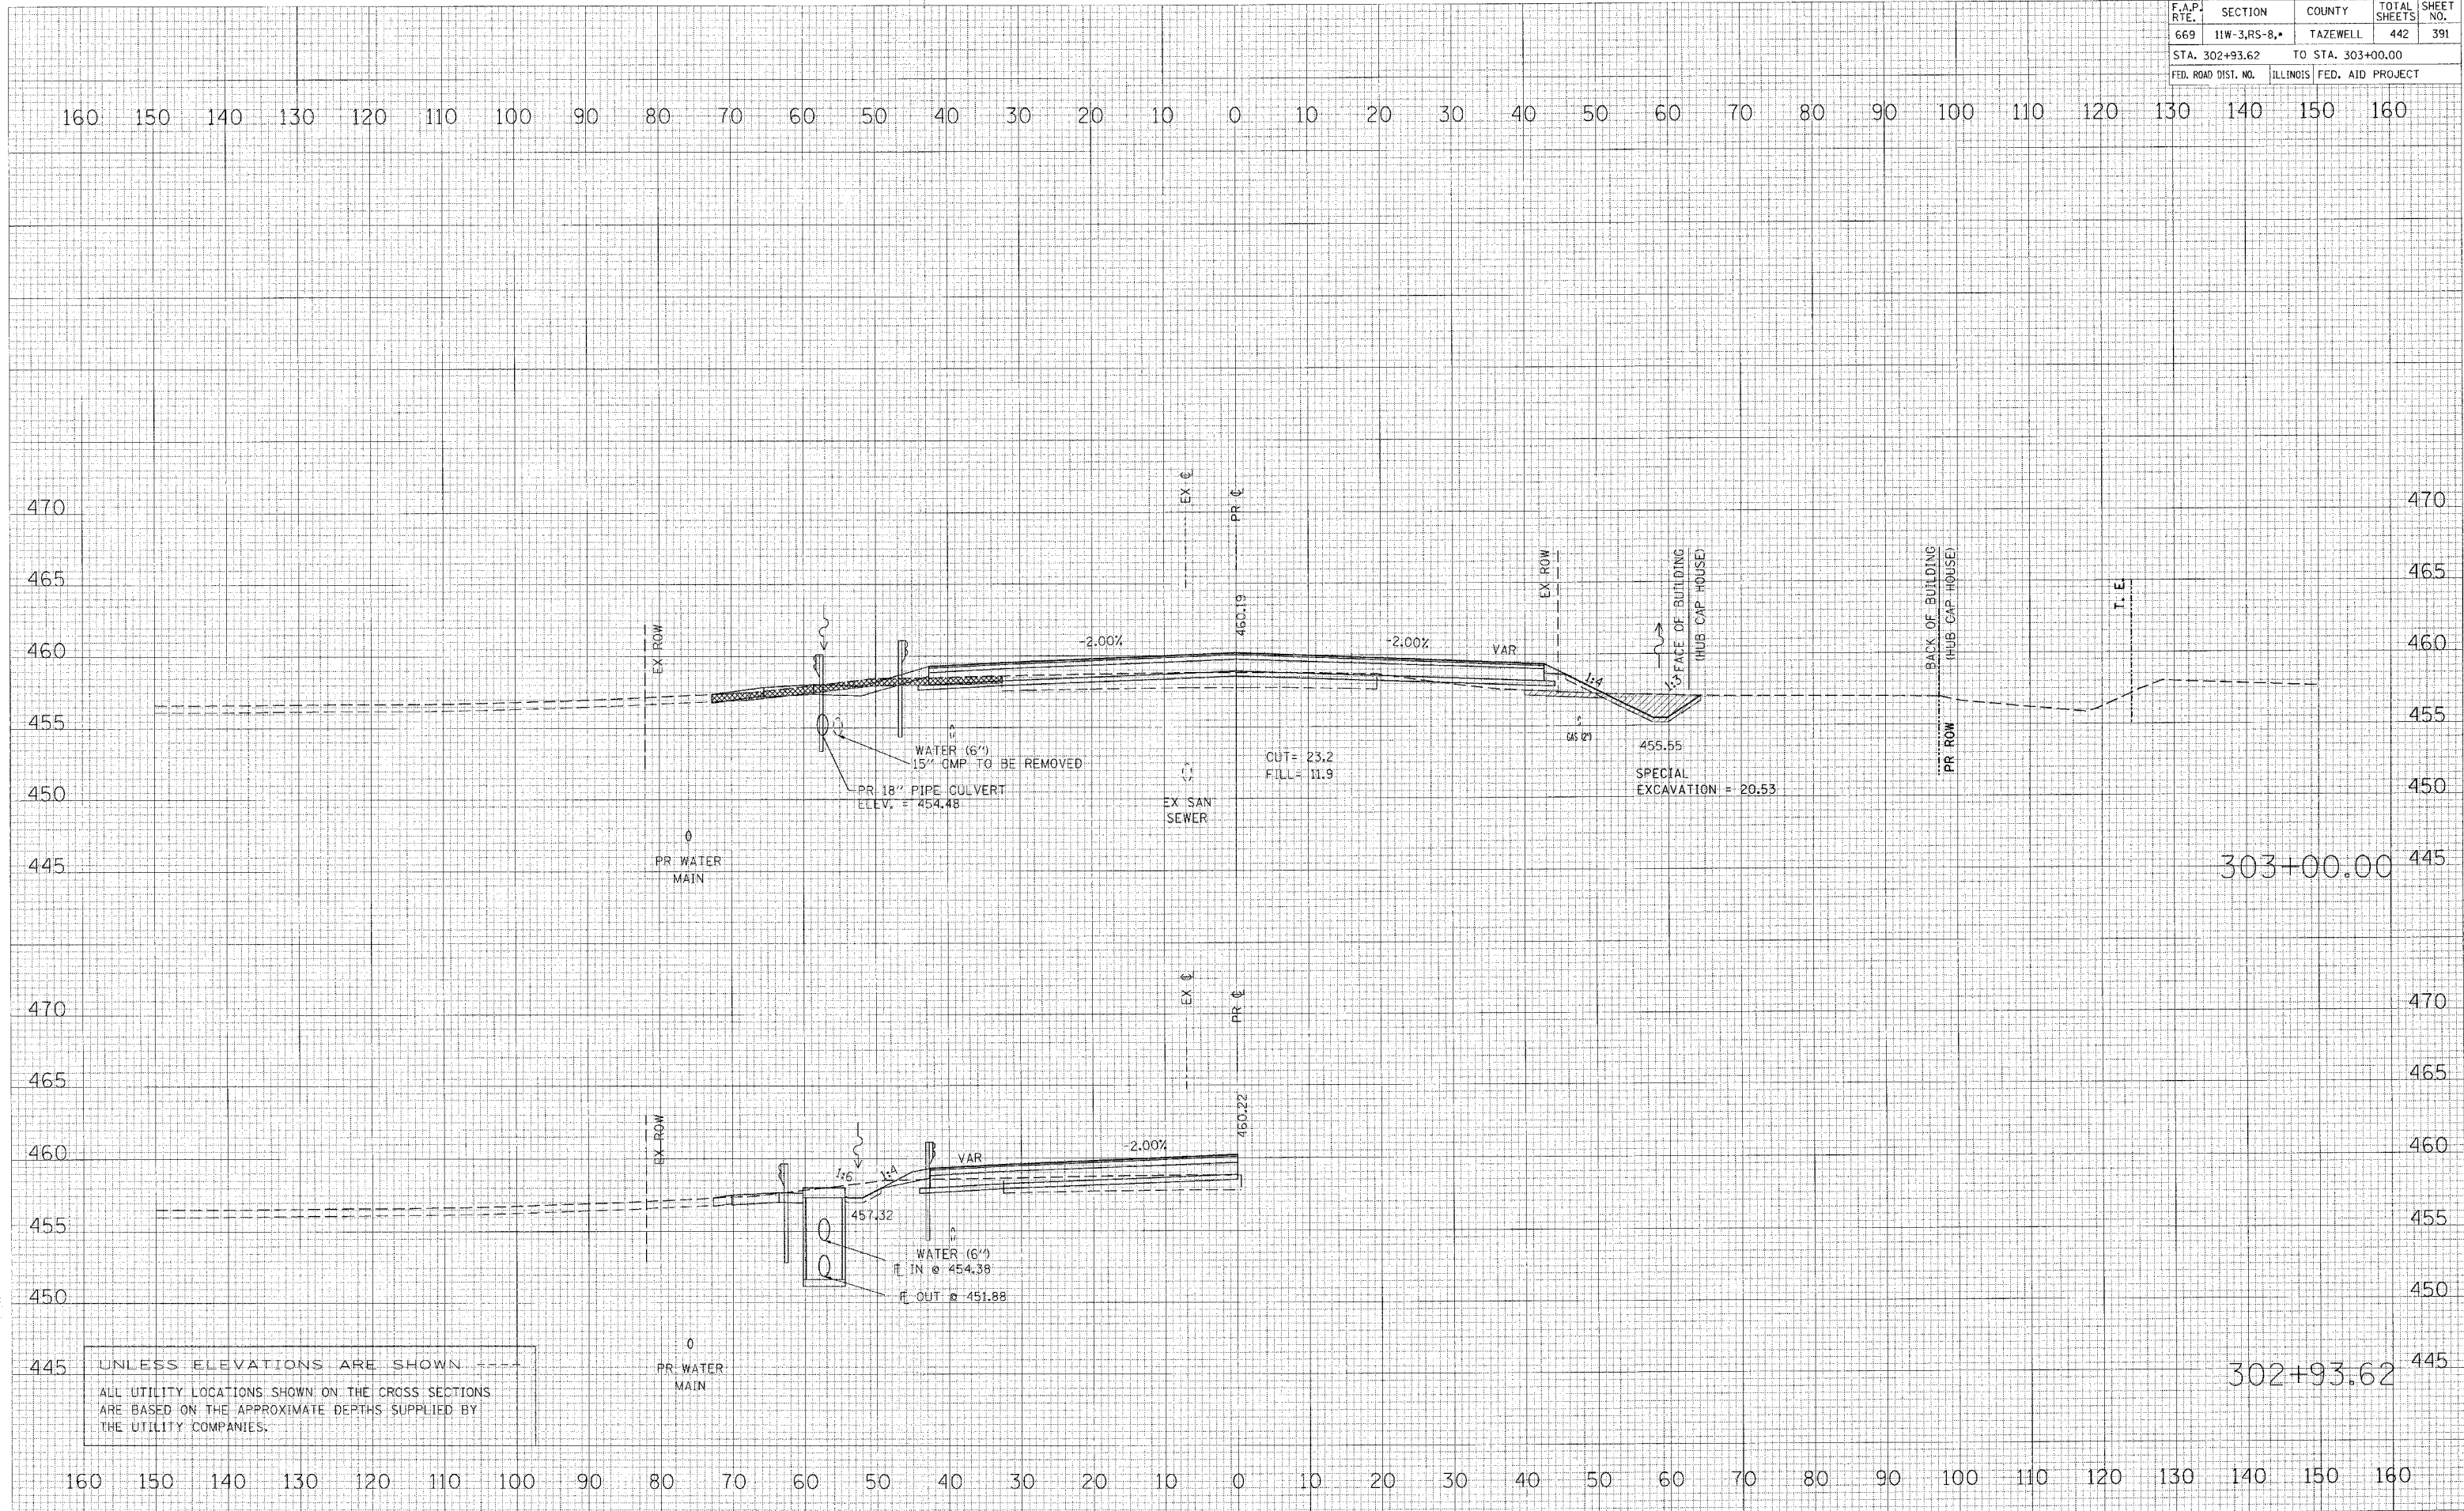

UNLESS ELEVATIONS ARE SHOWN  
ALL UTILITY LOCATIONS SHOWN ON THE CROSS SECTIONS  
ARE BASED ON THE APPROXIMATE DEPTHS SUPPLIED BY  
THE UTILITY COMPANIES.