


F.A.P. RTE.	SECTION	COUNTY	TOTAL SHEETS	SHEET NO.
669	11W-3,RS-8,*	TAZEWELL	442	403
STA. 314+00.00		TO STA. 314+45.00		
FED. ROAD DIST. NO.		ILLINOIS FED. AID PROJECT		

DATE	BY
DATE	BY
DATE	BY
DATE	BY
DATE	BY

DATE	BY
DATE	BY
DATE	BY
DATE	BY
DATE	BY

PLOT DATE = 4/19/2005
 FILE NAME = c:\projects\230pak\phase.11\sheet\230pak.dwg
 PLOT SCALE = 1/4" = 100'
 USER NAME = shouphz

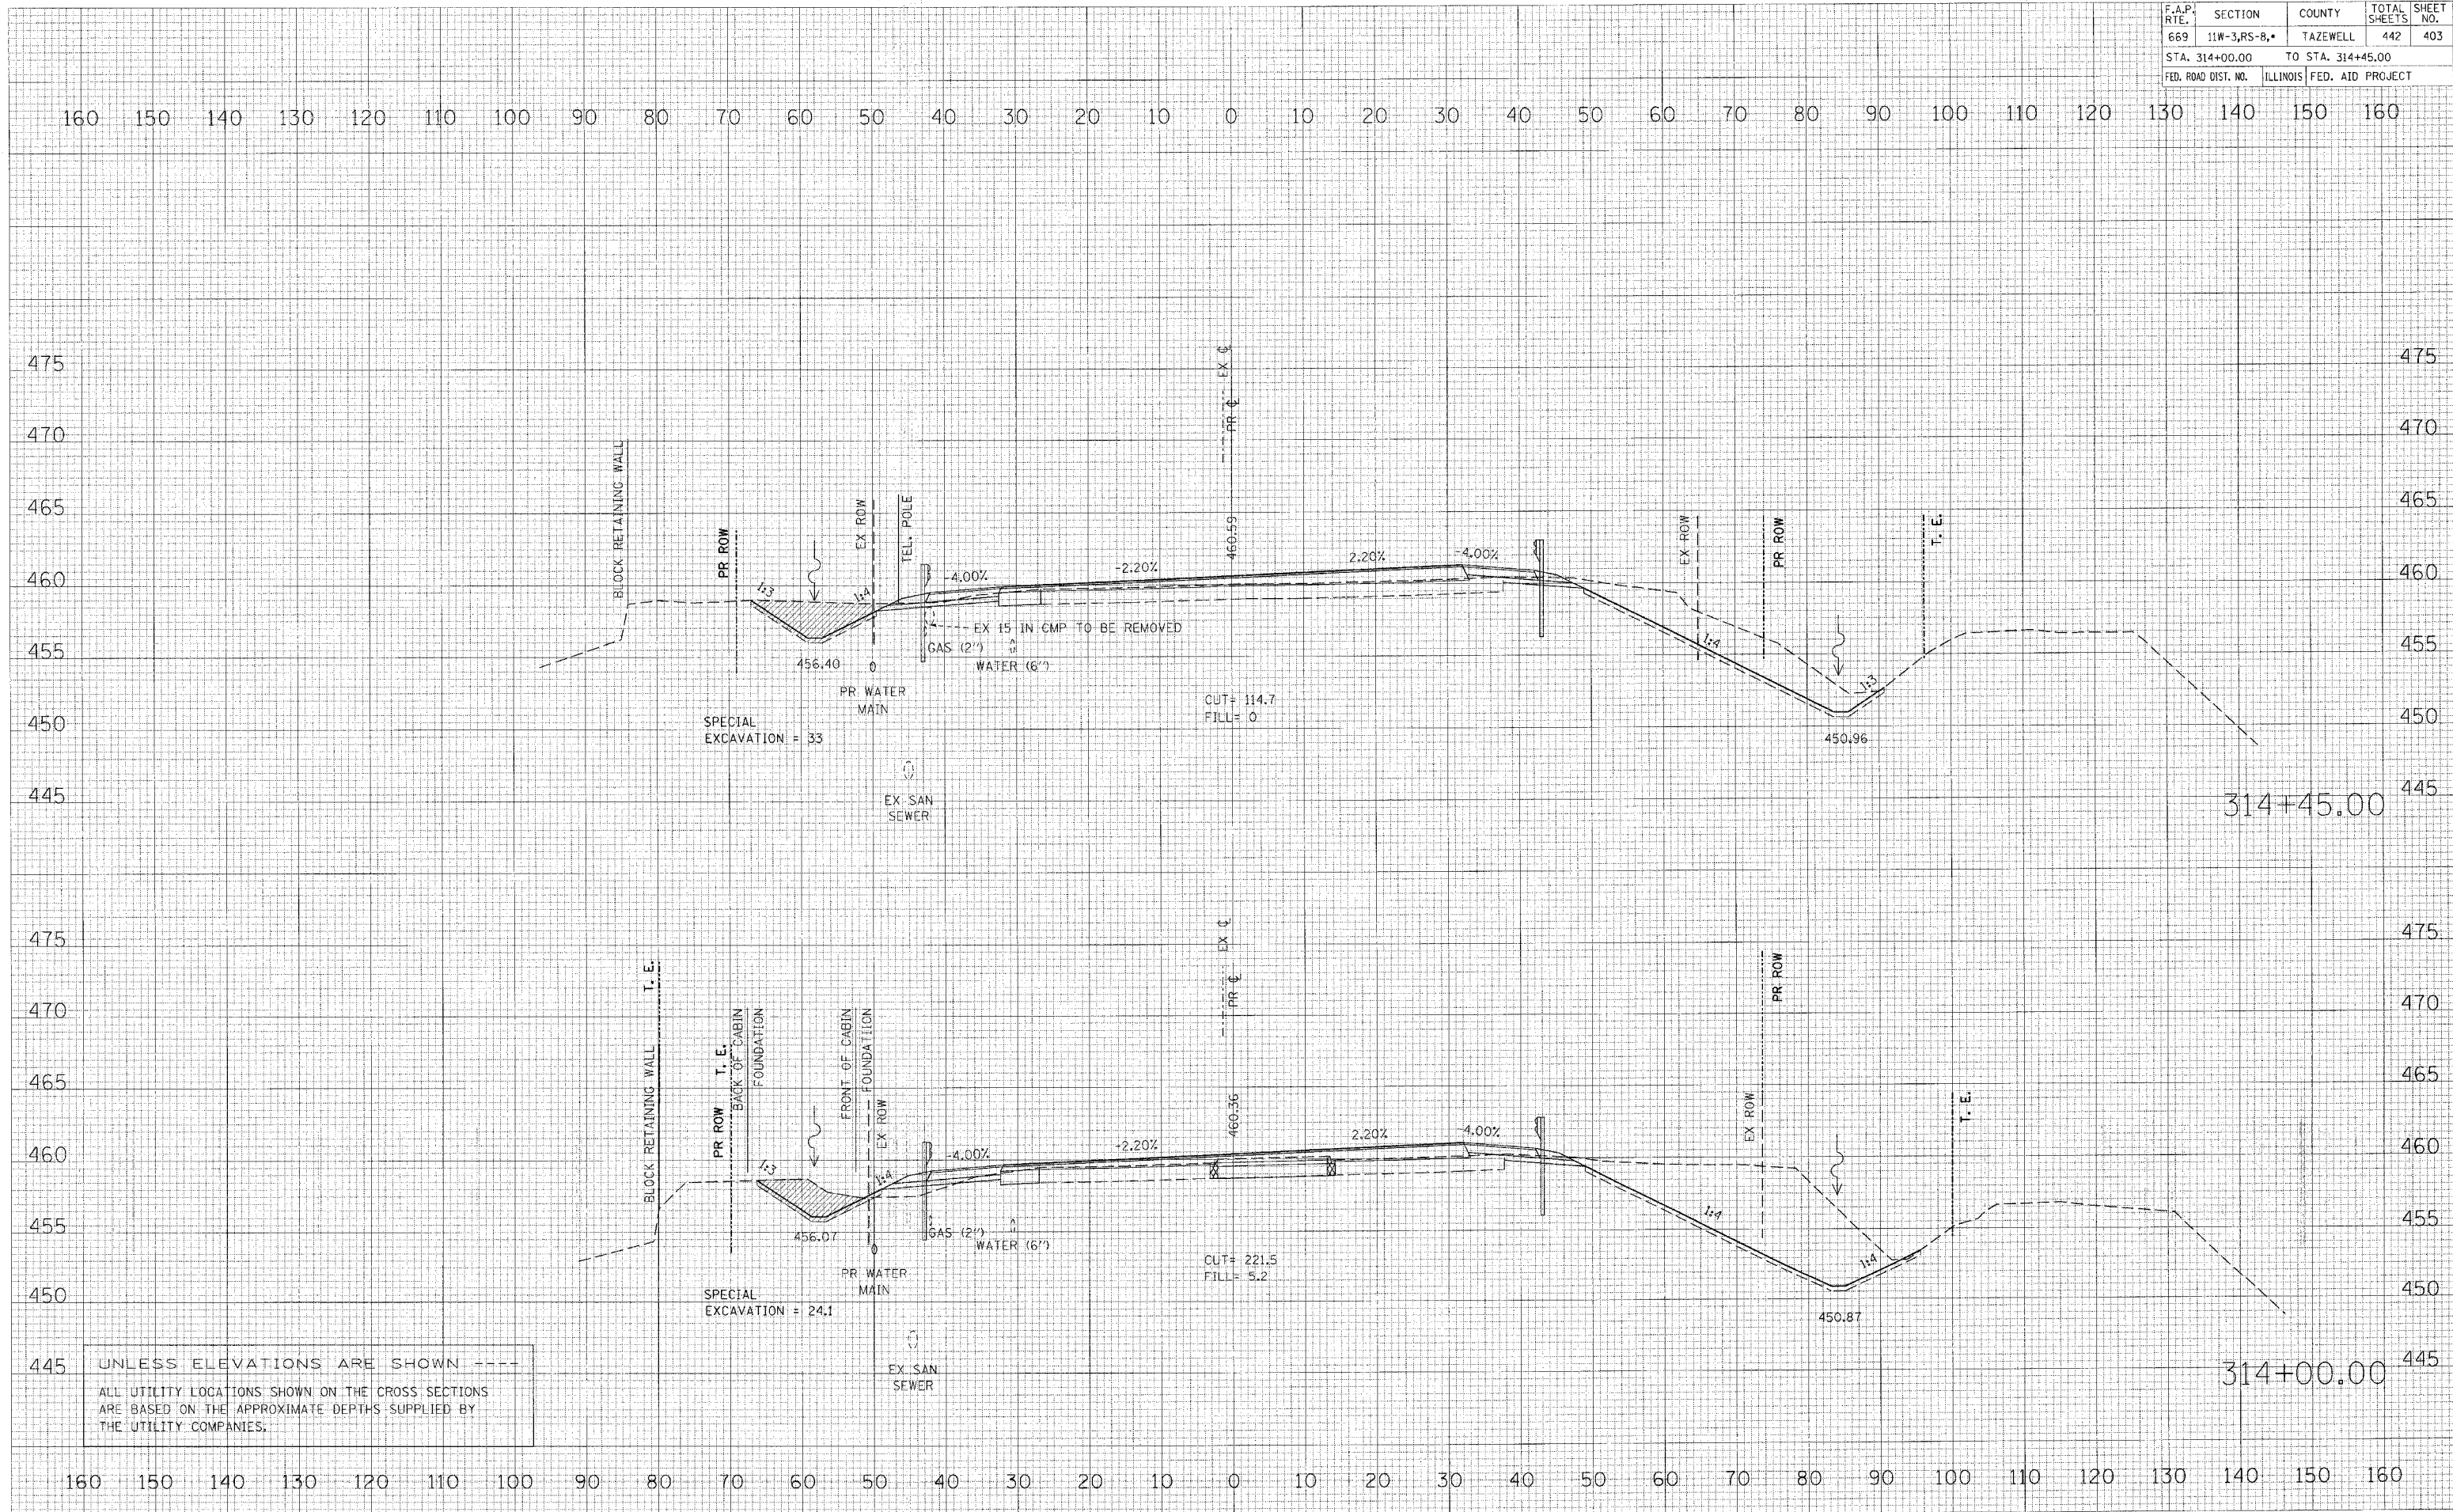

UNLESS ELEVATIONS ARE SHOWN ----
 ALL UTILITY LOCATIONS SHOWN ON THE CROSS SECTIONS
 ARE BASED ON THE APPROXIMATE DEPTHS SUPPLIED BY
 THE UTILITY COMPANIES.