


F.A.P. RTE.	SECTION	COUNTY	TOTAL SHEETS	SHEET NO.
669	11W-3,RS-8,*	TAZEWELL	442	405
STA. 317+00.00		TO STA. 317+41.78		
FED. ROAD DIST. NO.		ILLINOIS FED. AID PROJECT		

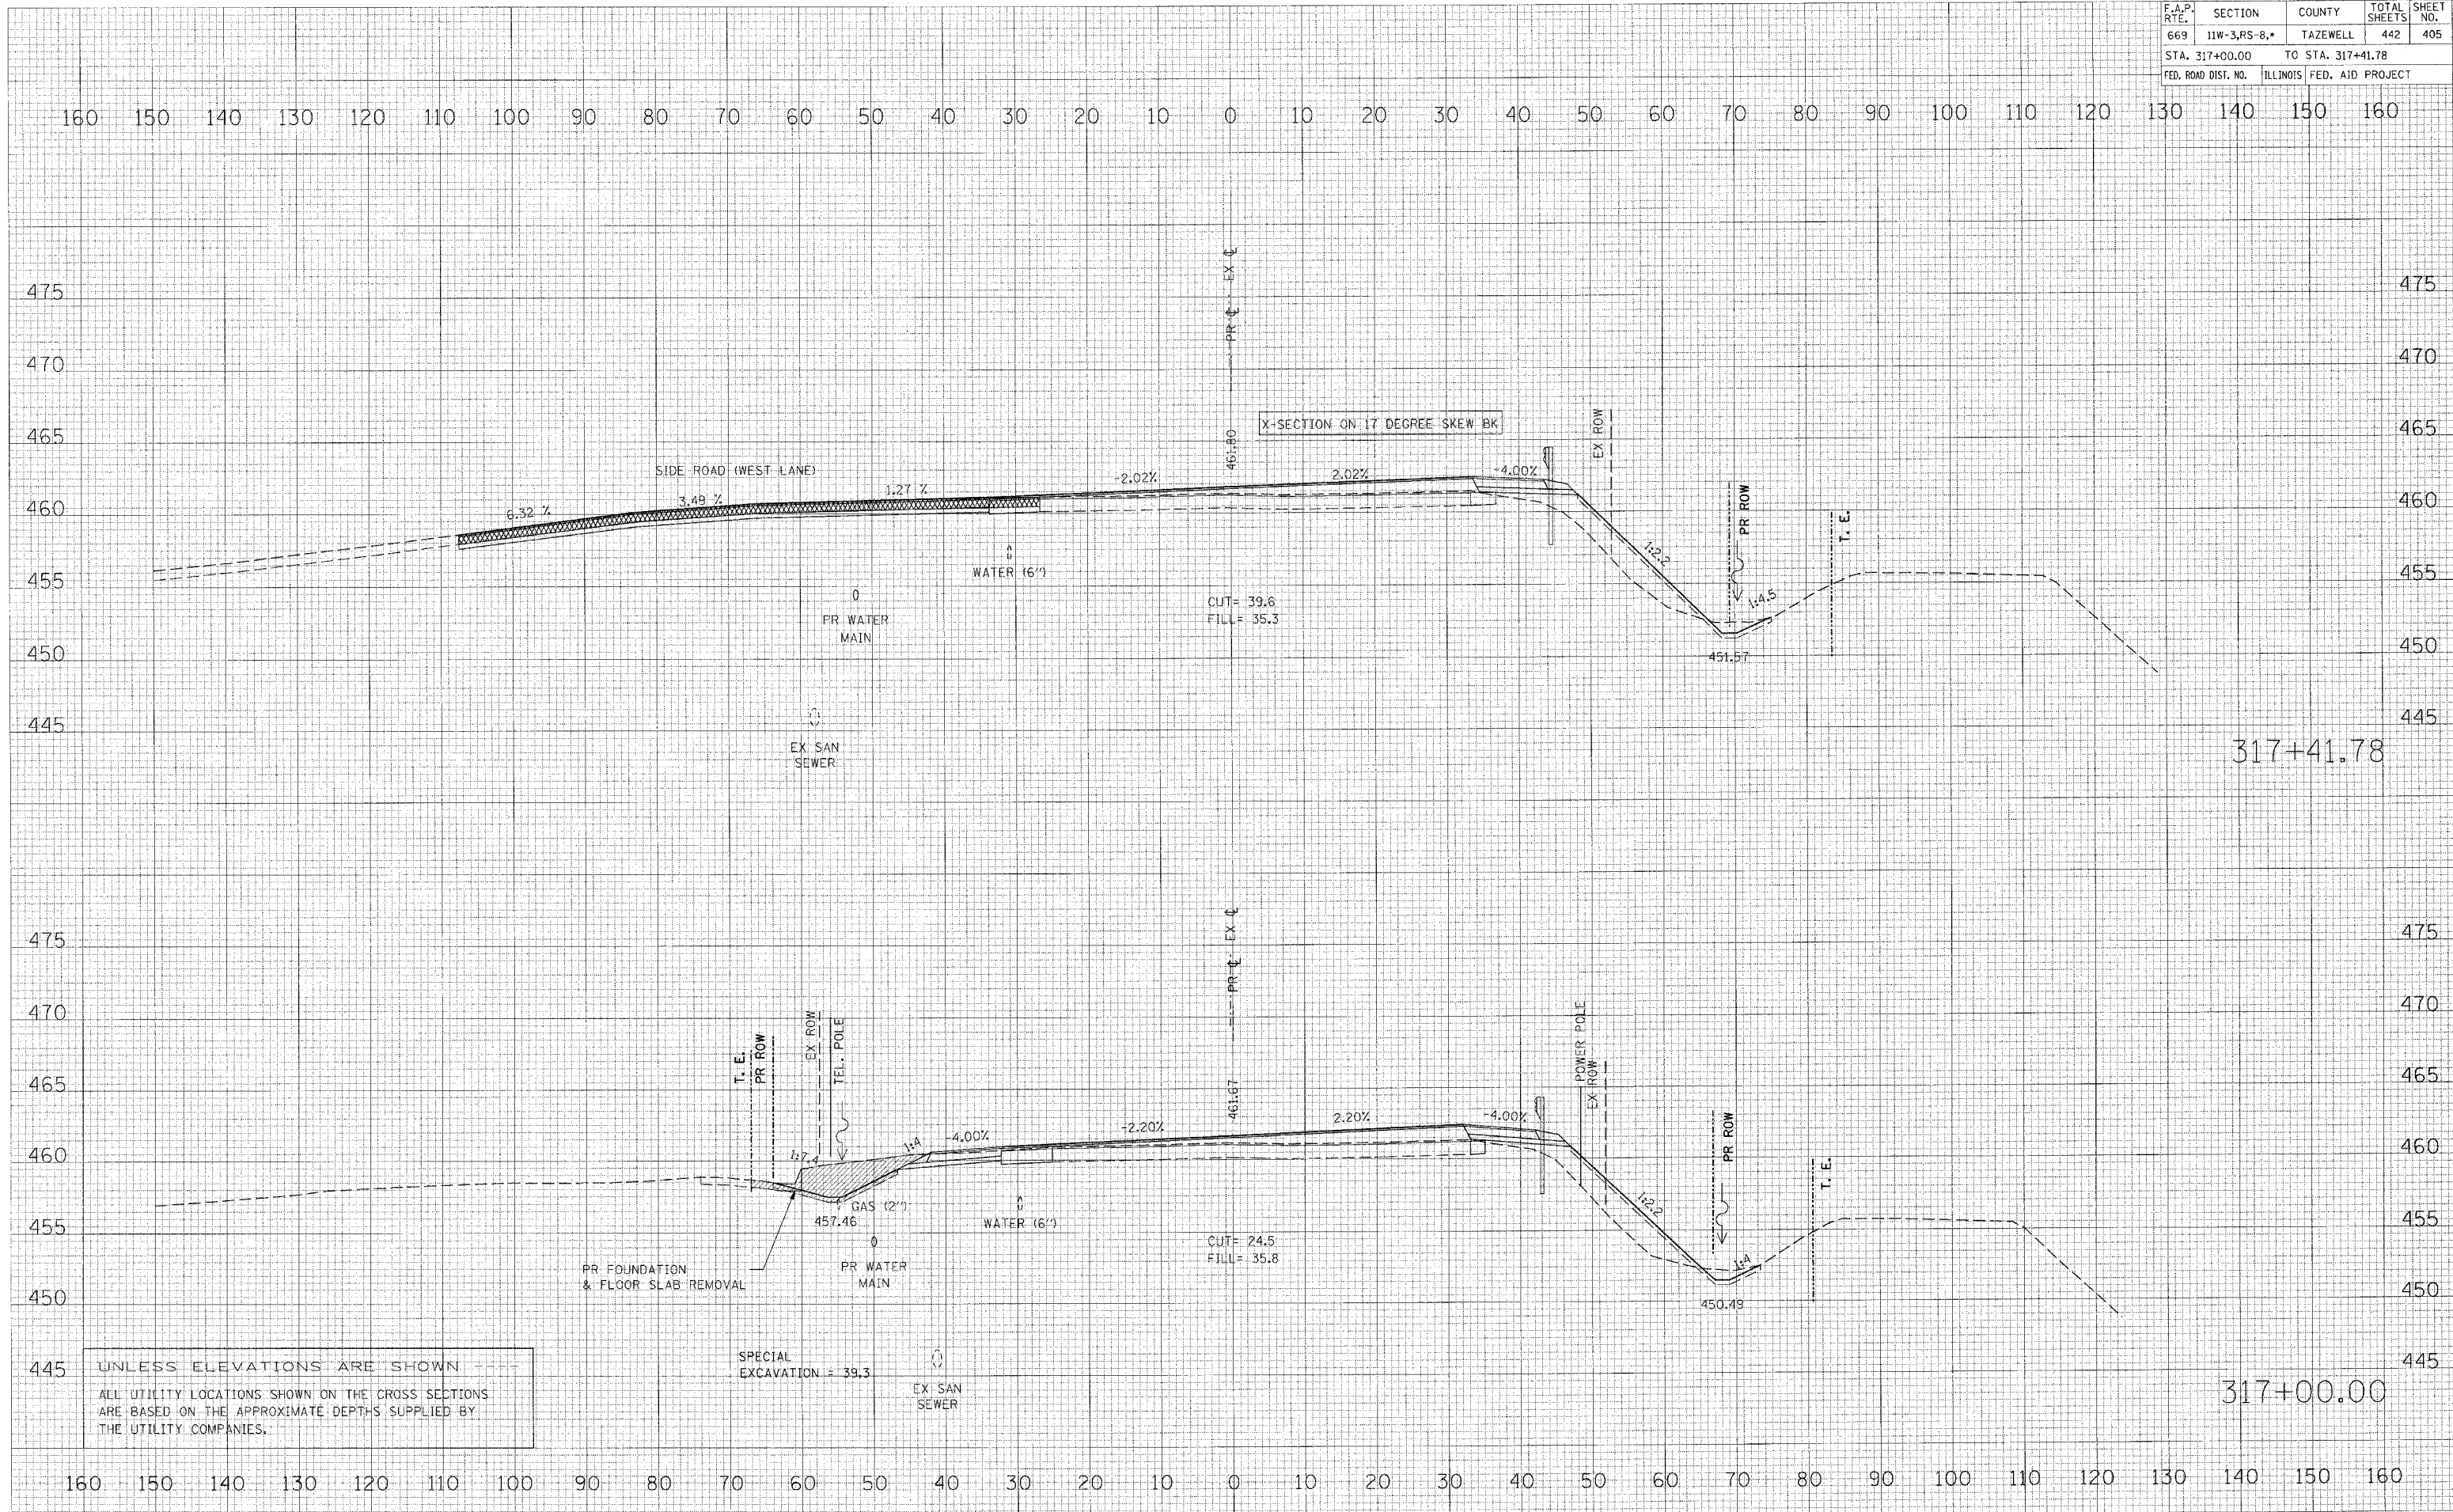

317+41.78

317+00.00

UNLESS ELEVATIONS ARE SHOWN  
ALL UTILITY LOCATIONS SHOWN ON THE CROSS SECTIONS  
ARE BASED ON THE APPROXIMATE DEPTHS SUPPLIED BY  
THE UTILITY COMPANIES.

DATE	
BY	
REVISION	
NO.	
DATE	
BY	
REVISION	
NO.	

DATE	
BY	
REVISION	
NO.	
DATE	
BY	
REVISION	
NO.	

PLOT DATE = 4/19/2006  
FILE NAME = c:\projects\11\phase-11\mainline\11\mainline.dwg  
PLOT SCALE = 1/8" = 1' IN.  
USER NAME = srough