


F.A.P. RTE.	SECTION	COUNTY	TOTAL SHEETS	SHEET NO.
669	11W-3,RS-8,*	TAZEWELL	442	406
STA. 318+00.00		TO STA. 318+32.42		
FED. ROAD DIST. NO.		ILLINOIS FED. AID PROJECT		

DATE	
BY	
REVIEWED	
DESIGNED	
PLANNED	
NOTED	
APPROVED	
CHECKED	

DATE	
BY	
REVIEWED	
DESIGNED	
PLANNED	
NOTED	
APPROVED	
CHECKED	

PLOT DATE = 4/19/2006  
 FILE NAME = c:\p\proj\11\29mainline\phase.11\29mainline.dwg  
 PLOT SCALE = 1/8" = 10.0000' / 1" IN.  
 USER NAME = shoups

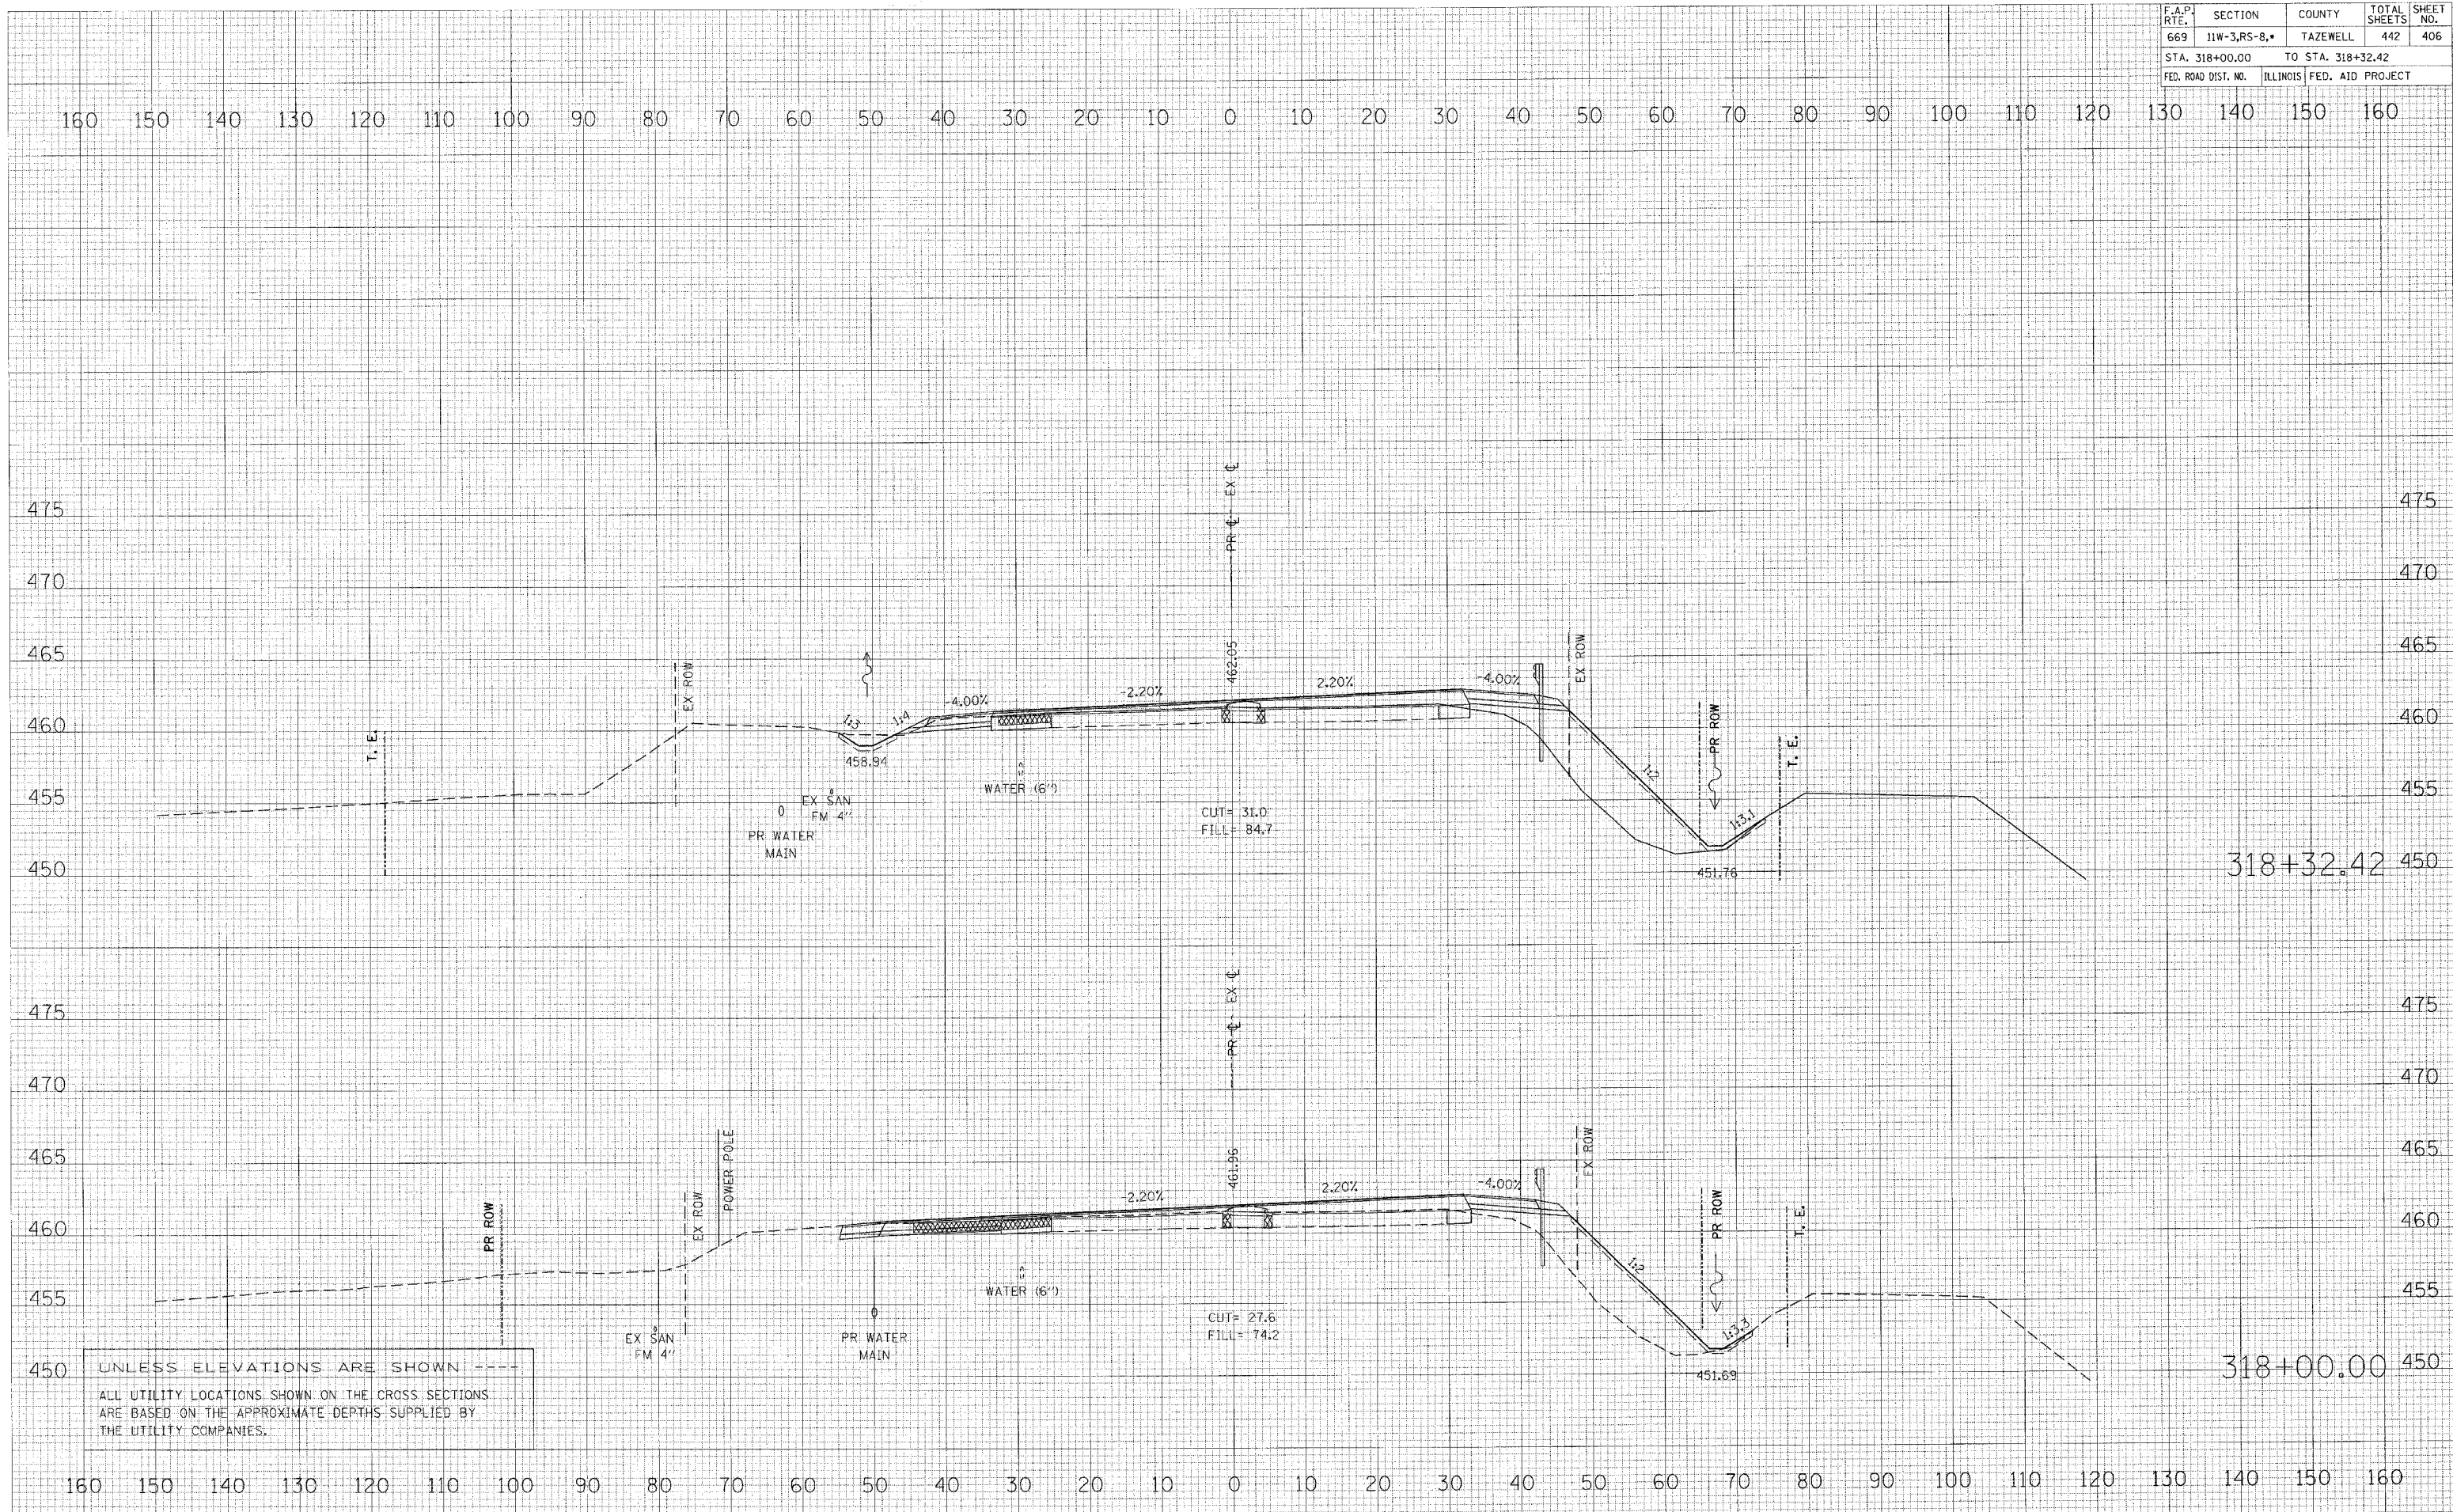

UNLESS ELEVATIONS ARE SHOWN ---  
 ALL UTILITY LOCATIONS SHOWN ON THE CROSS SECTIONS  
 ARE BASED ON THE APPROXIMATE DEPTHS SUPPLIED BY  
 THE UTILITY COMPANIES.