


F.A.P. RTE.	SECTION	COUNTY	TOTAL SHEETS	SHEET NO.
669	11W-3,RS-8,*	TAZEWELL	442	418
STA. 9+20.00		TO STA. 9+60.00		
FED. ROAD DIST. NO.		ILLINOIS	FED. AID PROJECT	
* 11BR-1, 11BR-2				

DATE: _____ BY: _____
 SURVEYED: _____
 PLOTTED: _____
 CHECKED: _____
 NO. _____

DATE: _____ BY: _____
 SURVEYED: _____
 PLOTTED: _____
 CHECKED: _____
 NO. _____

DATE: 4/18/2006
 FILE NAME: c:\pca\pca2\pca\phase_1\11w3rs8\11w3rs8.dwg
 USER: jmc
 USER NAME: jmc

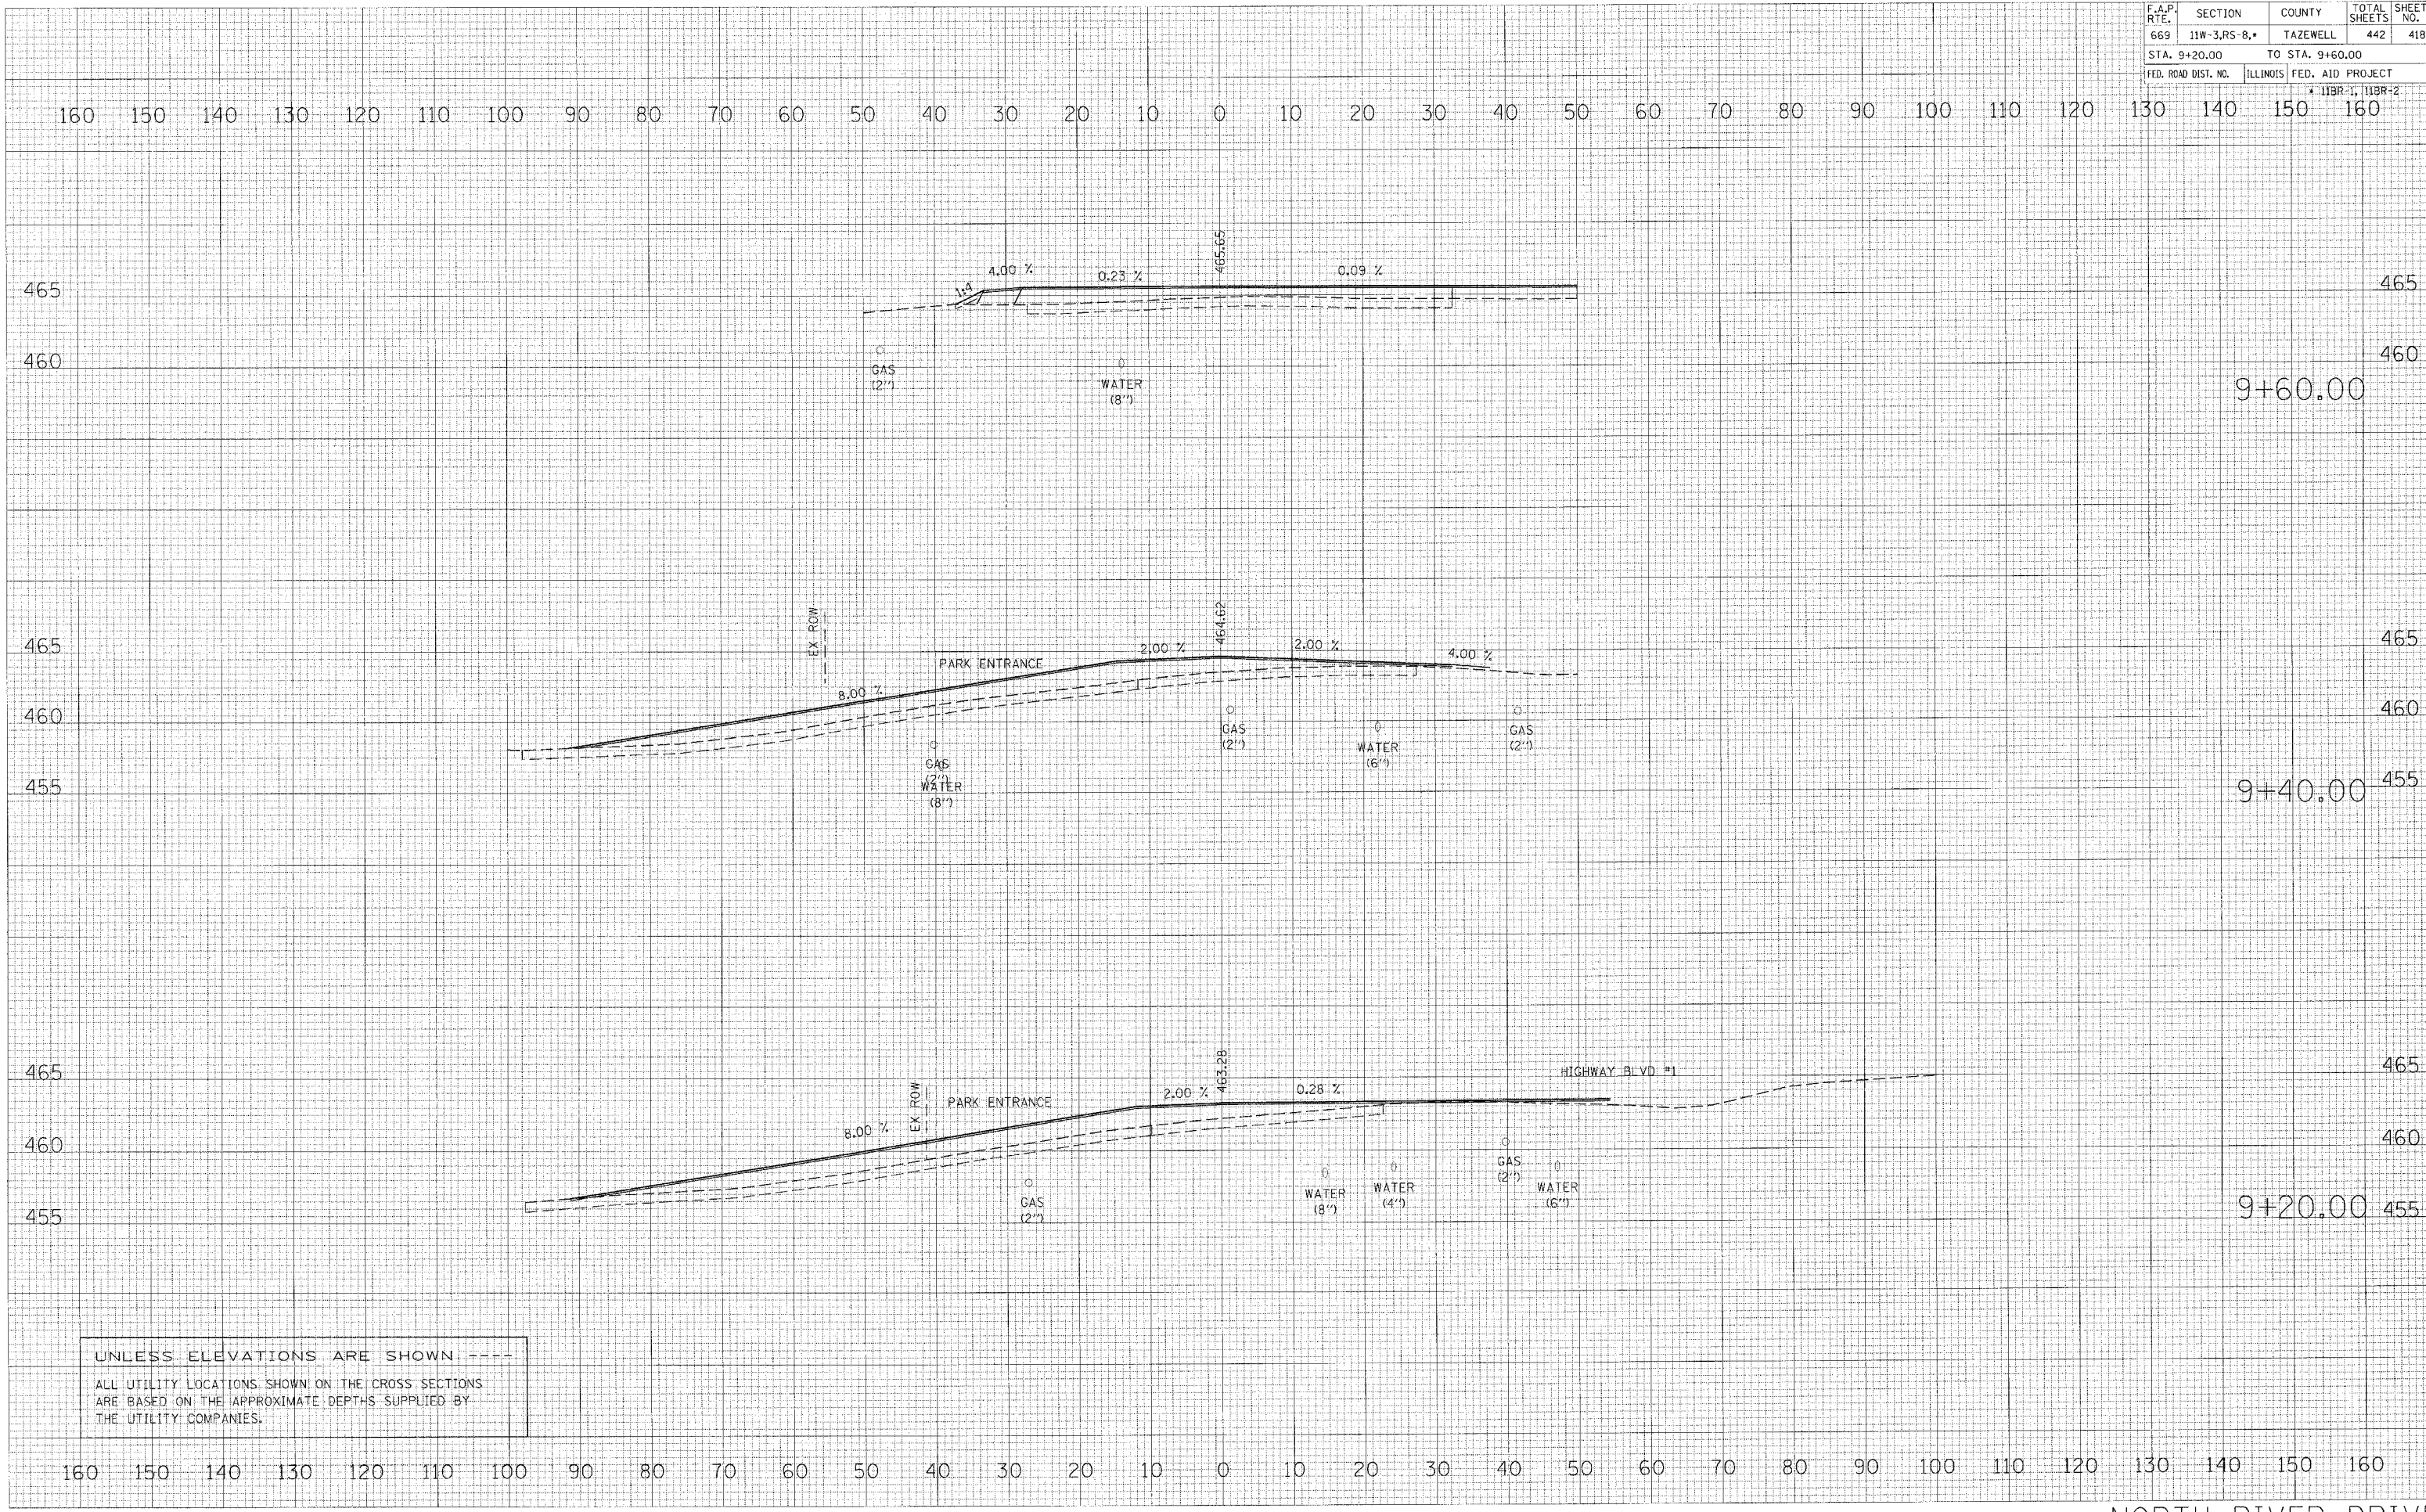

UNLESS ELEVATIONS ARE SHOWN ----
 ALL UTILITY LOCATIONS SHOWN ON THE CROSS SECTIONS
 ARE BASED ON THE APPROXIMATE DEPTHS SUPPLIED BY
 THE UTILITY COMPANIES.