


F.A.P. RTE.	SECTION	COUNTY	TOTAL SHEETS	SHEET NO.
669	11W-3,RS-8,*	TAZEWELL	442	425
STA. 20+21.26		TO STA. 20+60.45		
FED. ROAD DIST. NO.		ILLINOIS FED. AID PROJECT		
		• 11BR-1, 11BR-2		

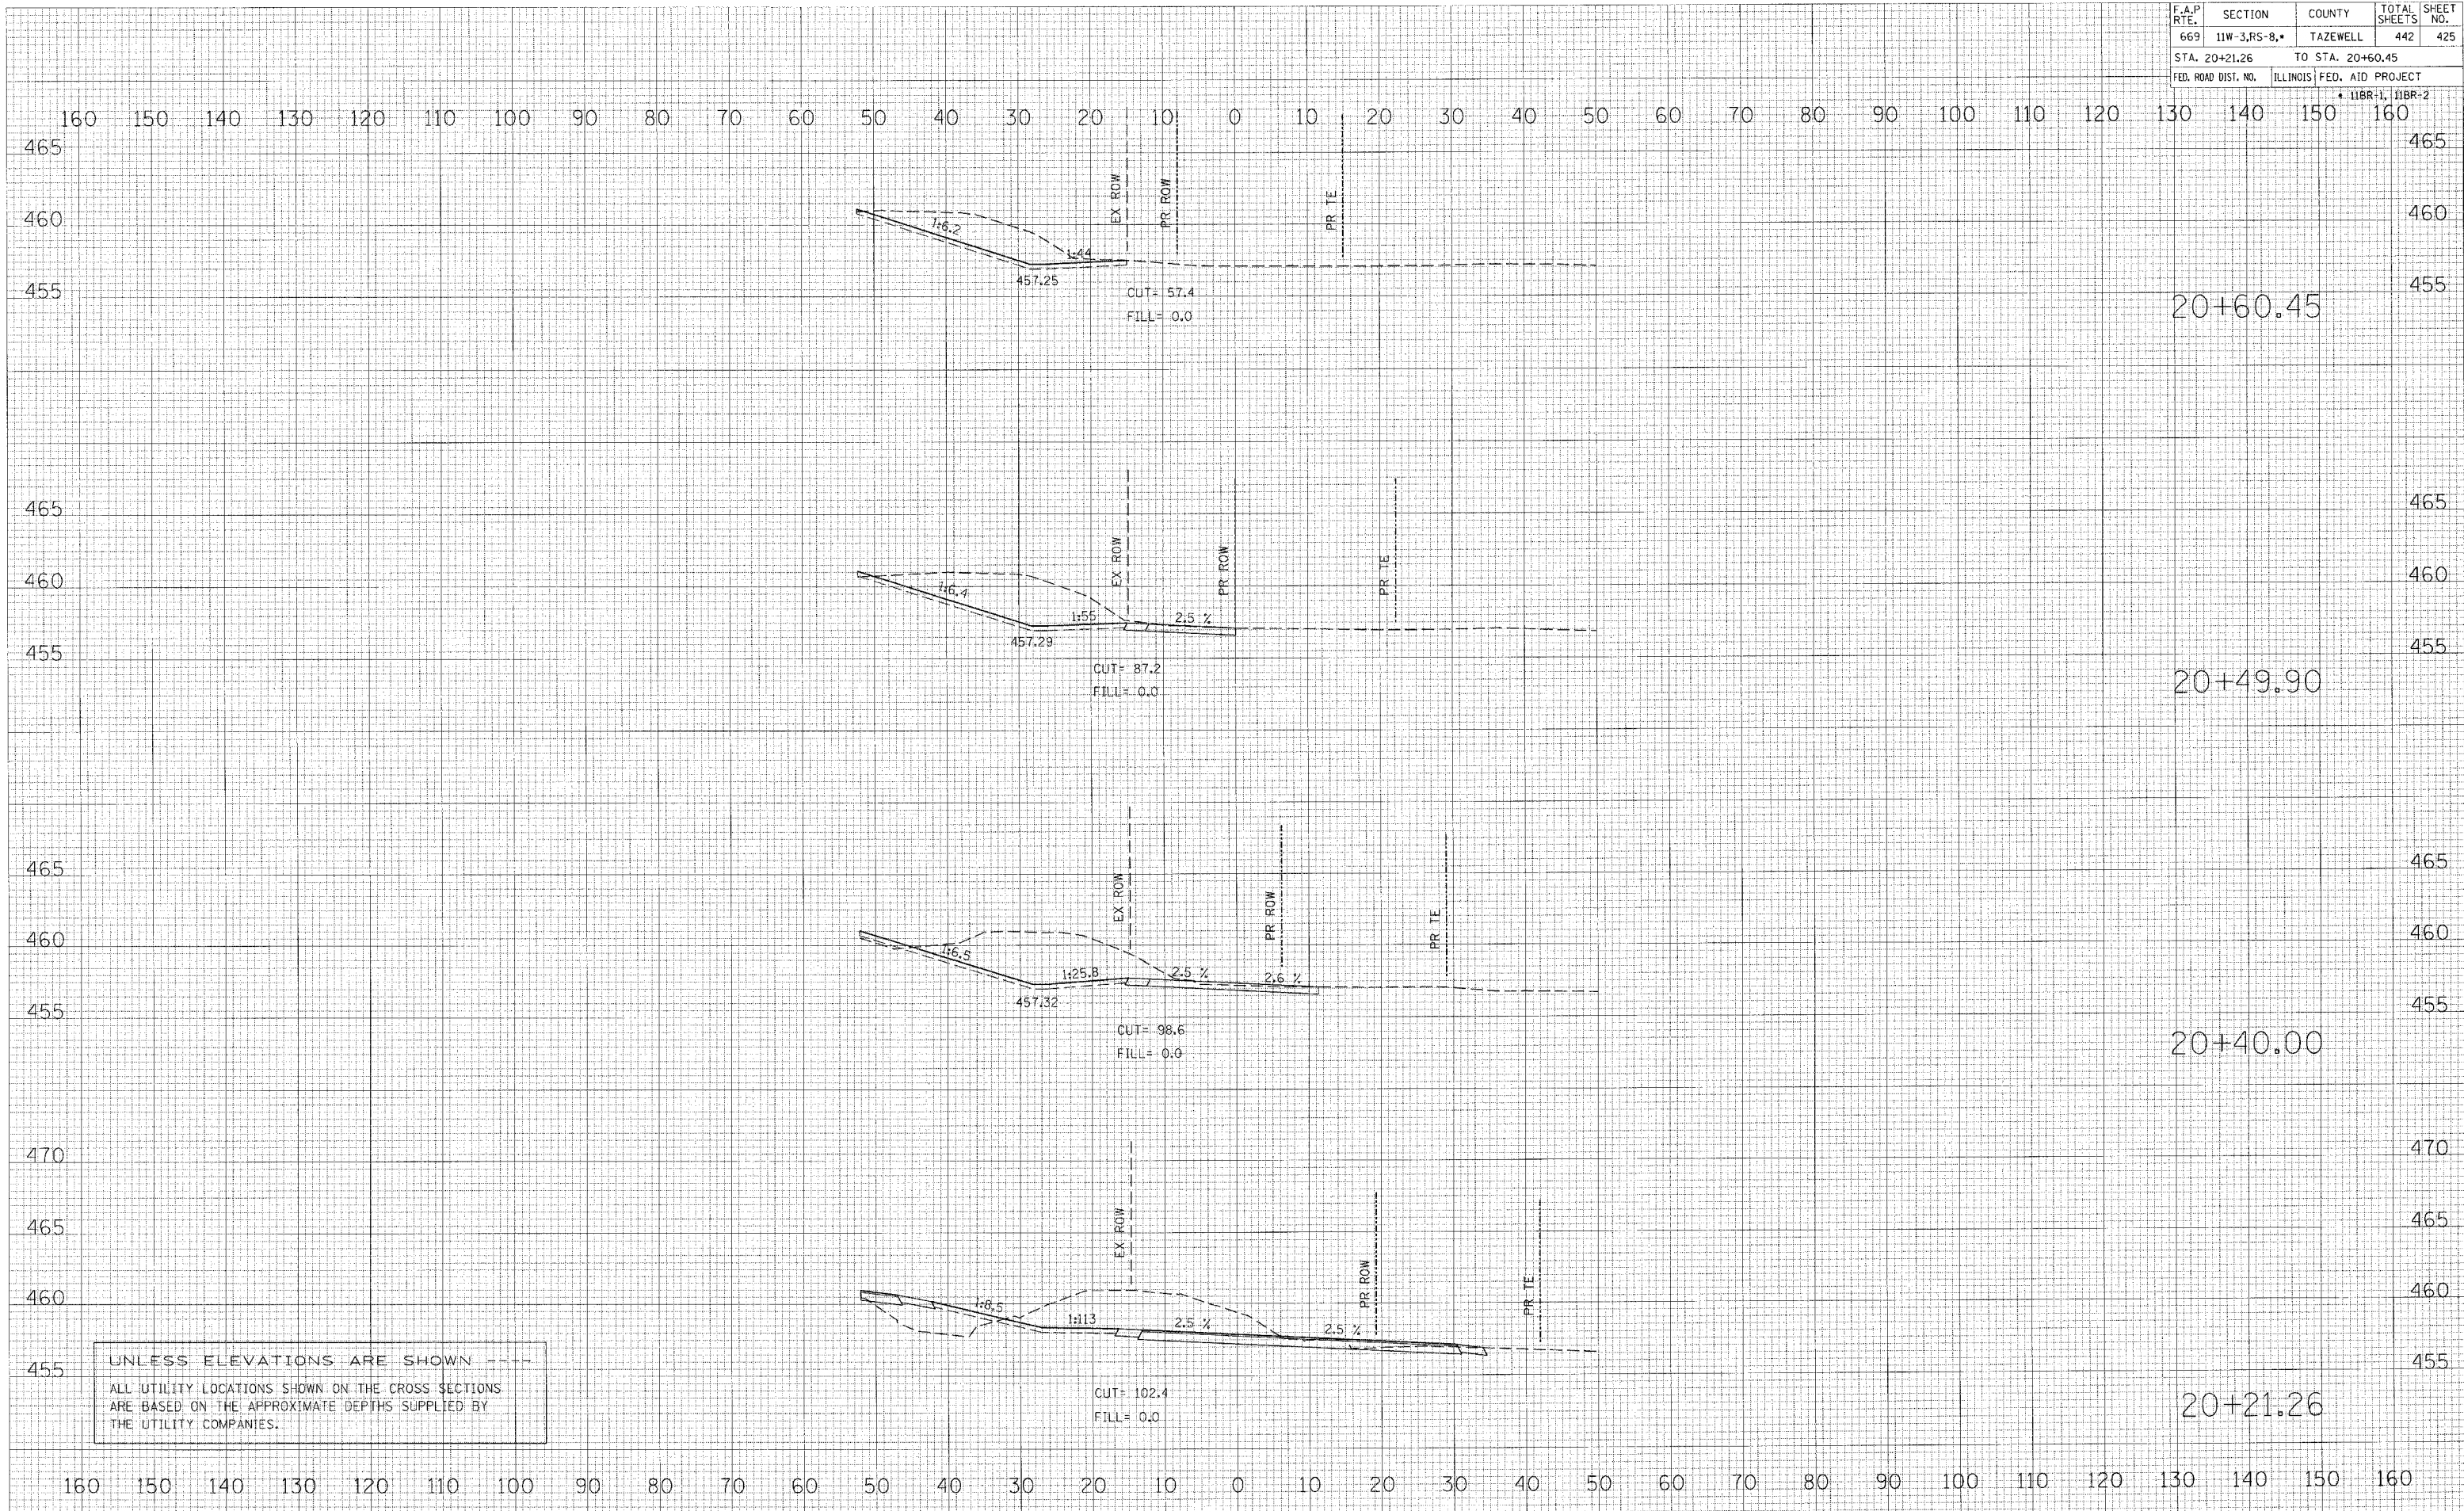

UNLESS ELEVATIONS ARE SHOWN ----
 ALL UTILITY LOCATIONS SHOWN ON THE CROSS SECTIONS
 ARE BASED ON THE APPROXIMATE DEPTHS SUPPLIED BY
 THE UTILITY COMPANIES.

HICKS GAS / VILLAGE ENTRANCE - LEFT FORK

FINAL SURVEY	DATE
NO.	

ORIGINAL SURVEY	DATE
NO.	

PLOT DATE = 4/18/2006
 FILE NAME = c:\projects\11w-3\phase-11\survey\11w-3\11br-2.dwg
 USER NAME = anp