
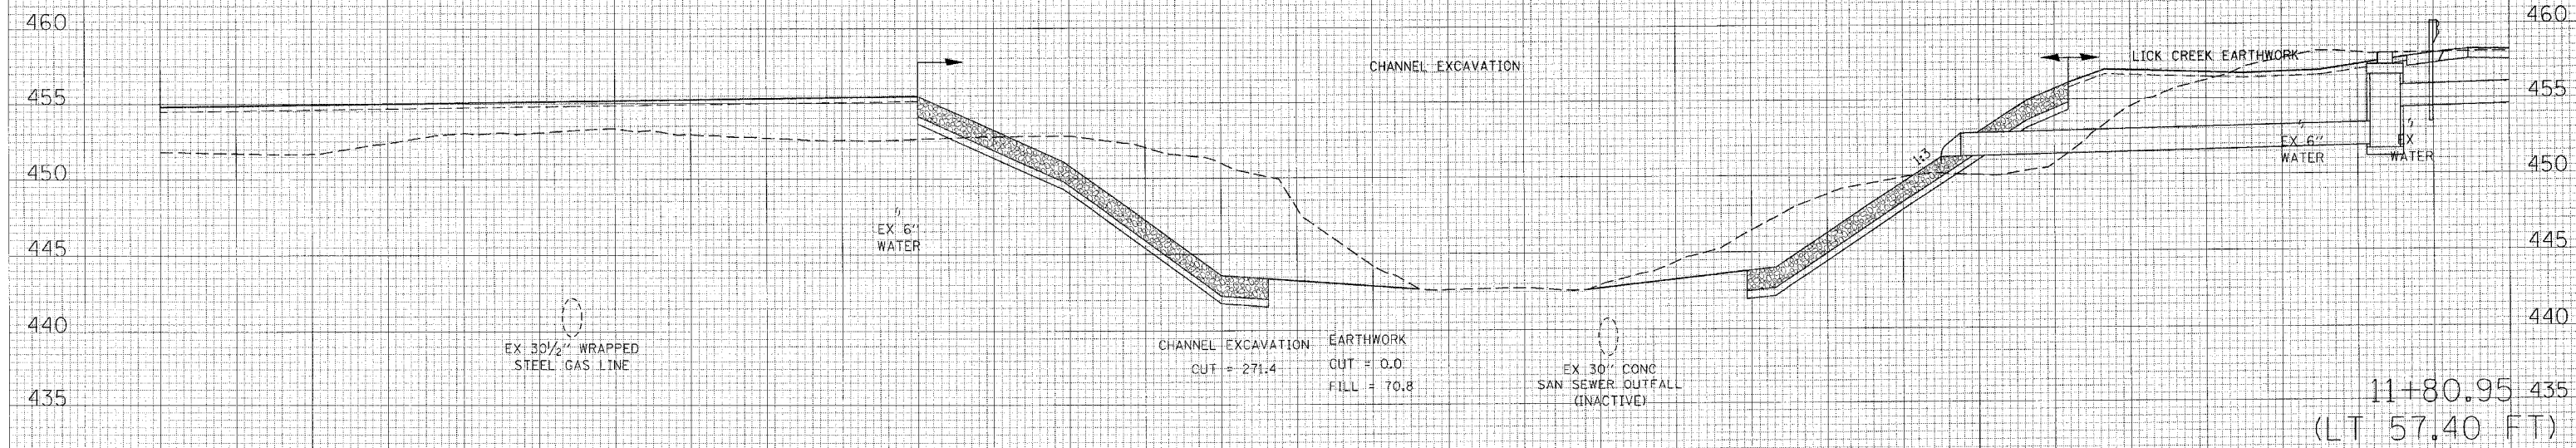


F.A.P. RTE.	SECTION	COUNTY	TOTAL SHEETS	SHEET NO.
669	11W-3,RS-8.4	TAZEWELL	442	438
STA. 11+80.95		TO STA. 12+00.44		
FED. ROAD DIST. NO.		ILLINOIS FED. AID PROJECT		

160 150 140 130 120 110 100 90 80 70 60 50 40 30 20 10 0 10 20 30 40 50 60 70 80 90 100 110 120 130 140 150 160

NOTE: STATIONS AND OFFSETS IN PARENTHESES ARE BASED OFF OF THE PROPOSED CENTERLINE OF IL RTE 29

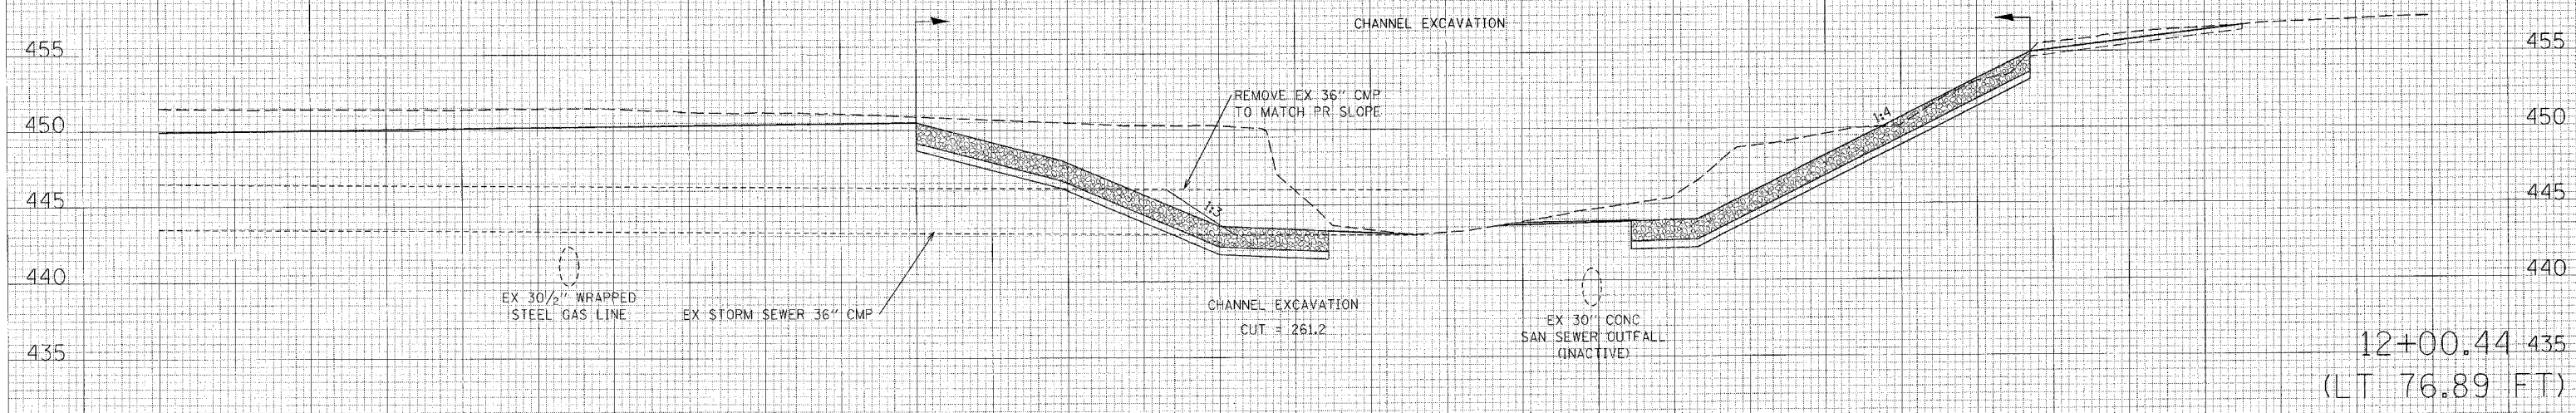

UNLESS ELEVATIONS ARE SHOWN ---- ALL UTILITY LOCATIONS SHOWN ON THE CROSS SECTIONS ARE BASED ON THE APPROXIMATE DEPTHS SUPPLIED BY THE UTILITY COMPANIES.

160 (300+00) 150 (300+50) 140 (301+00) 130 (301+50) 120 (302+00) 110 (302+50) 100 (303+00) 90 80 70 60 50 40 30 20 10 0 10 20 30 40 50 60 70 80 90 100 110 120 130 140 150 160

LICK CREEK

DATE	BY

DATE	BY

PLOT DATE = 4/19/2006  
 FILE NAME = c:\projects\11w-3\phase-11\11w-3\11w-3.dwg  
 USER NAME = shp