
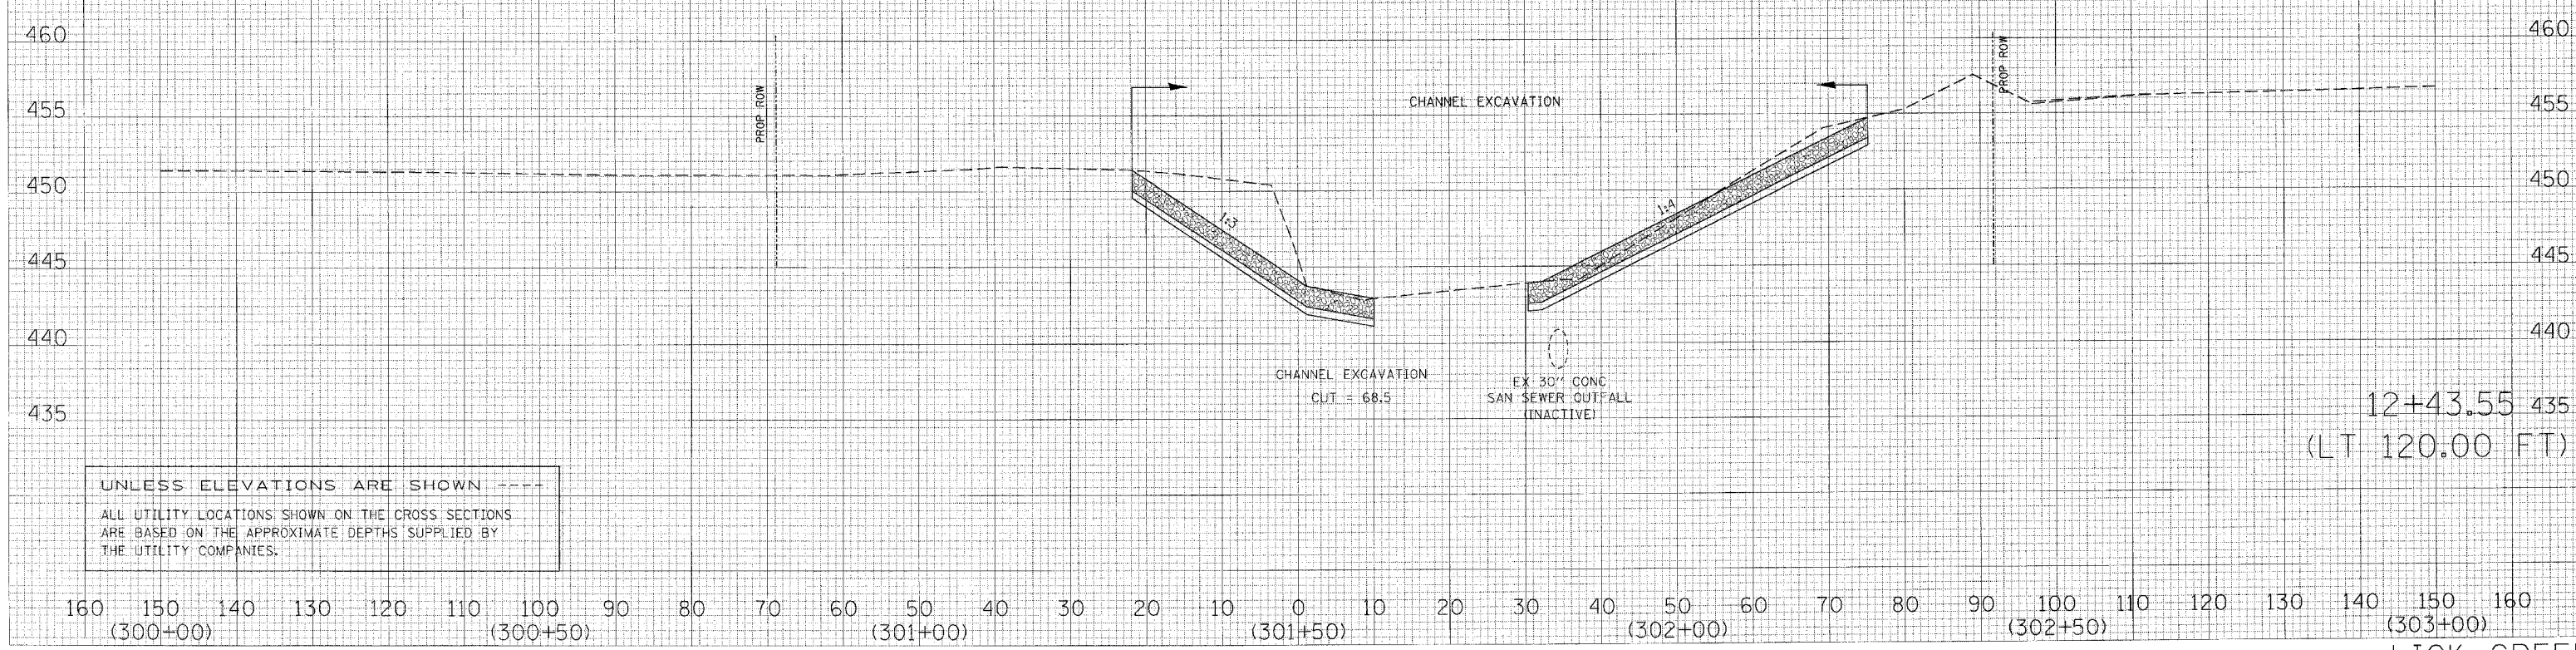


F.A.P. RTE.	SECTION	COUNTY	TOTAL SHEETS	SHEET NO.
669	11W-3,RS-8,*	TAZEWELL	442	440
STA. 12+43.55		TO STA. 12+63.55		
FED. ROAD DIST. NO.	ILLINOIS	FED. AID PROJECT		
• 11BR-1, 11BR-2				

160 150 140 130 120 110 100 90 80 70 60 50 40 30 20 10 0 10 20 30 40 50 60 70 80 90 100 110 120 130 140 150 160

NOTE: STATIONS AND OFFSETS IN PARENTHESES ARE BASED OFF OF THE PROPOSED CENTERLINE OF IL RTE 29

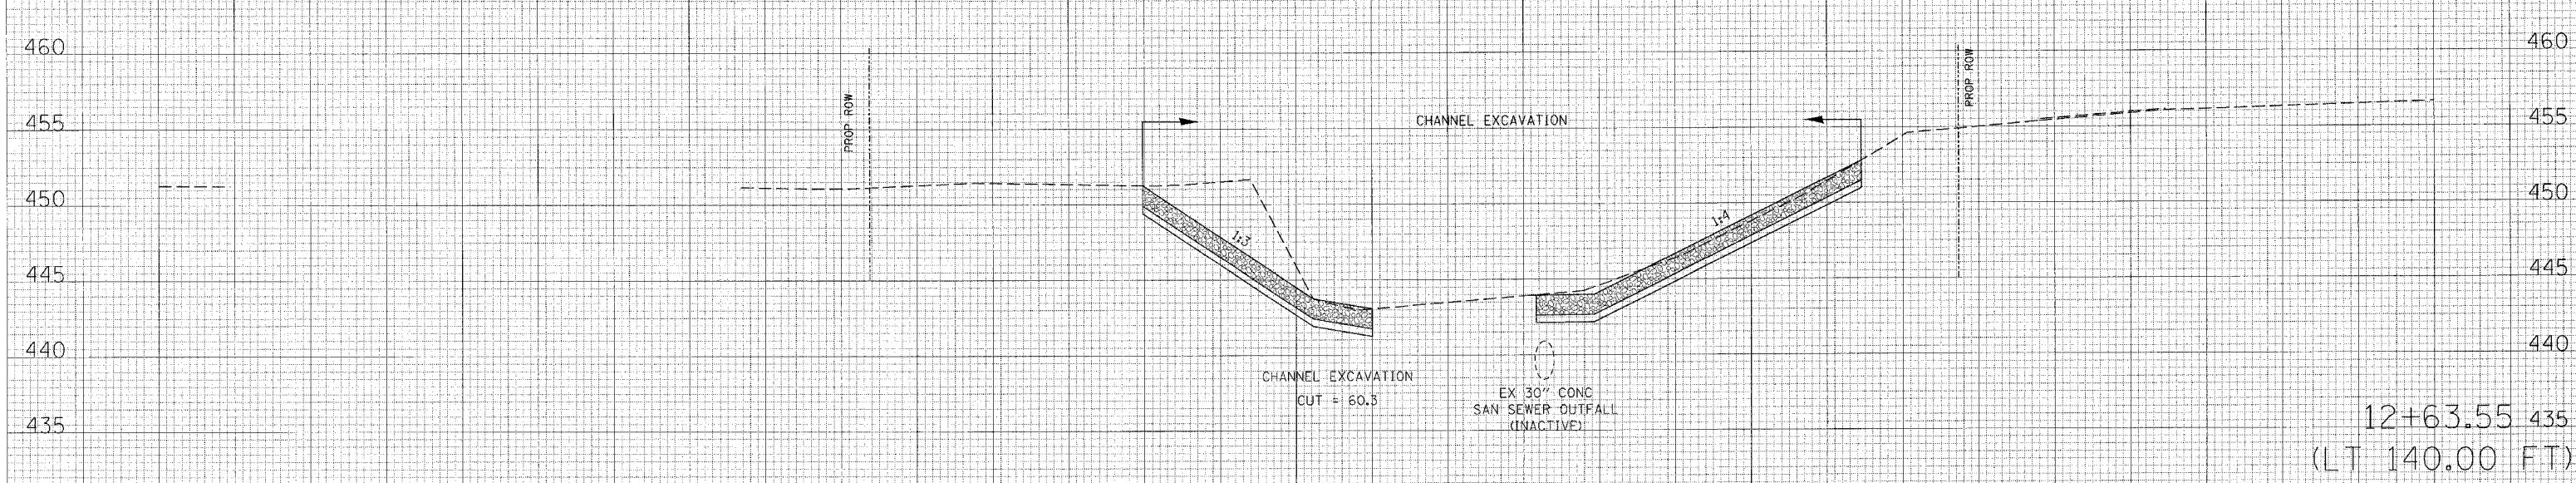

UNLESS ELEVATIONS ARE SHOWN ---
ALL UTILITY LOCATIONS SHOWN ON THE CROSS SECTIONS ARE BASED ON THE APPROXIMATE DEPTHS SUPPLIED BY THE UTILITY COMPANIES.

DATE	
BY	
FILED	
SURVEY	
NOTED	
NO. BOOK	
NO.	

DATE	
BY	
FILED	
SURVEY	
NOTED	
NO. BOOK	
NO.	

PLOT DATE = 4/18/2006
FILE NAME = c:\projects\2006\pku\phase1\cross\pku\creek\creek.dgn
USER NAME = shoup