
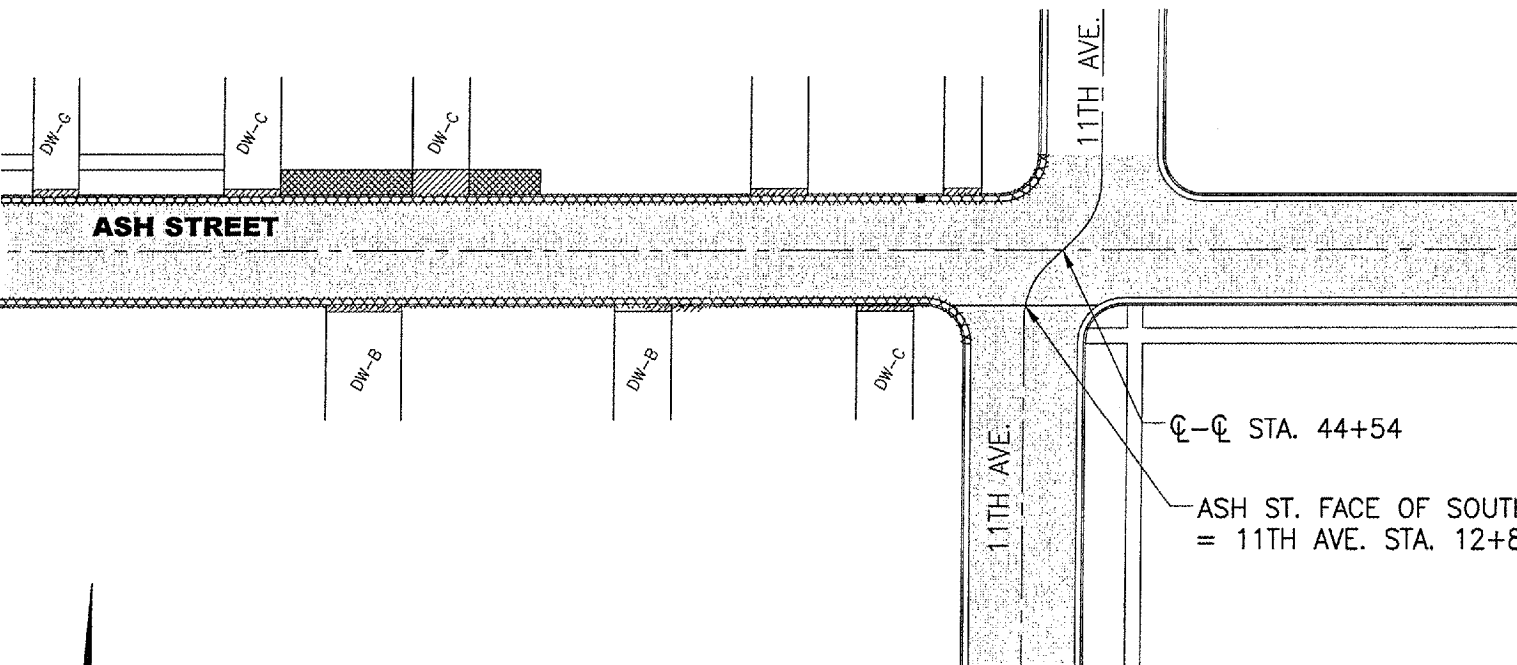


April 12, 2009  
 C:\2342009 Jobs\23420013A\_Canton\_Ash St. & 11th Ave. (Phase I) Proj. Eng. Sec 08 00093-01 HSI\Construction Plans\15 Ash St - Demo.dwg

F.A.U. RTE.	SECTION	COUNTY	TOTAL SHEETS	SHEET NO.
04-00093-00-RS		FULTON	11	7
* FAU 6883 & 6804			CONTRACT NO. 89379	

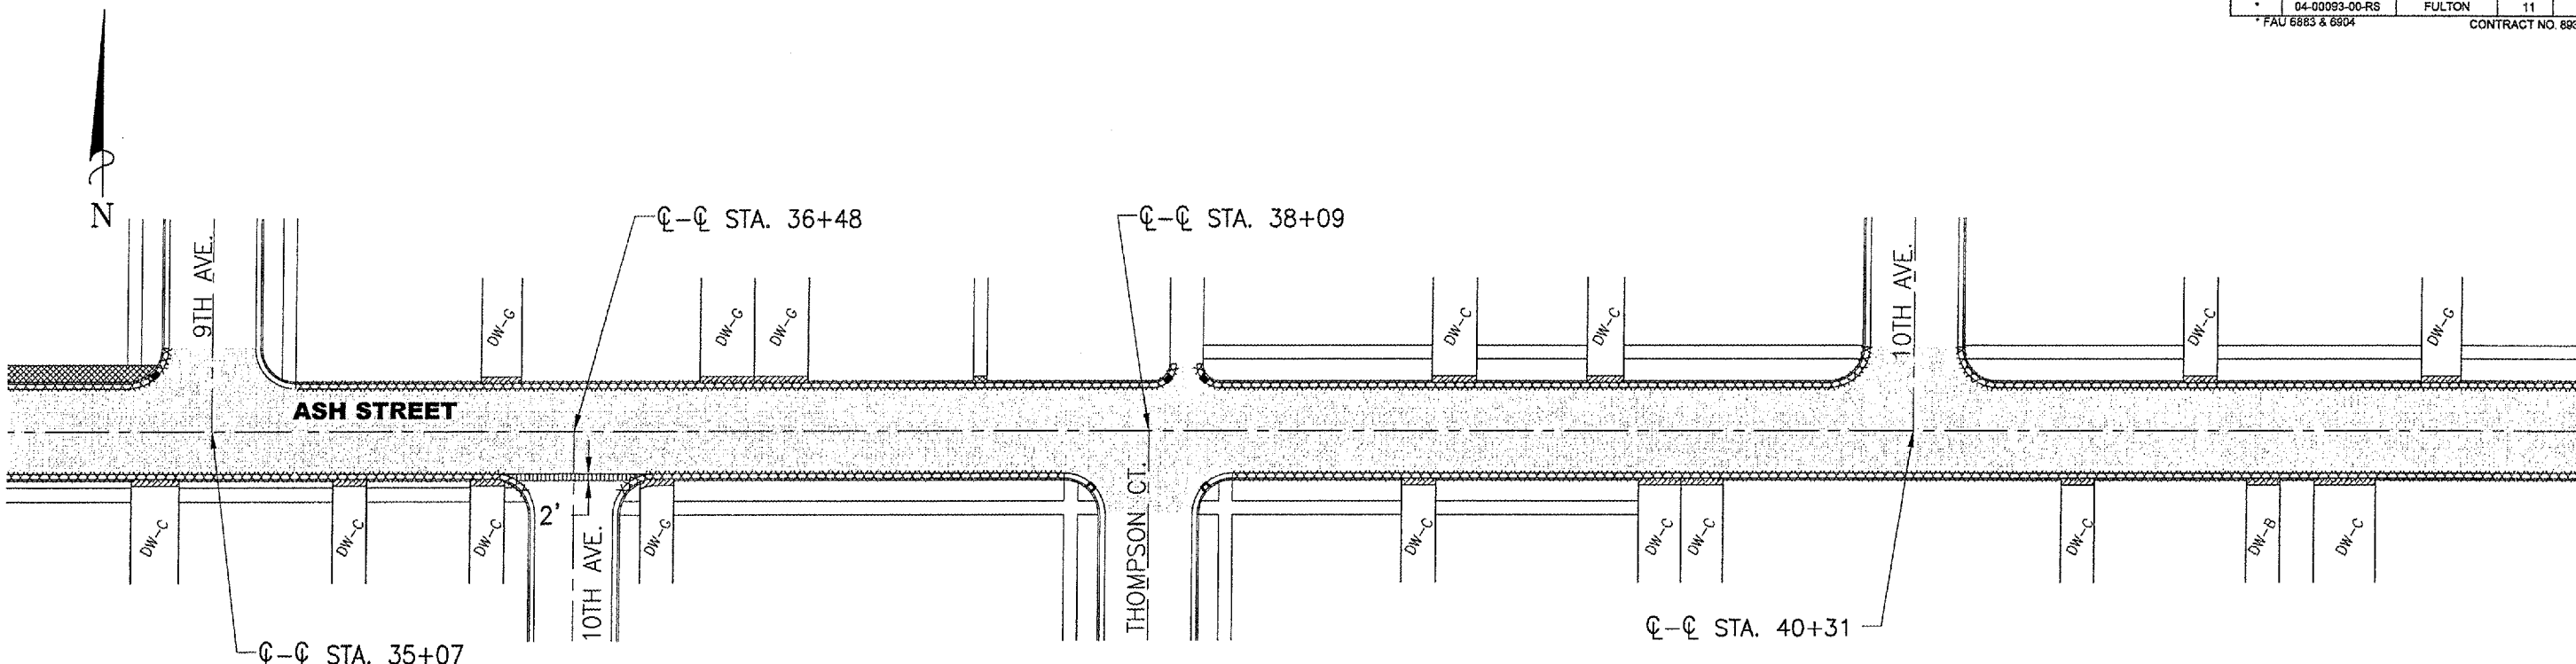

**LEGEND**

- ▣ EXISTING INLET
- EXISTING INLET TO BE ADJUSTED
- SIDEWALK REMOVAL AND REPLACEMENT
- DRIVEWAY REMOVAL AND REPLACEMENT
- PAVEMENT REMOVAL AND REPLACEMENT
- xxxxxxx COMBINATION CURB AND GUTTER REMOVAL AND REPLACEMENT
- APPROXIMATE LIMITS OF STREET IMPROVEMENT
- DW-C EXISTING CONCRETE DRIVEWAY
- DW-B EXISTING BITUMINOUS DRIVEWAY
- DW-G EXISTING GRAVEL DRIVEWAY

ASH STREET (STA. 44+54 TO STA. 68+72) - VARIOUS COMBINATION CURB AND GUTTER REMOVAL AND REPLACEMENT (OWNER/ENGINEER WILL FIELD LOCATE PRIOR TO CONSTRUCTION)

11TH AVENUE (STA. 0+00 TO STA. 12+82) - VARIOUS COMBINATION CURB AND GUTTER REMOVAL AND REPLACEMENT (OWNER/ENGINEER WILL FIELD LOCATE PRIOR TO CONSTRUCTION)



		1670 EAST ASH STREET CANTON, ILLINOIS 61520 PH: (309) 647-7831 FAX: (309) 647-8155
<b>ASH STREET REMOVAL/REPLACEMENT 9TH AVE. TO 11TH AVE.</b>		
FOR: CITY OF CANTON, ILLINOIS		
REVISIONS	DATE 04/14/08	PROJECT NO. 234-06013A
DESIGNED	-	DRAWING NO.
CHECKED	-	1
DRAWN	JAM	SHEET 2 OF 2
FIELD BK.	CHECKED GBM	