
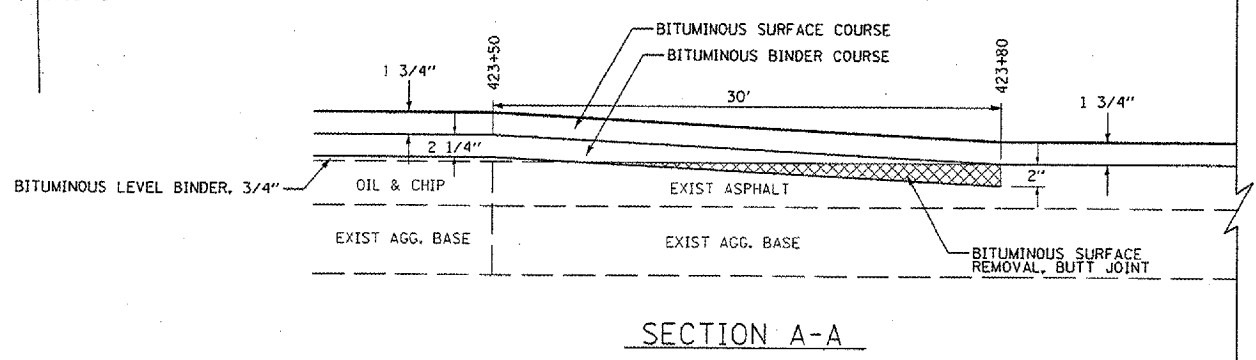


CONTRACT NO. 89389				
F.A.S. RTE.	SECTION	COUNTY	TOTAL SHEETS	SHEET NO.
2360	04-00058-08-FP	WOODFORD	8	8
STA.		TO STA.		
FED. ROAD DIST. NO. 4		ILLINOIS FED. AID PROJECT		


BUTT JOINT DETAILS

STA 423+50 TO STA 423+80
STA 428+10 TO STA 428+40


N
SCALE 1" = 20'

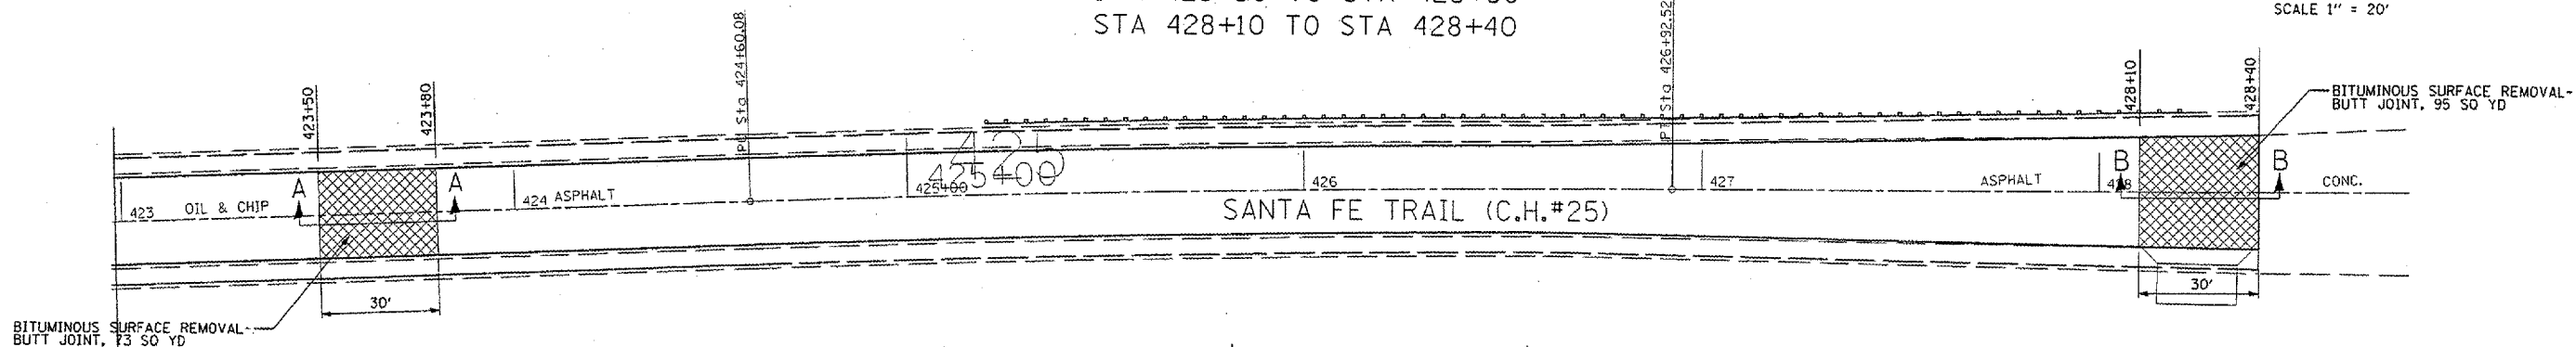

SECTION A-A

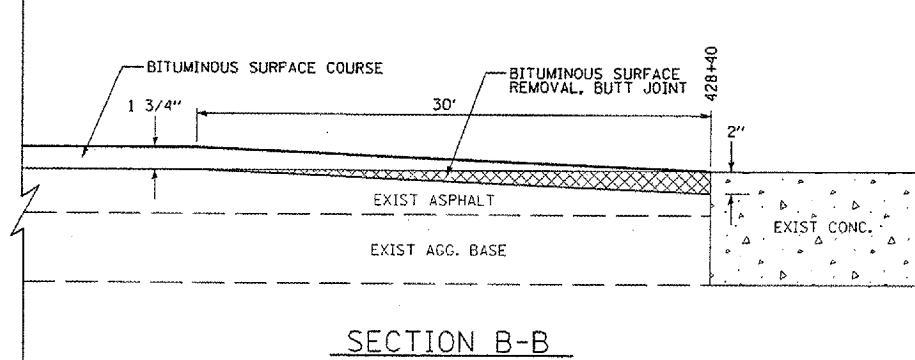


SECTION B-B

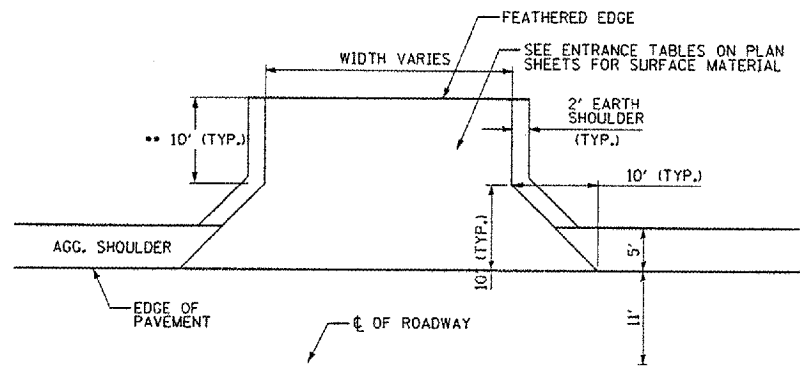

ENTRANCE DETAILS

** THICKNESS OF SURFACE MATERIAL TO BE FEATHERED FOR LAST 10' TO MATCH EXISTING SURFACE

PLOT DATE * DATES
FILE NAME * #FILES
PLOT SCALE * REVISIONS
USER NAME * NUMBER

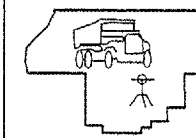

**WOODFORD COUNTY
HIGHWAY DEPARTMENT**
DENNIS BACHMAN, P.E., COUNTY ENGINEER
301 S. Main St., P.O. Box 467
Roanoke, IL 61561-0467
TEL: 309-923-2891
FAX: 309-923-7928

F.A.S. RTE. 2360
SECTION 04-00058-08-FP
SANTA FE TRAIL (C.H.#25)
MISC DETAILS

SCALE: VARIES
DATE: 3/1/06
DRAWN BY: JHH
CHECKED BY: DDS