


F.A.I. RTE.	SECTION	COUNTY	TOTAL SHEETS	SHEET NO.
57	10-32HB-3, K	CHAMPAIGN	352	16

CONTRACT NO. 90758

# EXISTING TYPICAL CROSS SECTION

## STALEY ROAD (F.A.P. 810 – NORTH OF CURTIS ROAD; F.A.U. 7154 – SOUTH OF CURTIS ROAD)

STATION TO STATION  
237+00 TO 257+00

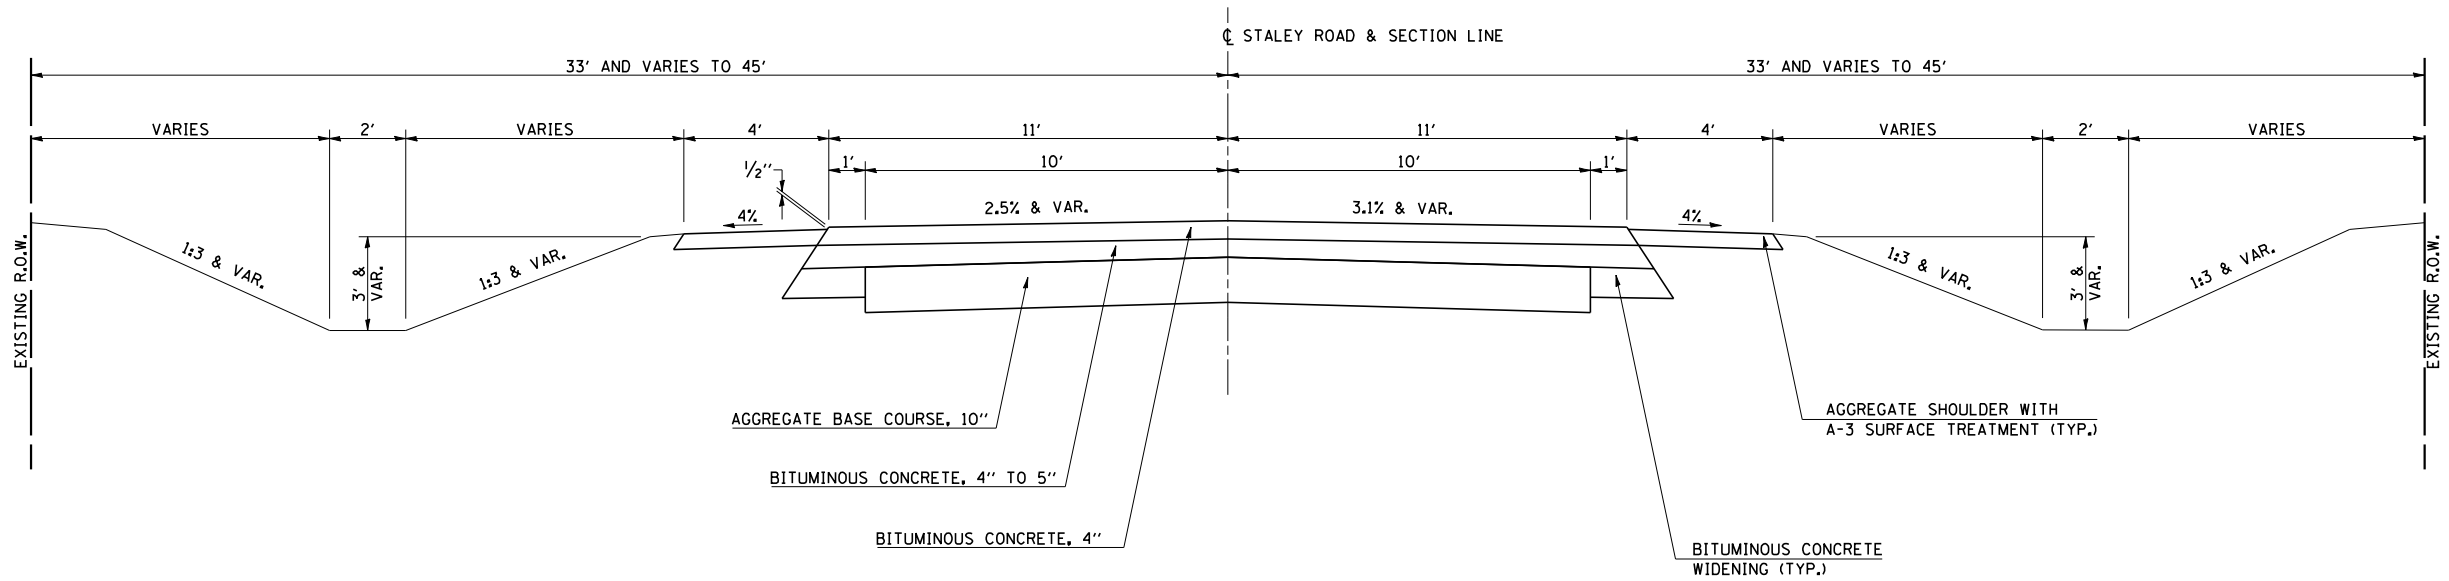

# EXISTING TYPICAL CROSS SECTION

F.A.I. 57

STATION TO STATION  
241+00 TO 347+00

