


F.A.I. RTE.	SECTION	COUNTY	TOTAL SHEETS	SHEET NO.
57	10-32HB-3, K	CHAMPAIGN	352	20

CONTRACT NO. 90758

PROPOSED TYPICAL CROSS SECTION 7

STRUCTURE 010-0272


⊙ STA. 27+10.30 TO STA. 29+30.30 ⊙

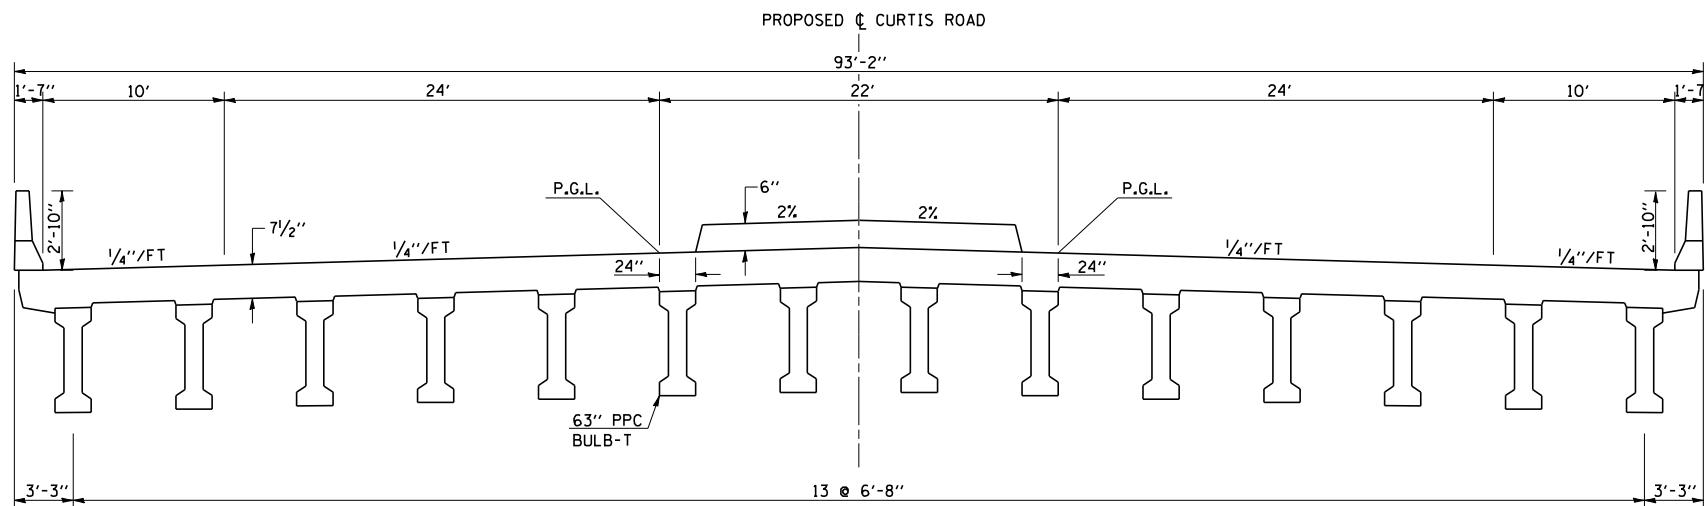

PROPOSED TYPICAL CROSS SECTION 8

F.A.I. 57

STATION 241+00 TO STATION 347+00

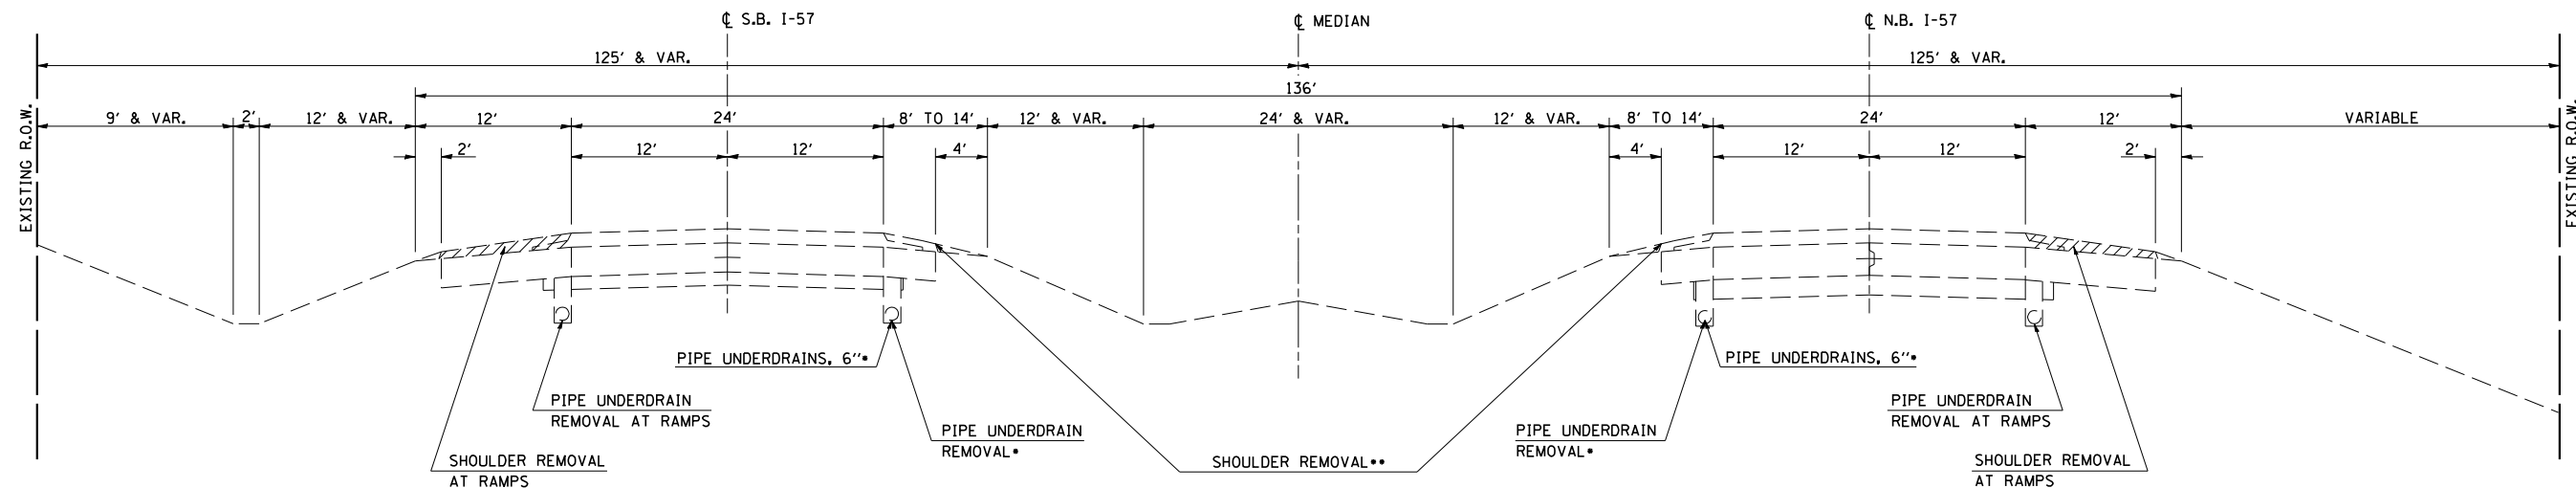

- STA. 295+50 TO STA. 300+00
- REMOVE SHOULDER BEYOND 4' STA. 294+90 TO STA. 306+74

SHOULDER REMOVAL