



SEC. 29, T. 19 N., R. 8 E., 3rd P.M.

SEC. 28, T. 19 N., R. 8 E., 3rd P.M.

F.A.I. RTE.	SECTION	COUNTY	TOTAL SHEETS	SHEET NO.
57	10-32HB-3,K	CHAMPAIGN	352	42
STA. 46+00		TO STA. 2+00		
FED. ROAD DIST. NO.	ILLINOIS	FED. AID PROJECT		
		CONTRACT NO. 90758		

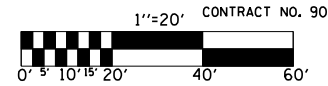

PLAN	SURVEYED	DATE
	PLOTTED	BY
	CHECKED	
	NO. OF WAY CHECKED	
	CADD FILE NAME	

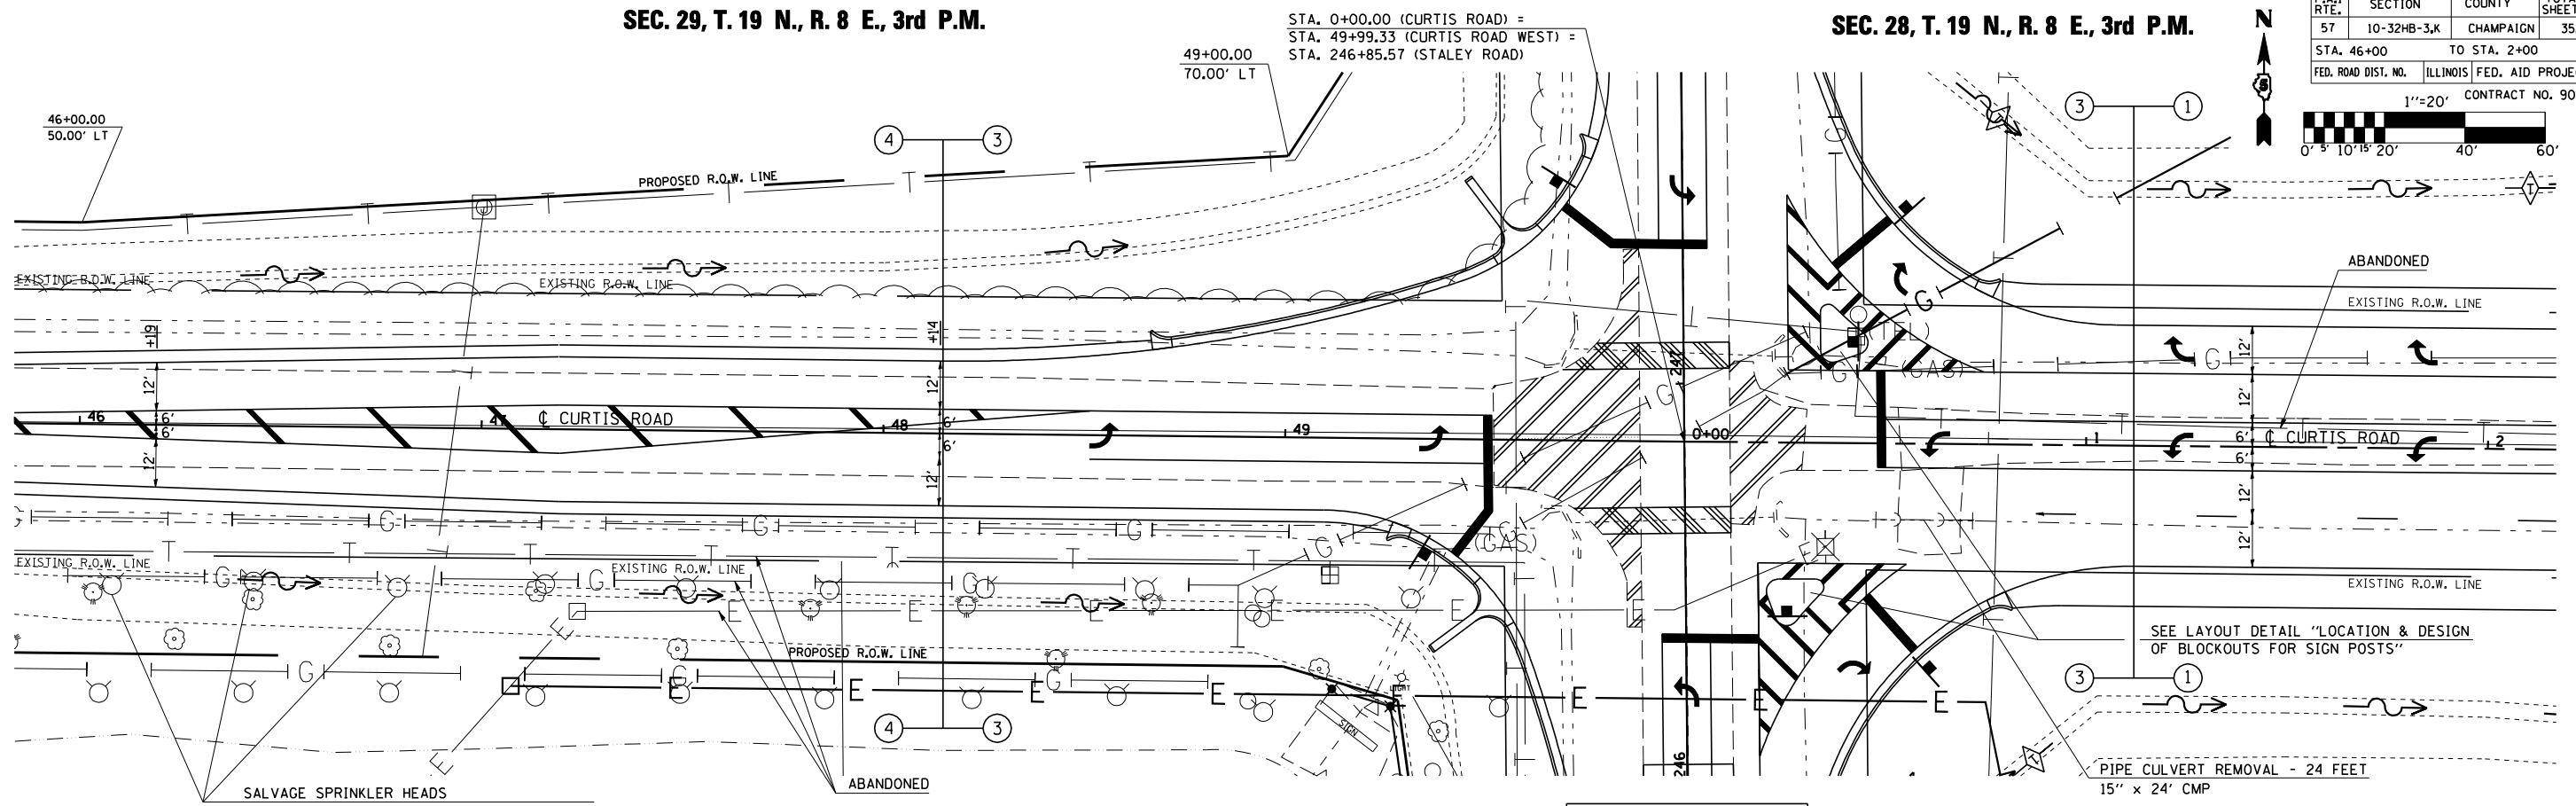


SEC. 32, T. 19 N., R. 8 E., 3rd P.M.

SEE INTERSECTION DETAILS

SEC. 33, T. 19 N., R. 8 E., 3rd P.M.

PROFILE	SURVEYED	DATE
	PLOTTED	BY
	CHECKED	
	NO. NOTED	
	STRUCTURE NOTATIONS CHRD	

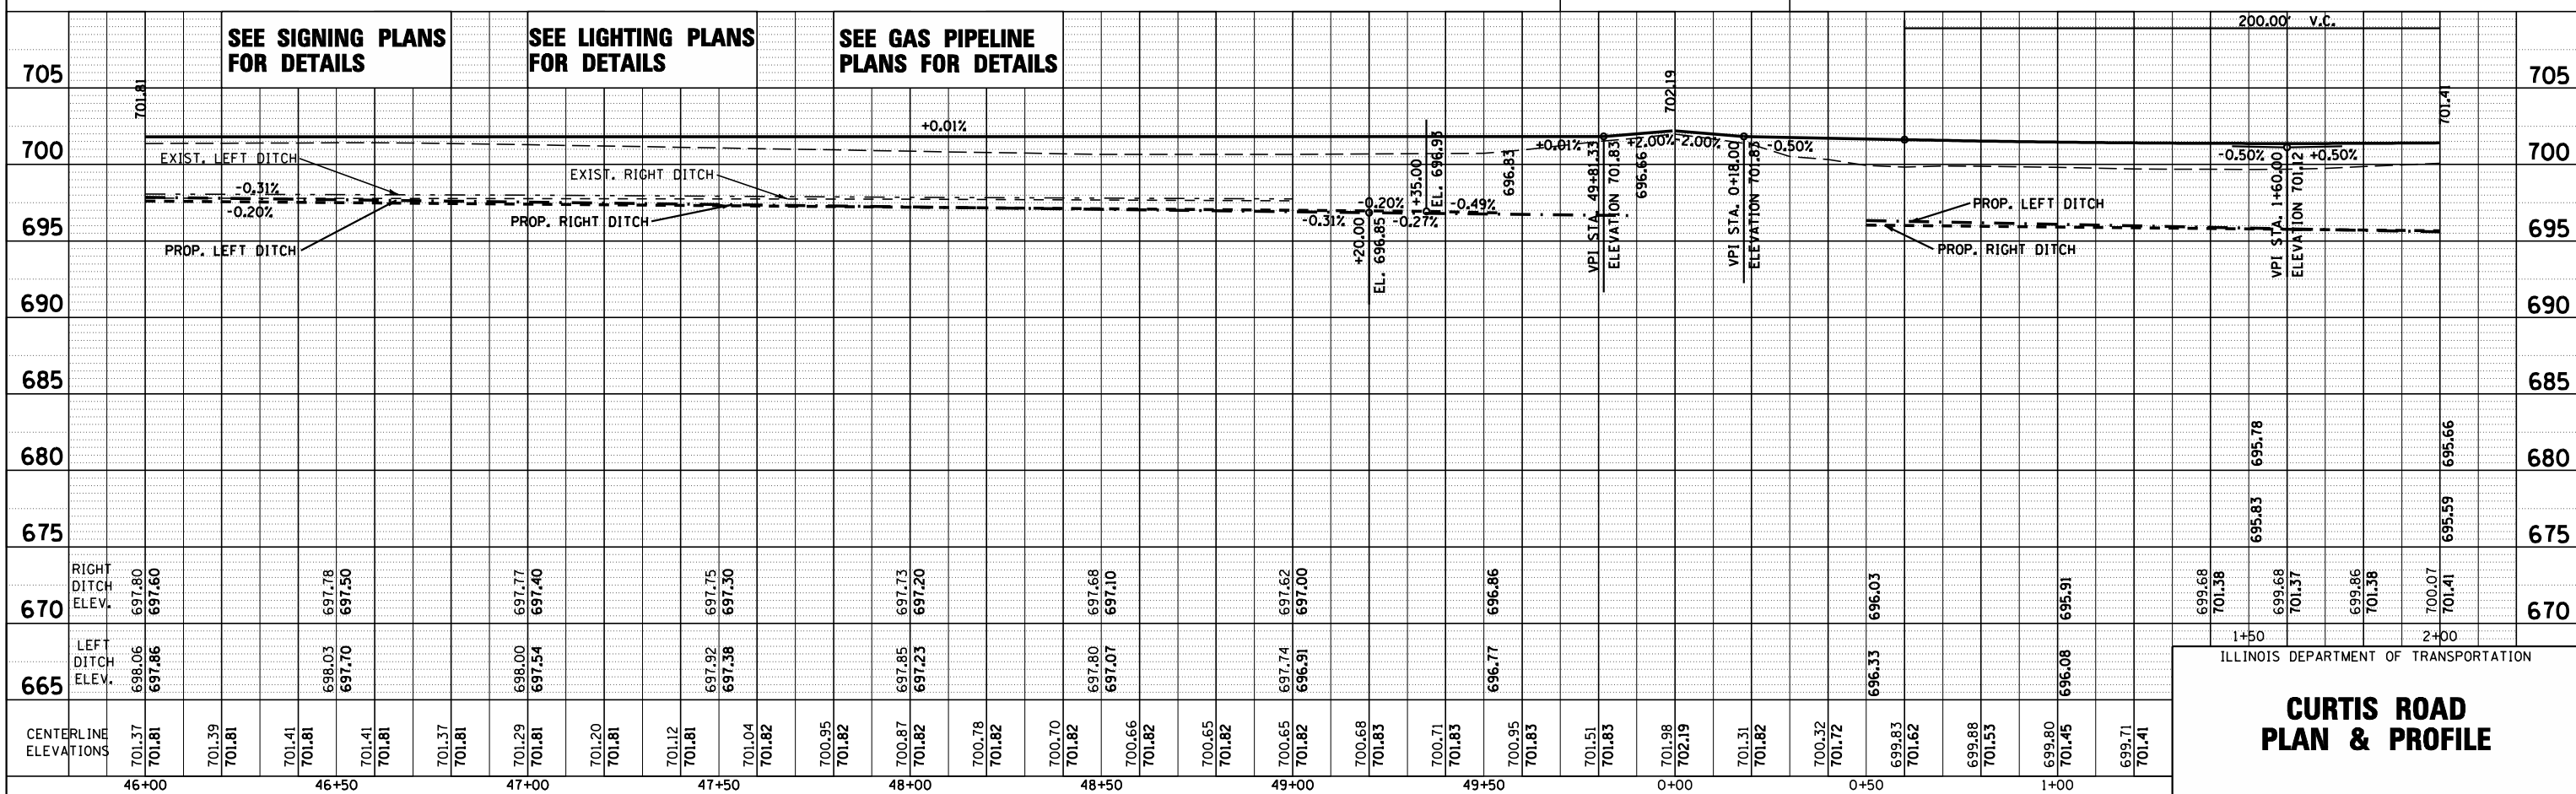

ILLINOIS DEPARTMENT OF TRANSPORTATION

**CURTIS ROAD
PLAN & PROFILE**