
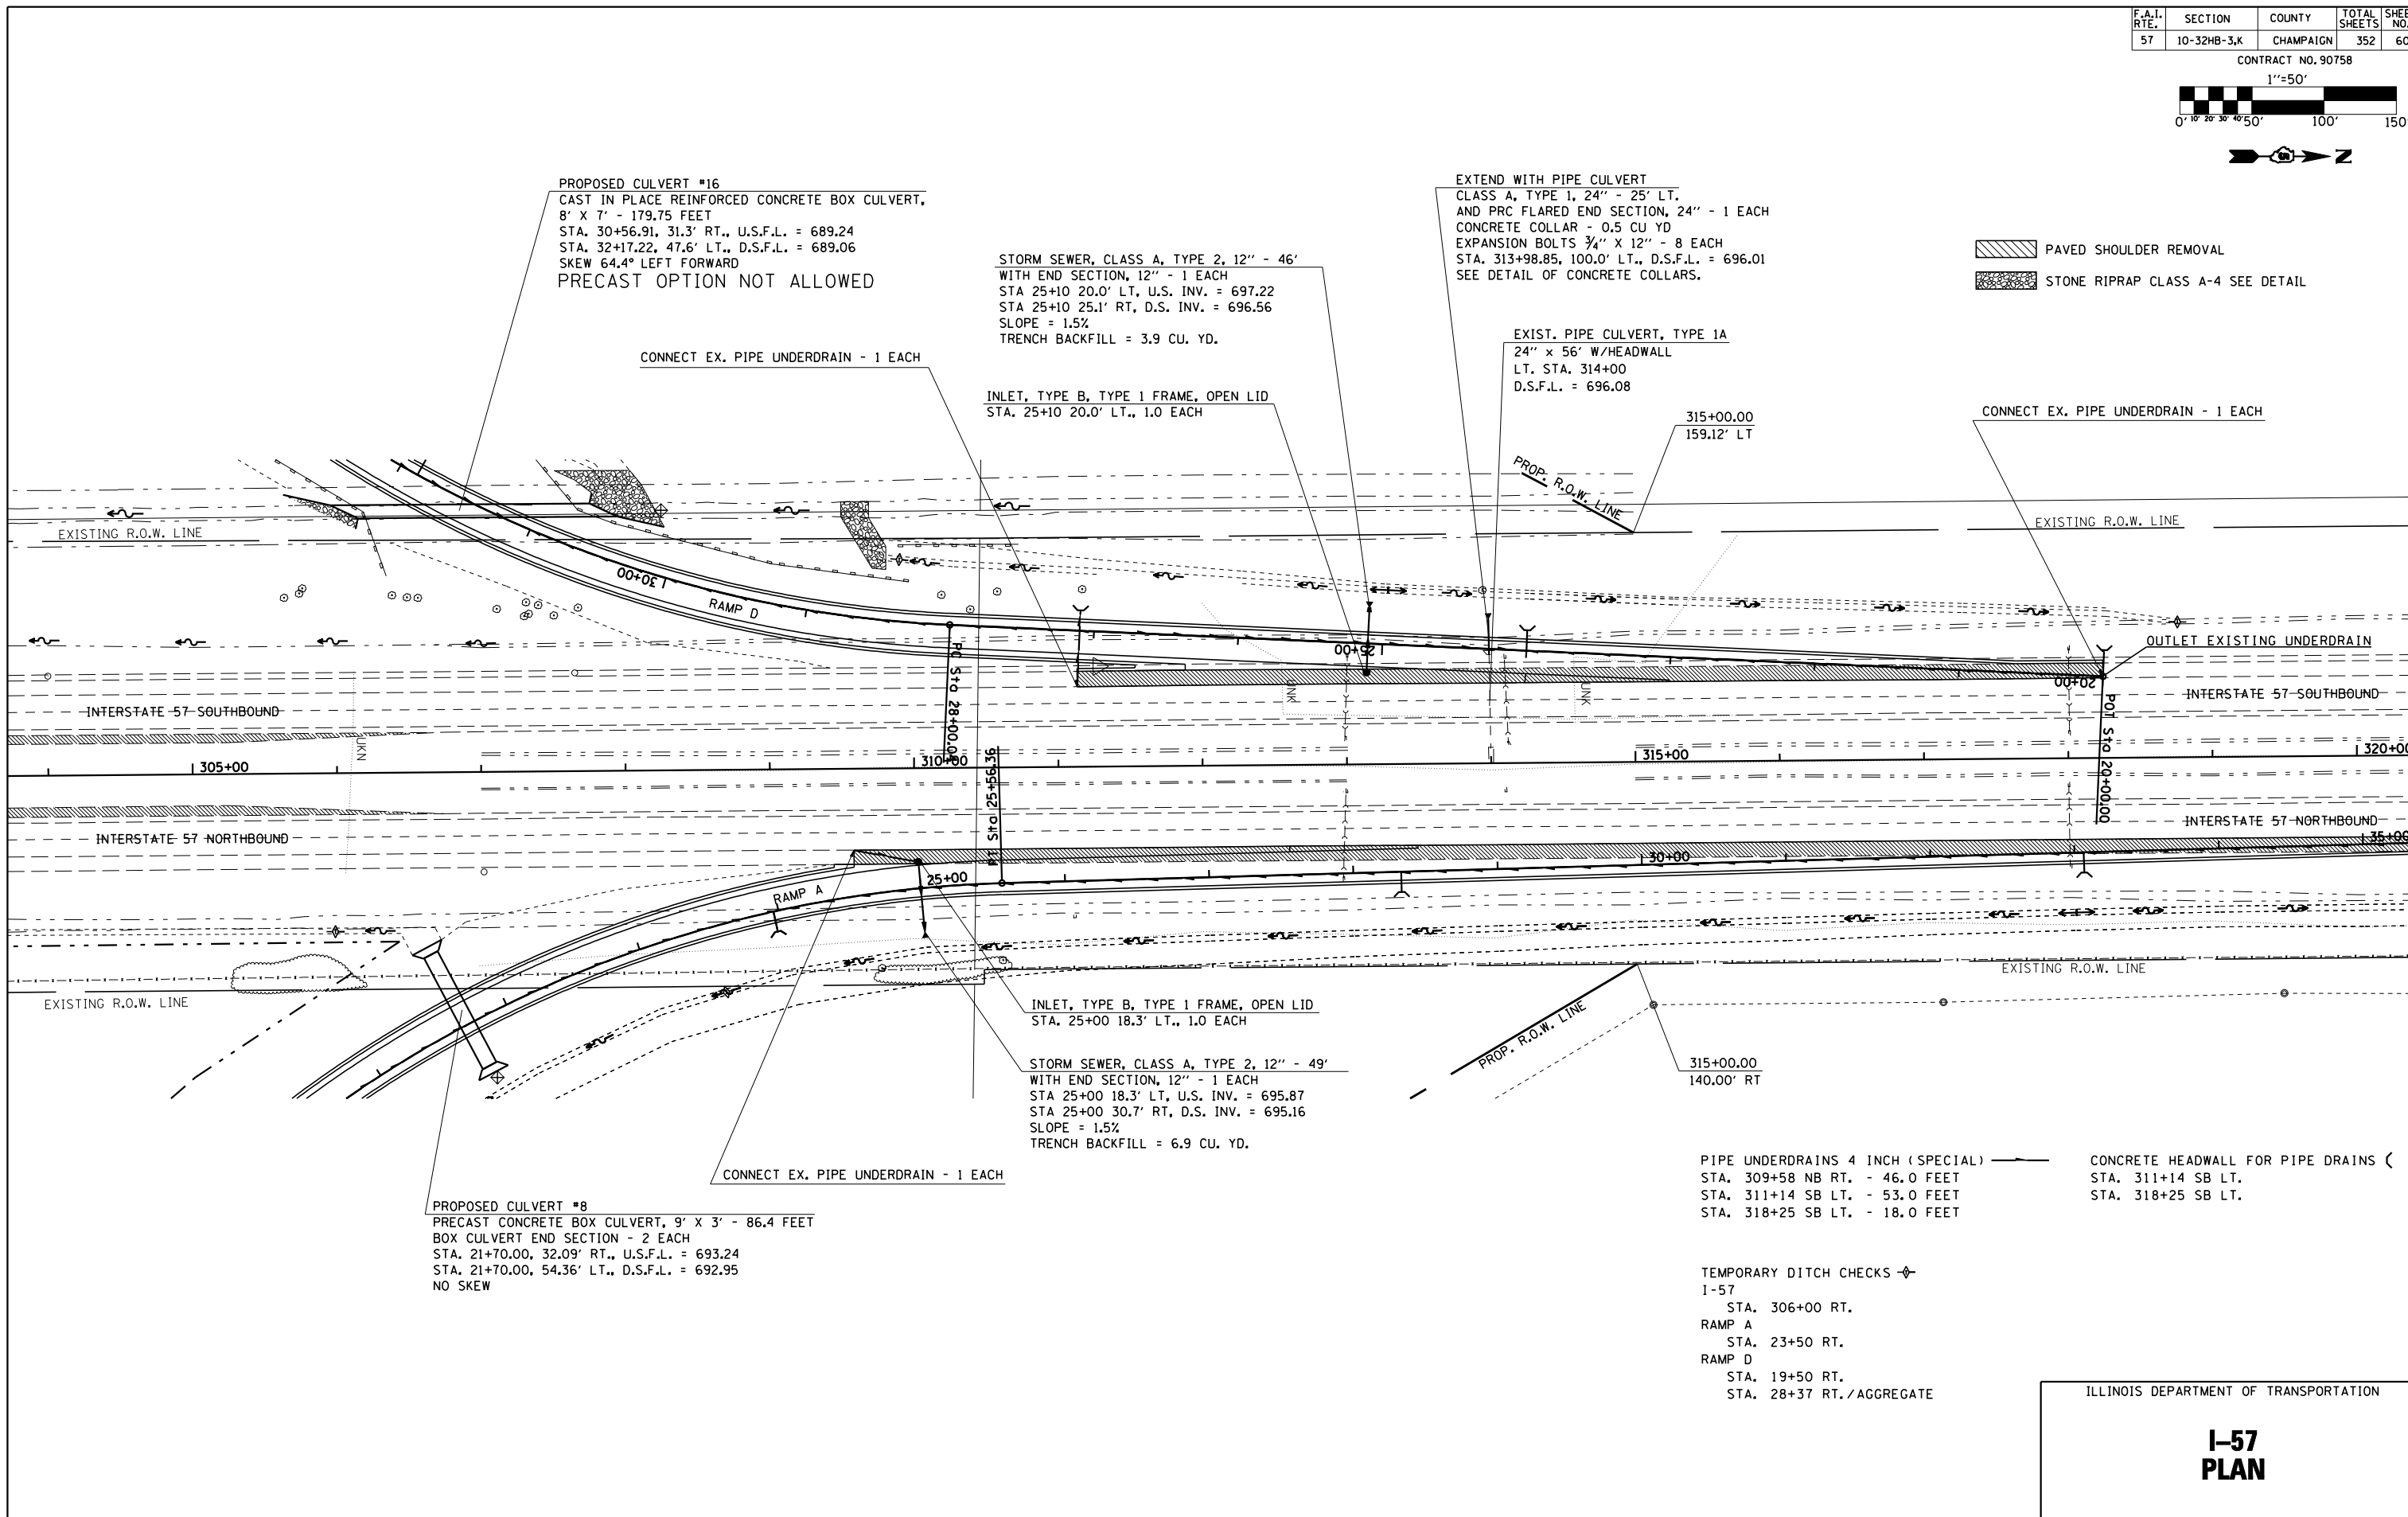


F.A.I. RTE.	SECTION	COUNTY	TOTAL SHEETS	SHEET NO.
57	10-32HB-3,K	CHAMPAIGN	352	60

CONTRACT NO. 90758

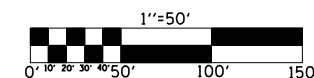

ILLINOIS DEPARTMENT OF TRANSPORTATION

**I-57
 PLAN**