



F.A.I. RTE.	SECTION	COUNTY	TOTAL SHEETS	SHEET NO.
57	10-32HB-3,K	CHAMPAIGN	352	62
STA.		TO STA.		
FED. ROAD DIST. NO.	ILLINOIS	FED. AID PROJECT		

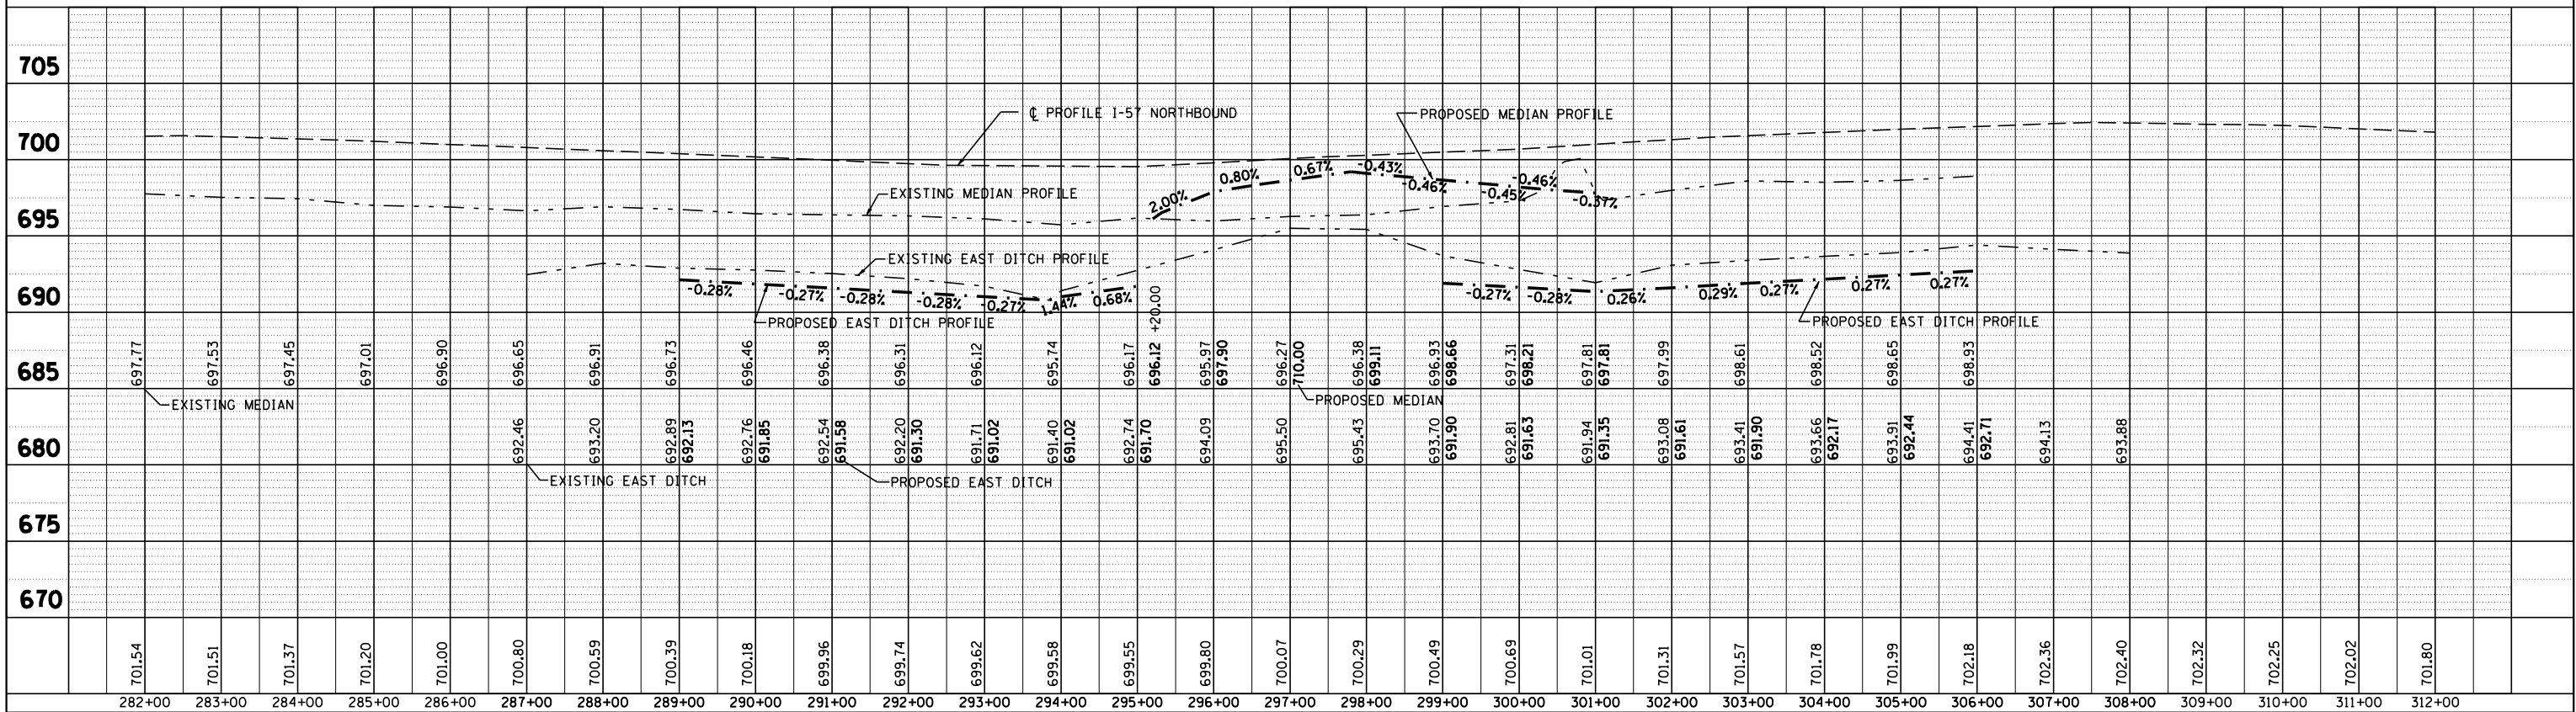

PROFILE	SURVEYED	BY	DATE
NOTE BOOK NO.	PLOTTED		
NO.	CHECKED		
	BY		
	STRUCTURE		
	NOTATIONS		
	CRWD		

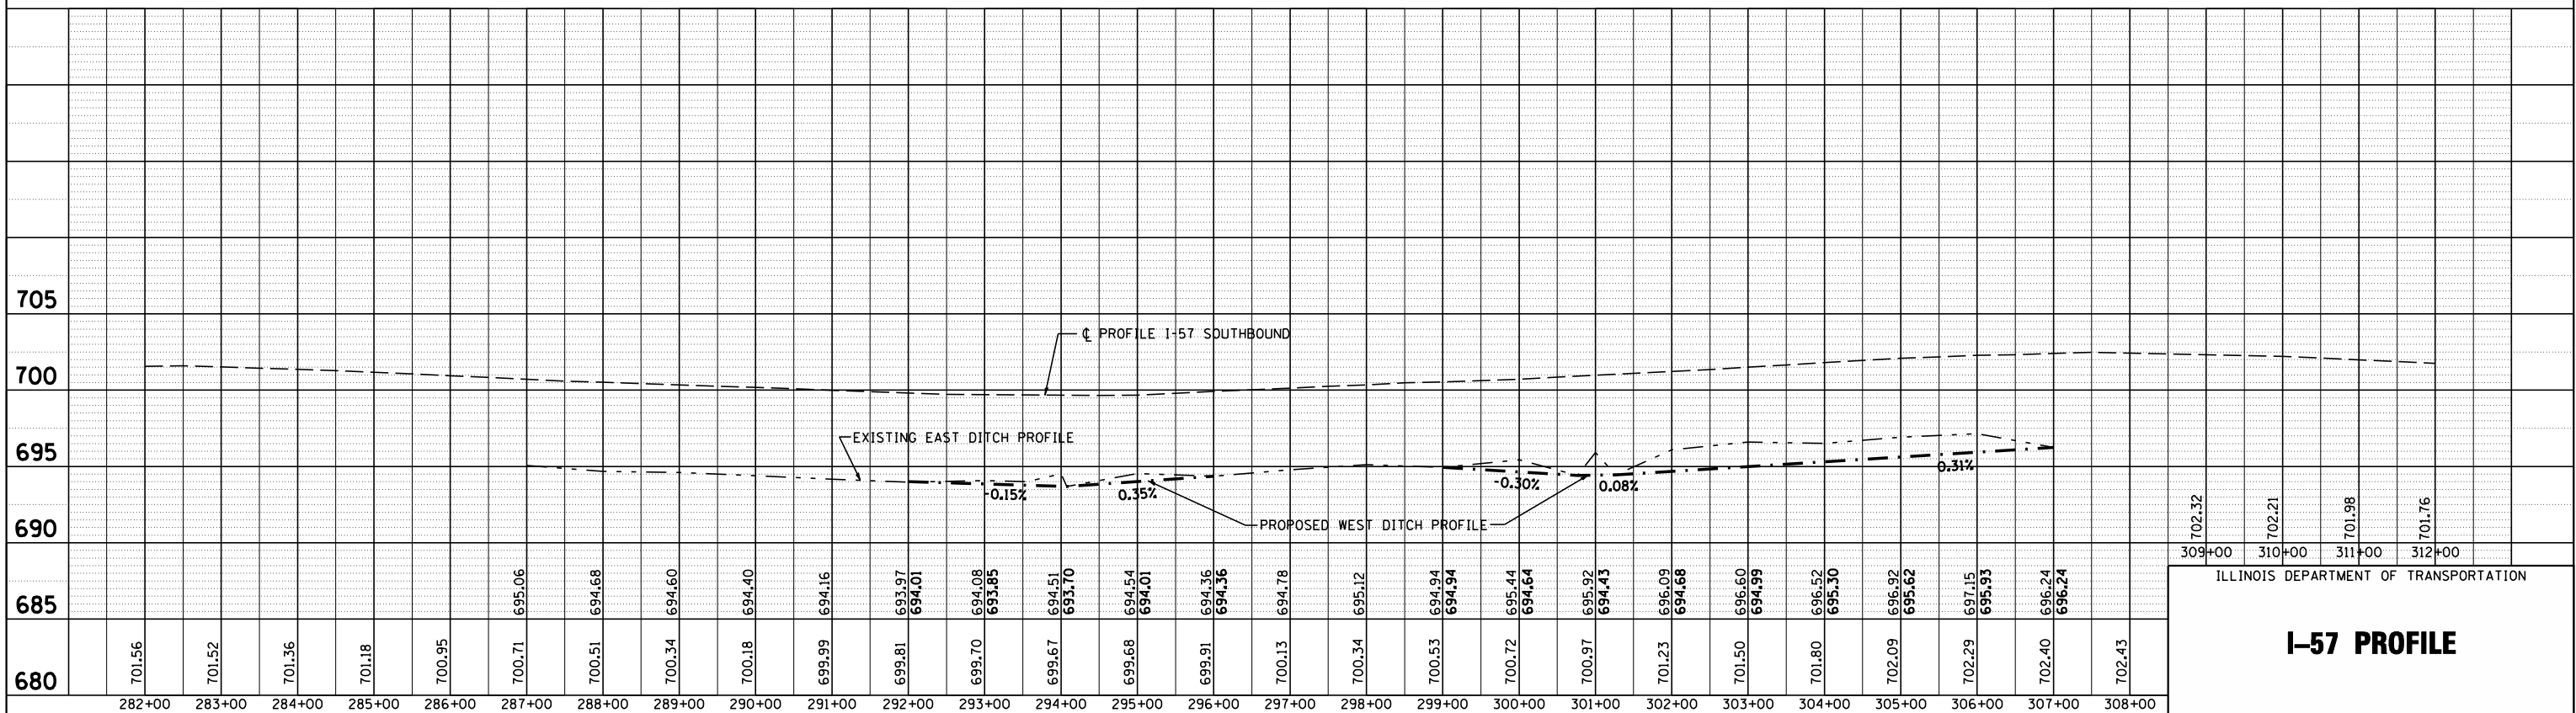

309+00	702.32
310+00	702.21
311+00	701.98
312+00	701.76

ILLINOIS DEPARTMENT OF TRANSPORTATION

I-57 PROFILE