



F.A.I. RTE.	SECTION	COUNTY	TOTAL SHEETS	SHEET NO.
57	10-32HB-3,K	CHAMPAIGN	352	70
STA.		TO STA.		
FED. ROAD DIST. NO.		ILLINOIS FED. AID PROJECT		

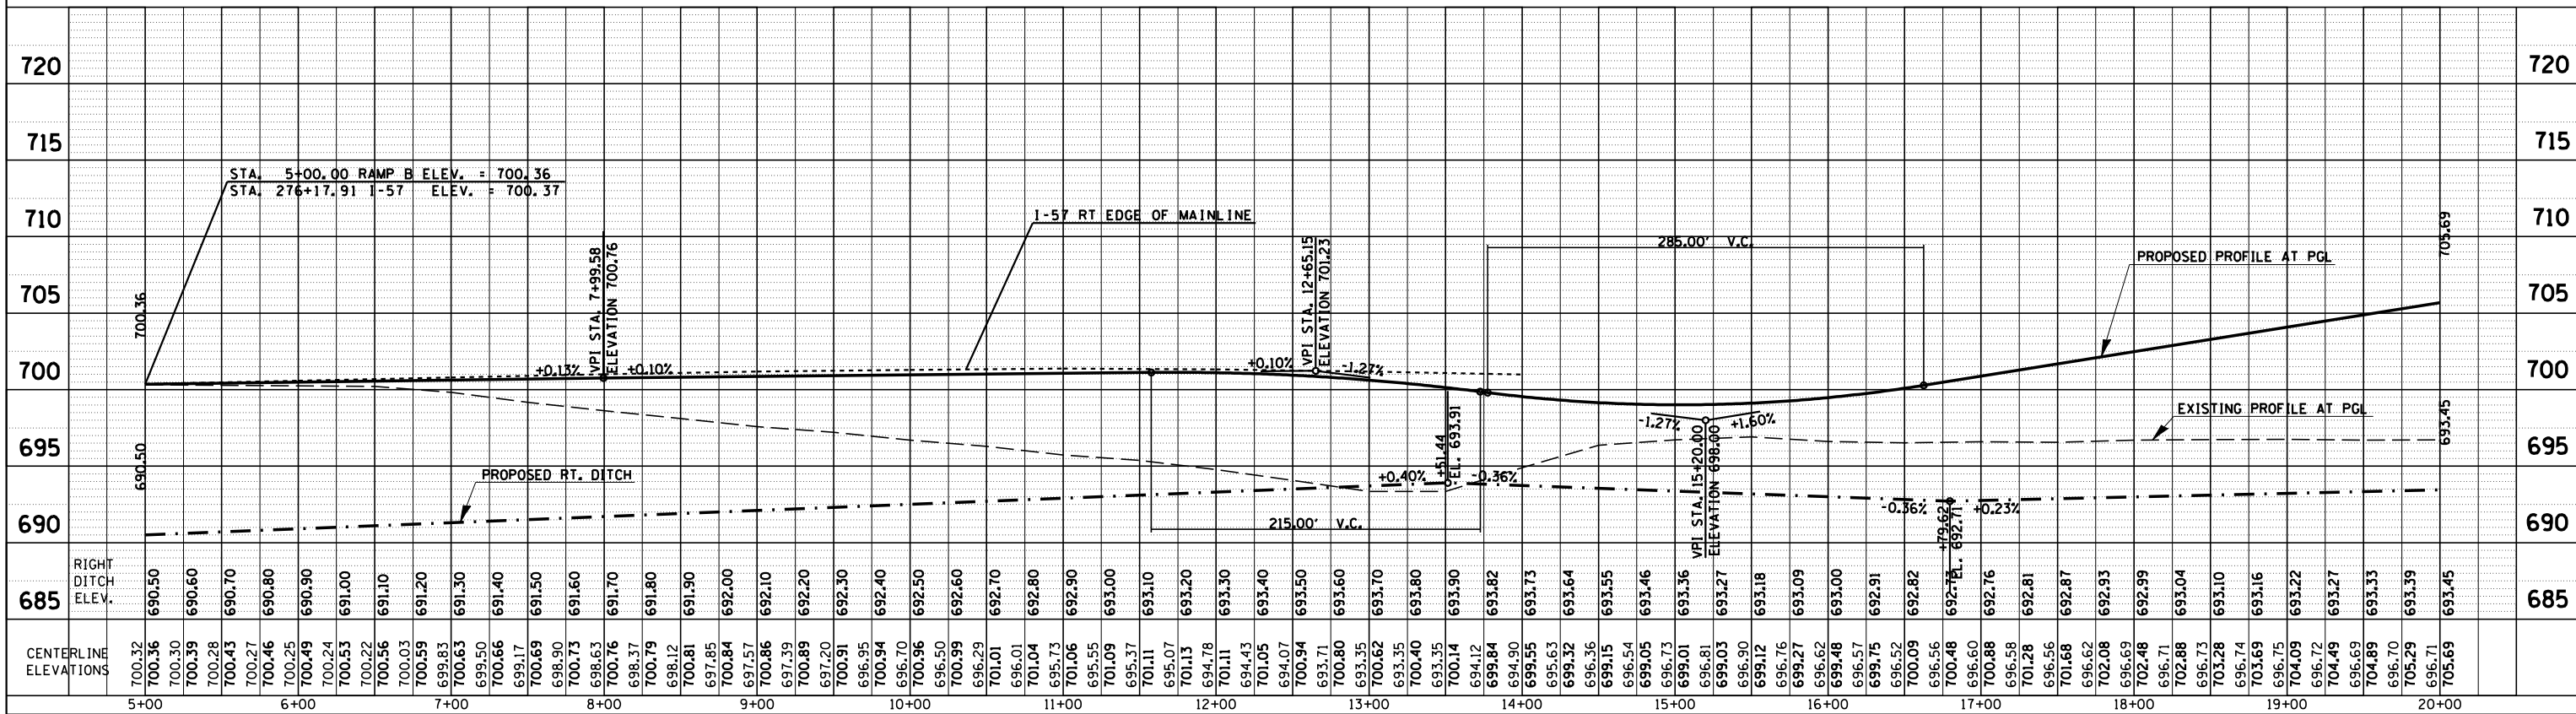

PROFILE SURVEYED BY: DATE: _____
 PLOTTED CHECKED BY: DATE: _____
 NOTE BOOK NO. _____
 STRUCTURE NOTATIONS CHRD

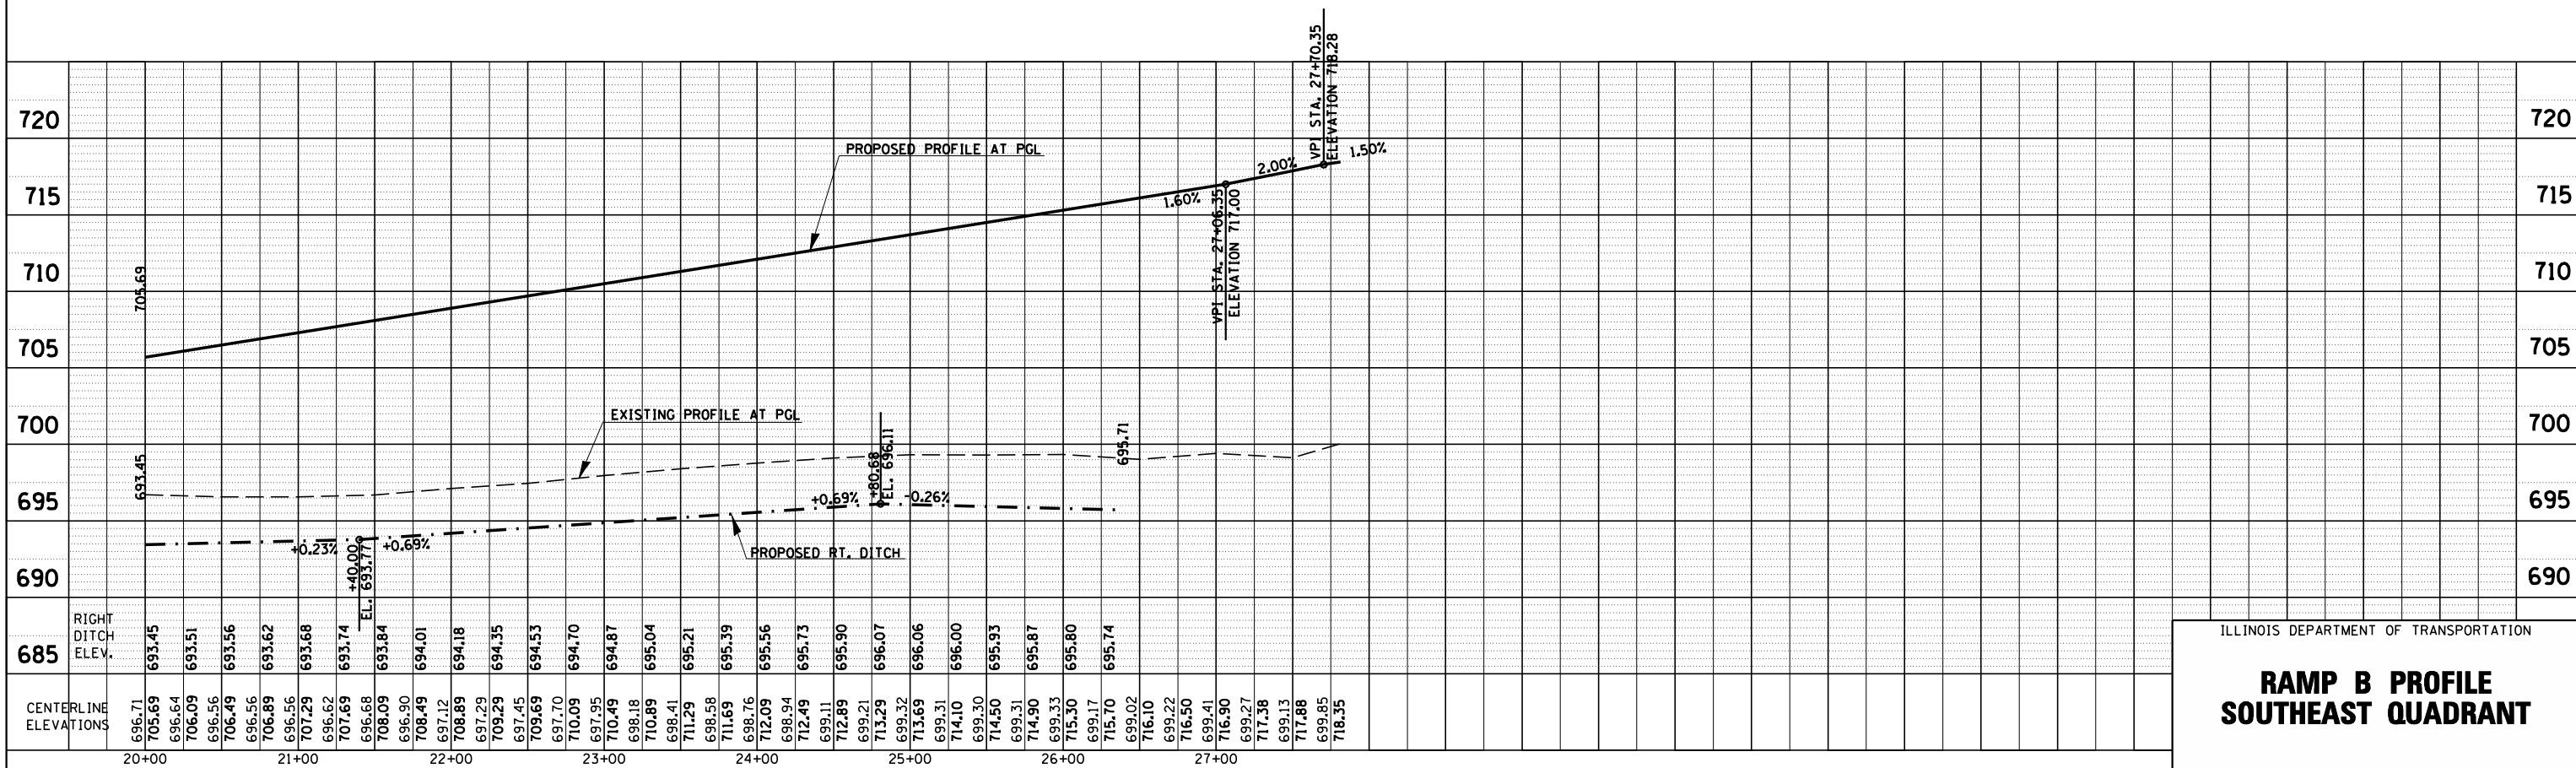

ILLINOIS DEPARTMENT OF TRANSPORTATION
**RAMP B PROFILE
 SOUTHEAST QUADRANT**