



F.A.I. RTE.	SECTION	COUNTY	TOTAL SHEETS	SHEET NO.
57	10-32HB-3K,K	CHAMPAIGN	352	94

CONTRACT NO. 90758

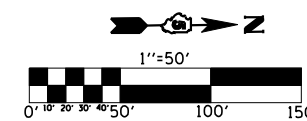

STA. 267+10
 18.0' O/S LT
 6.0 M.H.
 M3-3(BL) 30"X15"
 M1-1(2DIGIT) 36"X36"
 16' WOOD SIGN SUPPORT

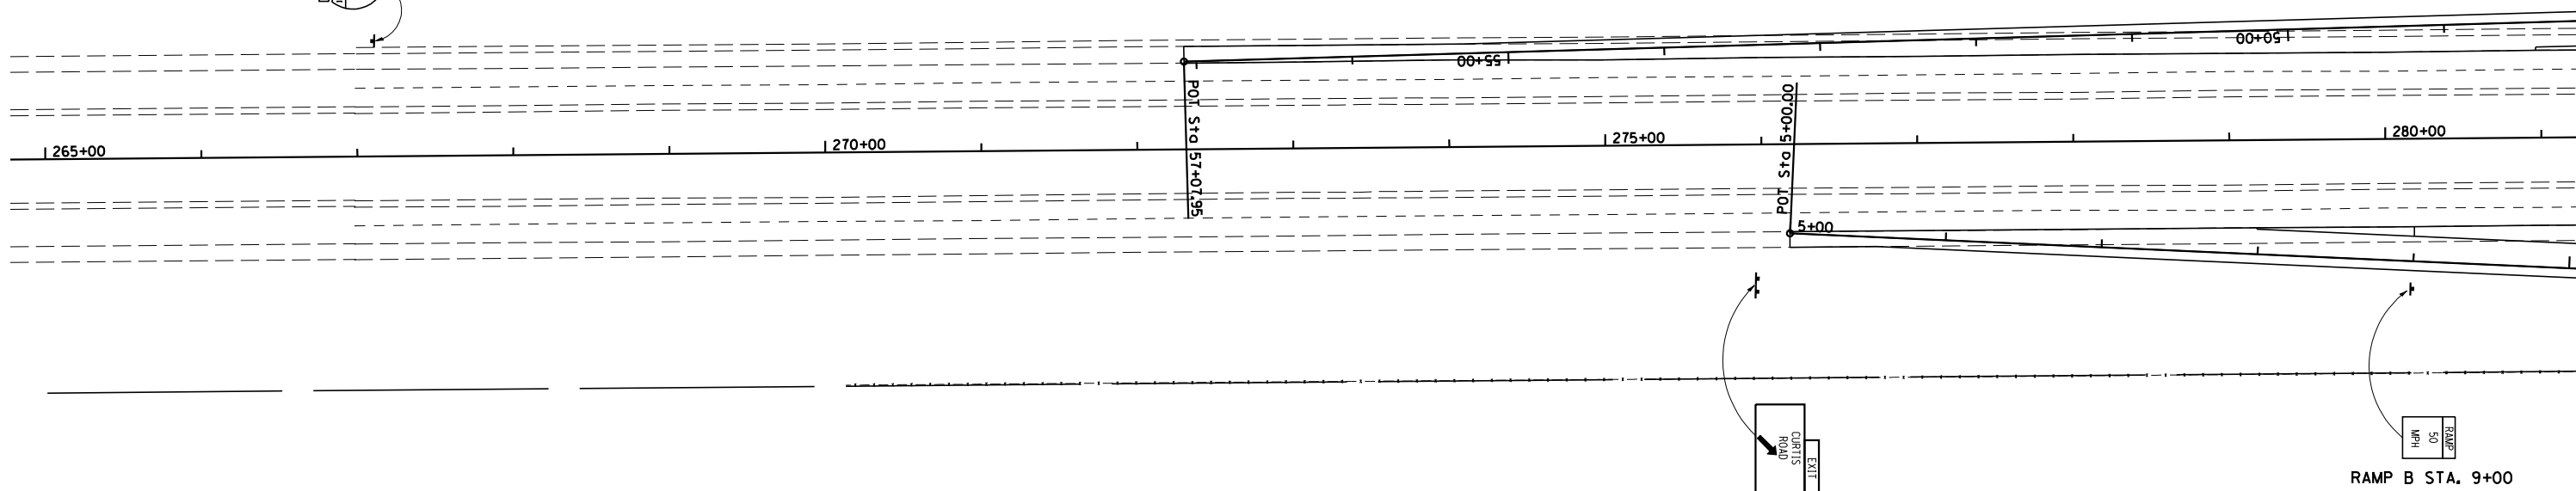

③ STA. 276+00
 30.0' O/S RT
 5.0 M.H.
 SIGN PANEL - TYPE 3
 13' X 10.5'
 W10 X 26 X 21.5 AND
 W10 X 26 X 23.5 STEEL POSTS
 CONCRETE FOUNDATIONS - 2.54 CU. YD.

RAMP B STA. 9+00
 18.0' O/S RT
 6.0 M.H.
 W13-3 48"X60"
 18' WOOD SIGN SUPPORT

NOTE:
 O/S - DISTANCE FROM EDGE OF DRIVING LANE TO NEAR EDGE OF SIGN
 MH - HEIGHT FROM EDGE OF DRIVING LANE TO BOTTOM OF SIGN

ILLINOIS DEPARTMENT OF TRANSPORTATION
SIGNING PLANS