
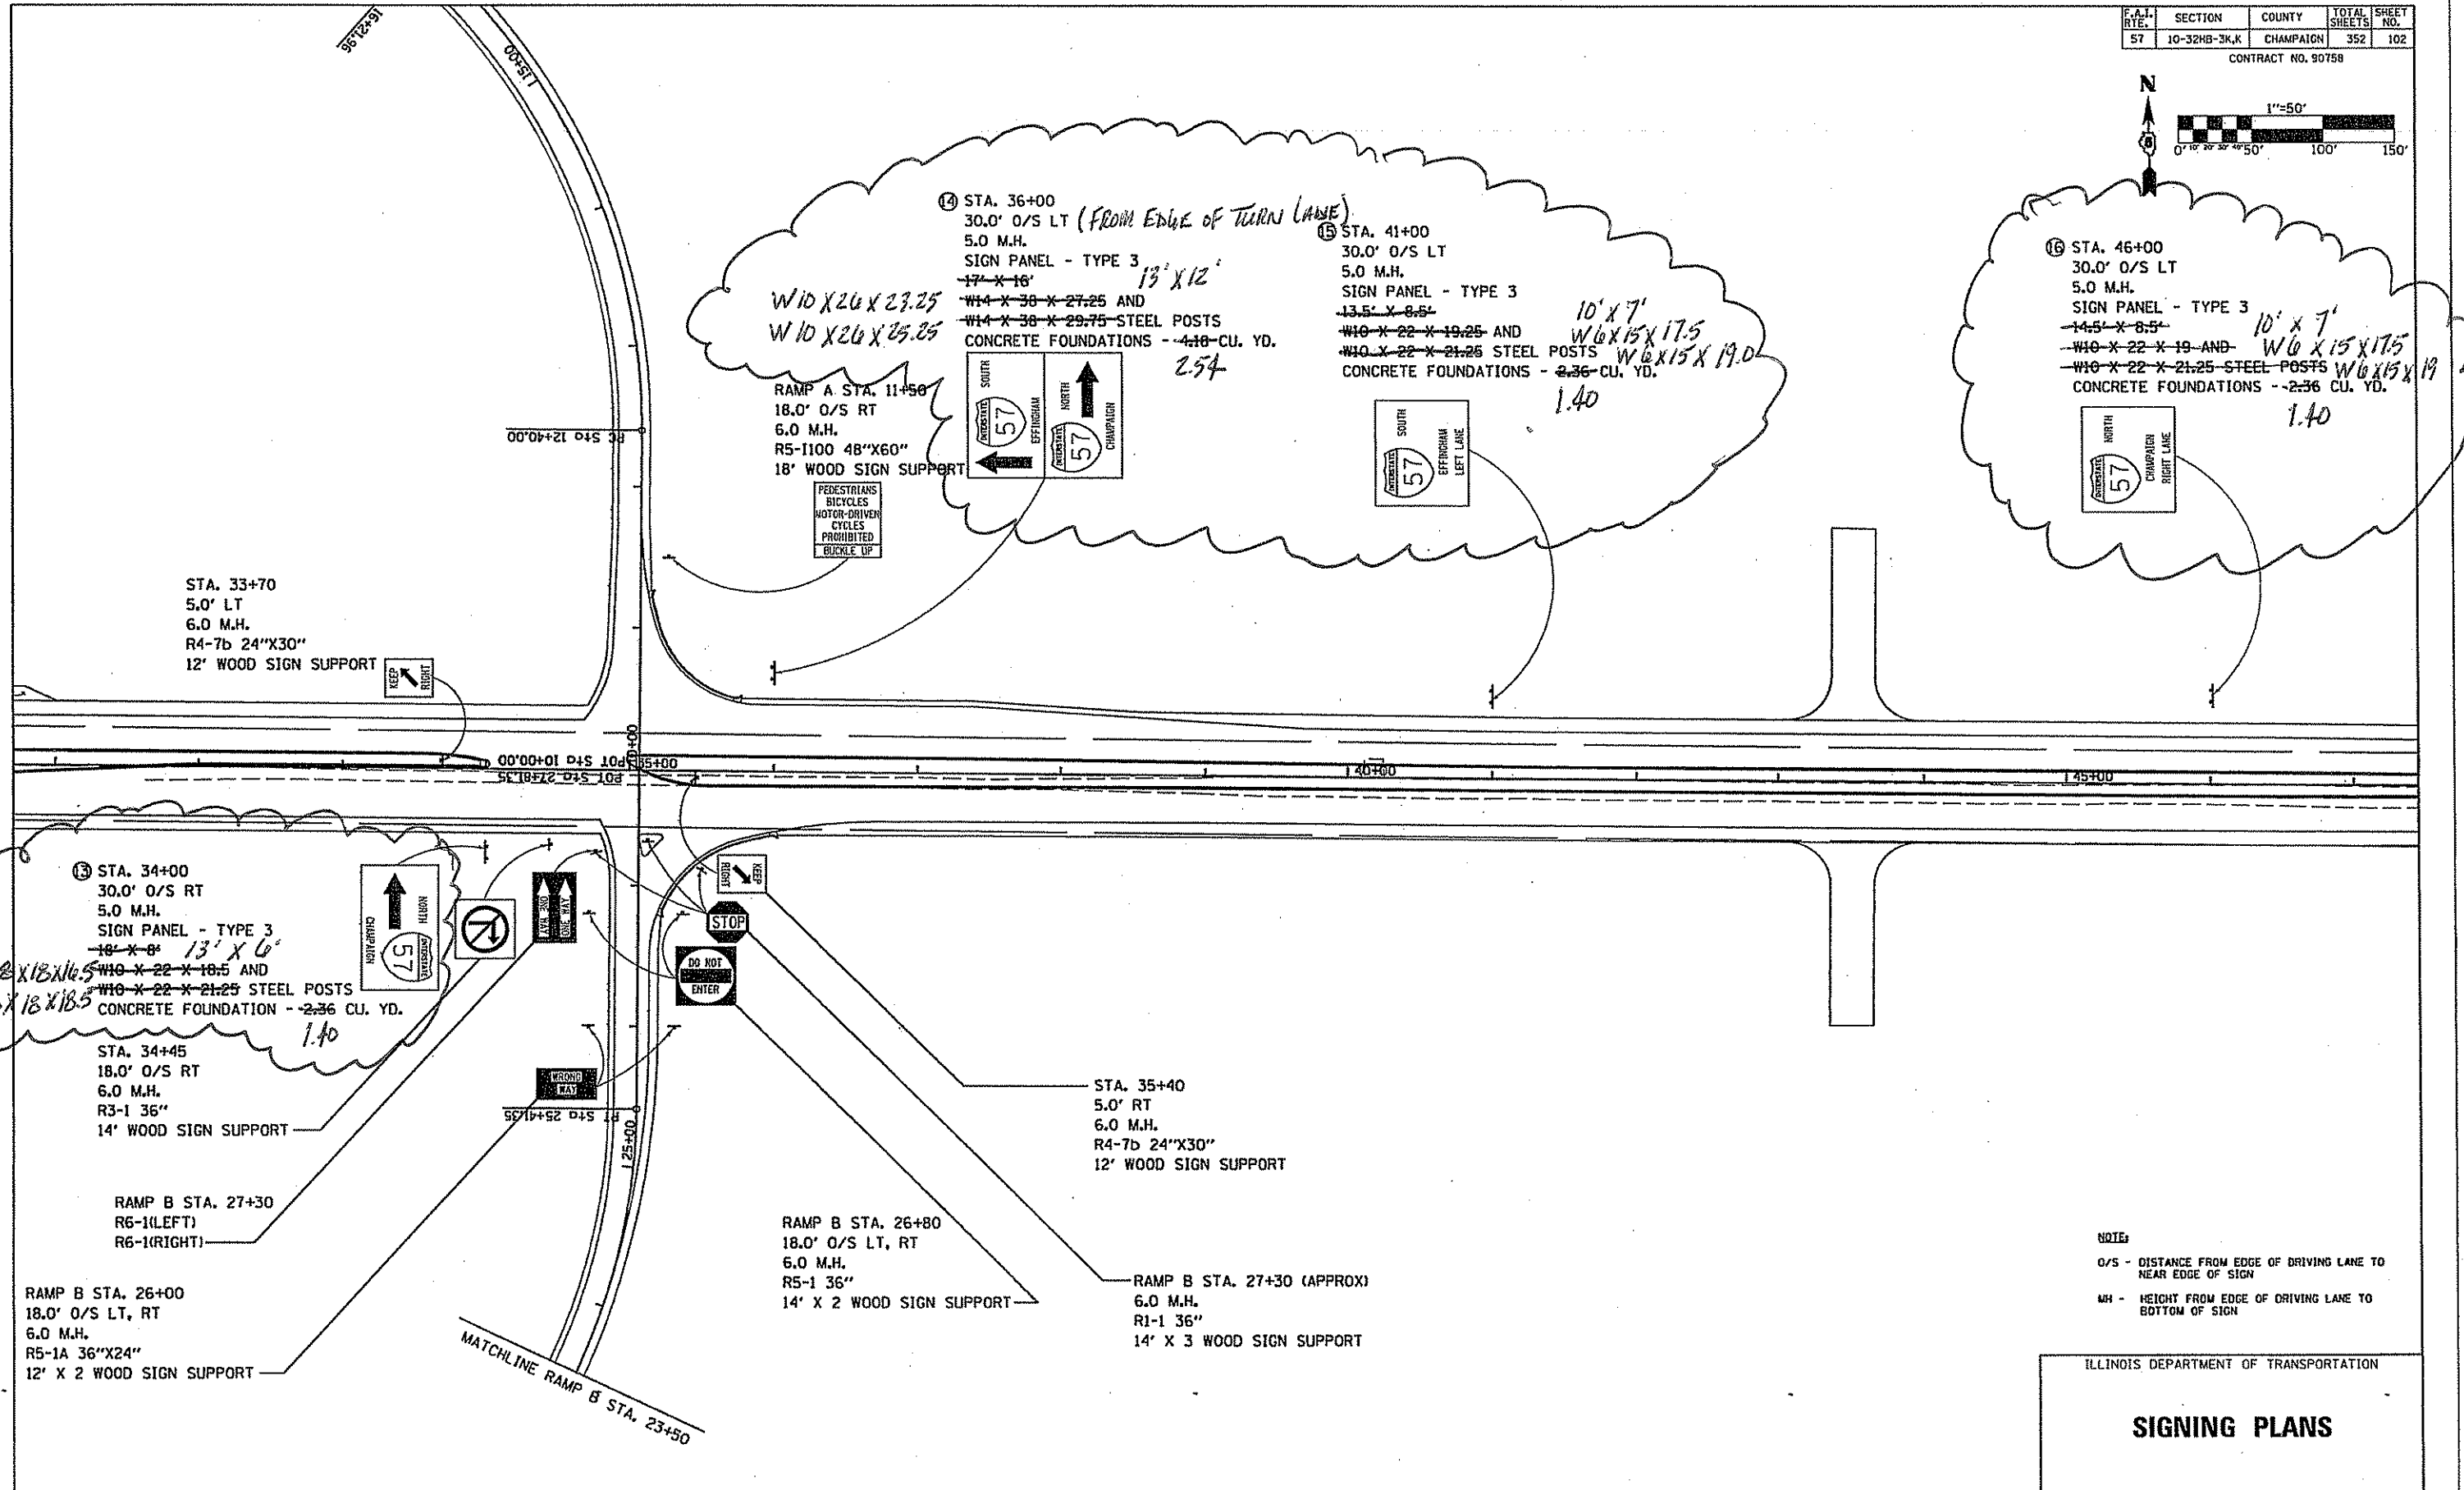


F.A.I. RTE.	SECTION	COUNTY	TOTAL SHEETS	SHEET NO.
57	10-32HB-3K,K	CHAMPAIGN	352	102

CONTRACT NO. 90758

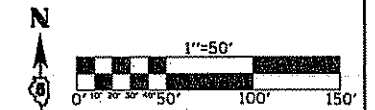

NOTES
O/S - DISTANCE FROM EDGE OF DRIVING LANE TO NEAR EDGE OF SIGN
MH - HEIGHT FROM EDGE OF DRIVING LANE TO BOTTOM OF SIGN

ILLINOIS DEPARTMENT OF TRANSPORTATION
SIGNING PLANS