
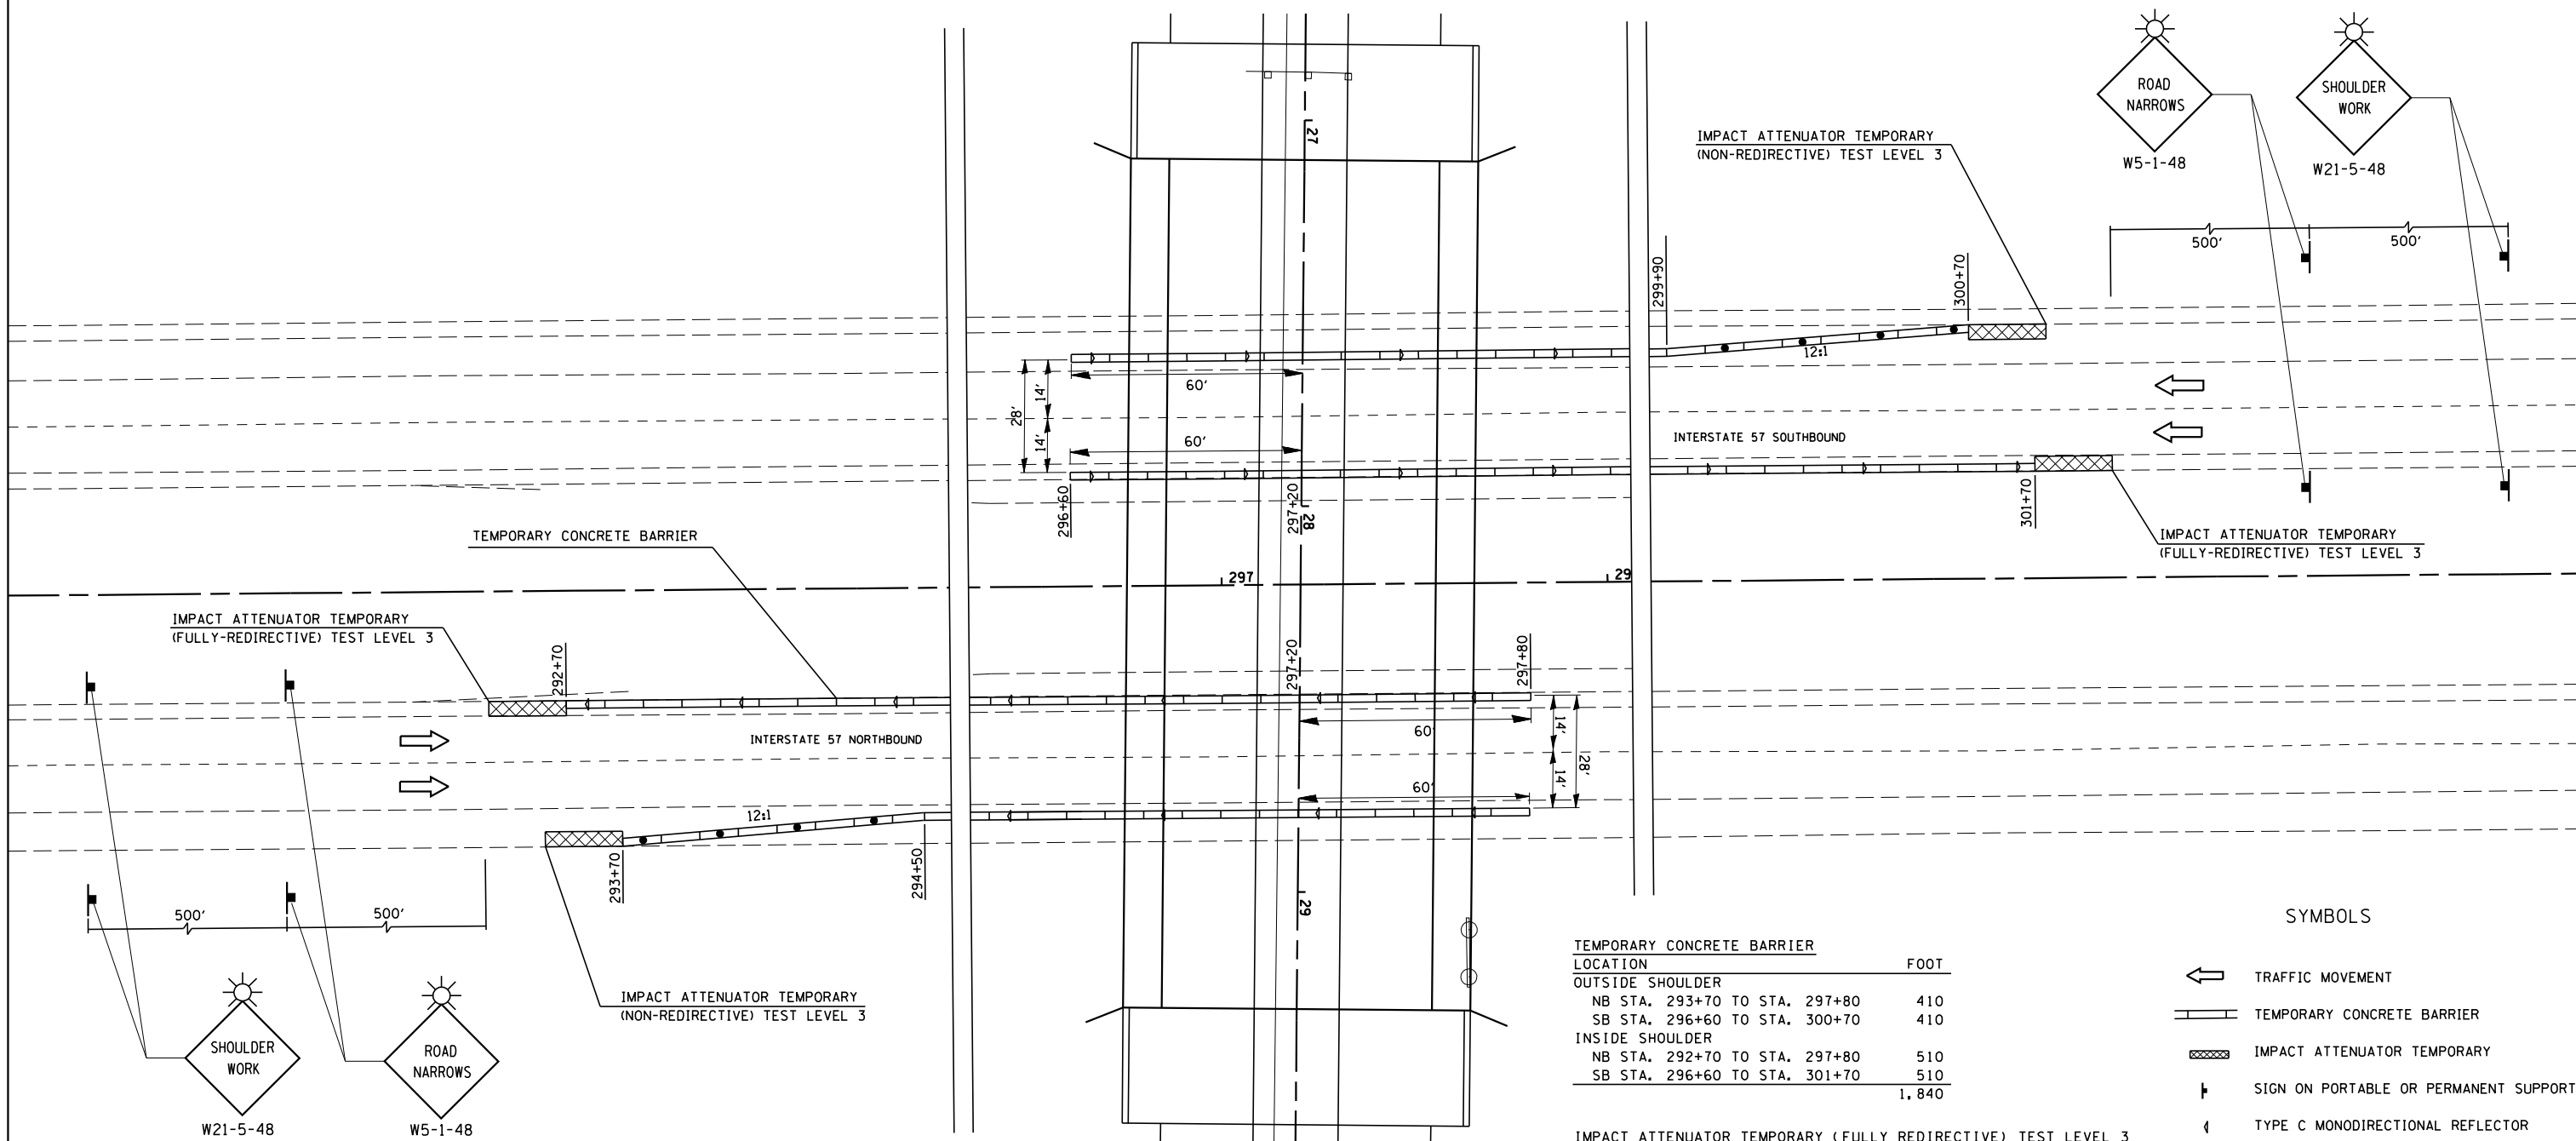


F.A.I. RTE.	SECTION	COUNTY	TOTAL SHEETS	SHEET NO.
57	10-32HB-3,K	Champaign	352	176

# TRAFFIC CONTROL AND PROTECTION FOR BRIDGE CONSTRUCTION

CONTRACT NO. 90758

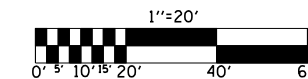

TEMPORARY CONCRETE BARRIER	
LOCATION	FOOT
OUTSIDE SHOULDER	
NB STA. 293+70 TO STA. 297+80	410
SB STA. 296+60 TO STA. 300+70	410
INSIDE SHOULDER	
NB STA. 292+70 TO STA. 297+80	510
SB STA. 296+60 TO STA. 301+70	510
	1,840

IMPACT ATTENUATOR TEMPORARY (FULLY REDIRECTIVE) TEST LEVEL 3	
LOCATION	EACH
INSIDE SHOULDER	
NB STA. 292+70	1
SB STA. 301+70	1
	2

IMPACT ATTENUATOR TEMPORARY (NON-REDIRECTIVE) TEST LEVEL 3	
LOCATION	EACH
OUTSIDE SHOULDER	
NB STA. 293+70	1
SB STA. 300+70	1
	2

### SYMBOLS

- TRAFFIC MOVEMENT
- TEMPORARY CONCRETE BARRIER
- IMPACT ATTENUATOR TEMPORARY
- SIGN ON PORTABLE OR PERMANENT SUPPORT
- TYPE C MONODIRECTIONAL REFLECTOR
- VERTICAL PANEL WITH STEADY BURN MONODIRECTIONAL LIGHT

- NOTES**
- SEE SPECIAL PROVISION "TRAFFIC CONTROL AND PROTECTION, SPECIAL" FOR ADDITIONAL INFORMATION.
  - USE HIGHWAY STANDARD 704001 FOR TEMPORARY CONCRETE BARRIER.
  - USE HIGHWAY STANDARD 701402 FOR PLACEMENT OF VERTICAL PANELS ON TAPER AND TYPE C MONODIRECTIONAL REFLECTORS.

ILLINOIS DEPARTMENT OF TRANSPORTATION

## TRAFFIC CONTROL DETAIL

DRAWN BY JDE  
CHECKED BY