

280 240 200 160 120 80 40 0 40 80 120 160 200 240 280


F.A.I. RTE.	SECTION	COUNTY	TOTAL SHEETS	SHEET NO.
57	10-32HB-3,K	CHAMPAIGN	352	201
STA. 1+00.00		TO STA. 3+00.00		
FED. ROAD DIST. NO.		ILLINOIS FED. AID PROJECT		

-- TOPSOIL EXCAVATION
 -- TOPSOIL PLACEMENT

CURTIS ROAD

DATE	
BY	
FINAL SURVEY	
PLOTTED	
NOTE BOOK	
AREAS CHECKED	
NO.	

DATE	
BY	
ORIGINAL SURVEY	
PLOTTED	
NOTE BOOK	
AREAS CHECKED	
NO.	

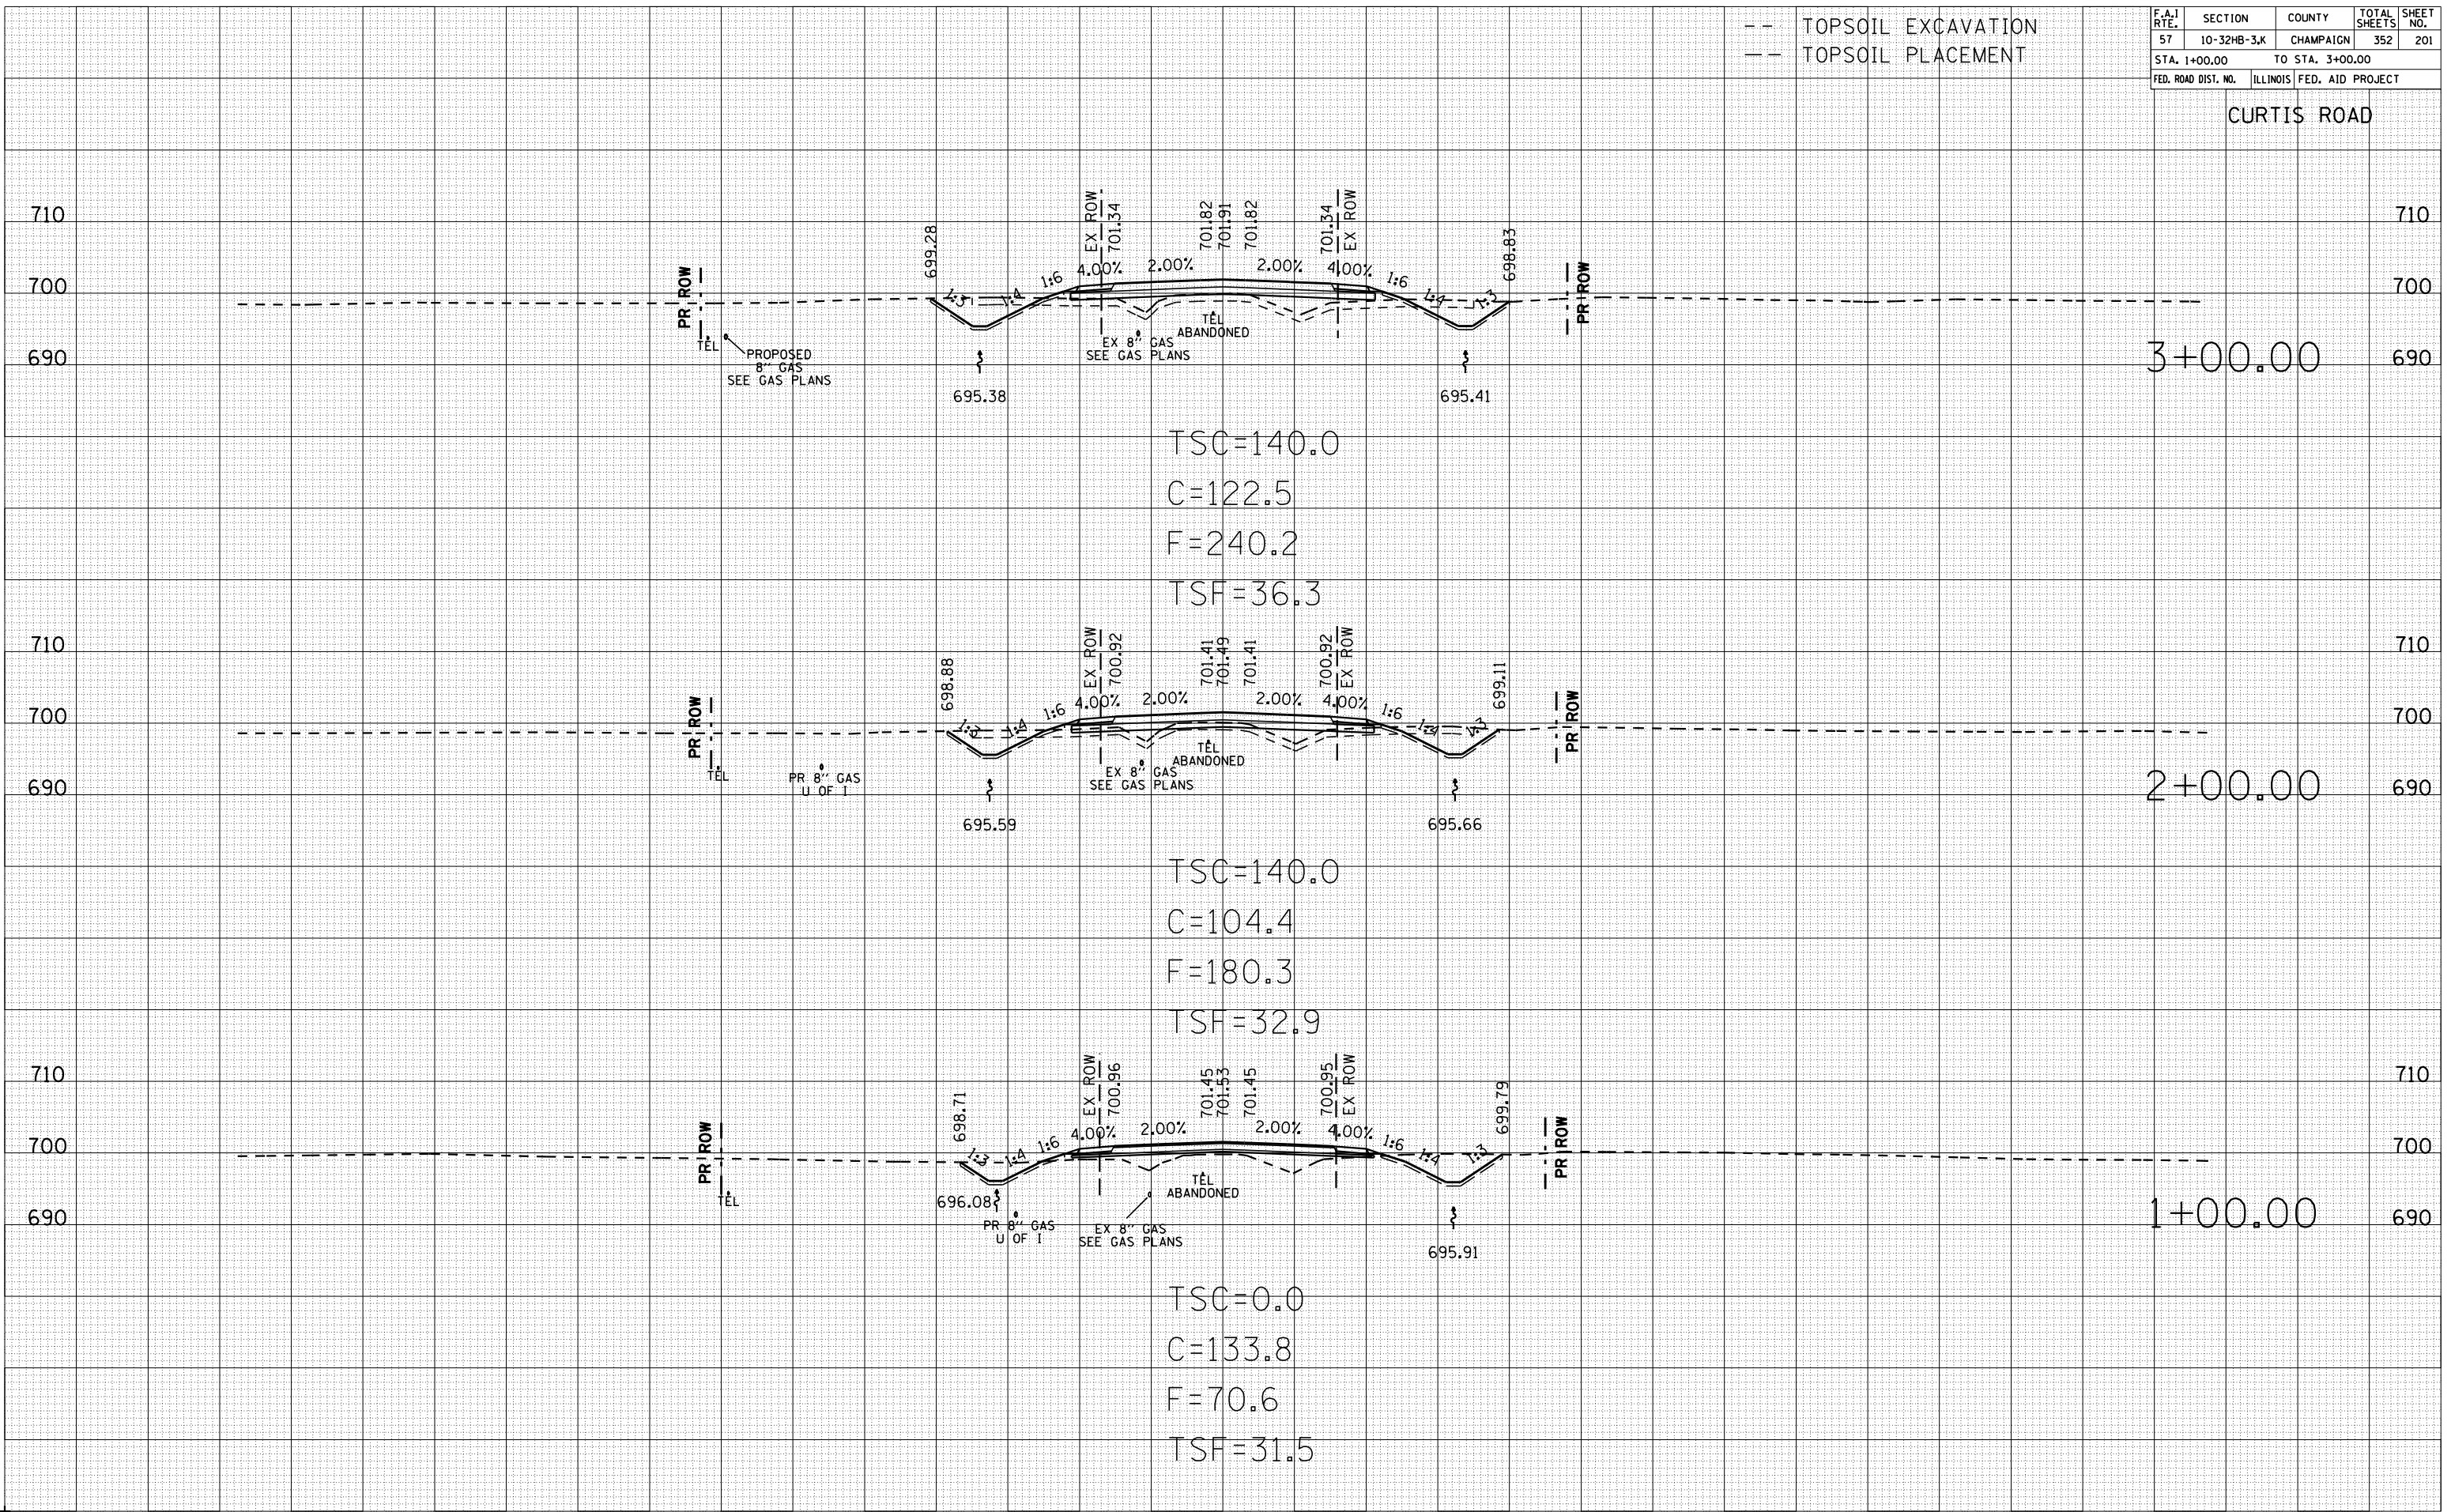

TSC=140.0
 C=122.5
 F=240.2
 TSF=36.3

TSC=140.0
 C=104.4
 F=180.3
 TSF=32.9

TSC=0.0
 C=133.8
 F=70.6
 TSF=31.5