


F.A.I. RTE.	SECTION	COUNTY	TOTAL SHEETS	SHEET NO.
57	10-32HB-3,K	CHAMPAIGN	352	205
STA. 10+00.00		TO STA. 10+66.44		
FED. ROAD DIST. NO.		ILLINOIS FED. AID PROJECT		


CURTIS ROAD

DATE	
BY	
FINAL SURVEY	SURVEYED
NOTE BOOK NO.	PLOTTED
	DATE
	AREAS
	CHECKED

DATE	
BY	
ORIGINAL SURVEY	SURVEYED
NOTE BOOK NO.	PLOTTED
	DATE
	AREAS
	CHECKED

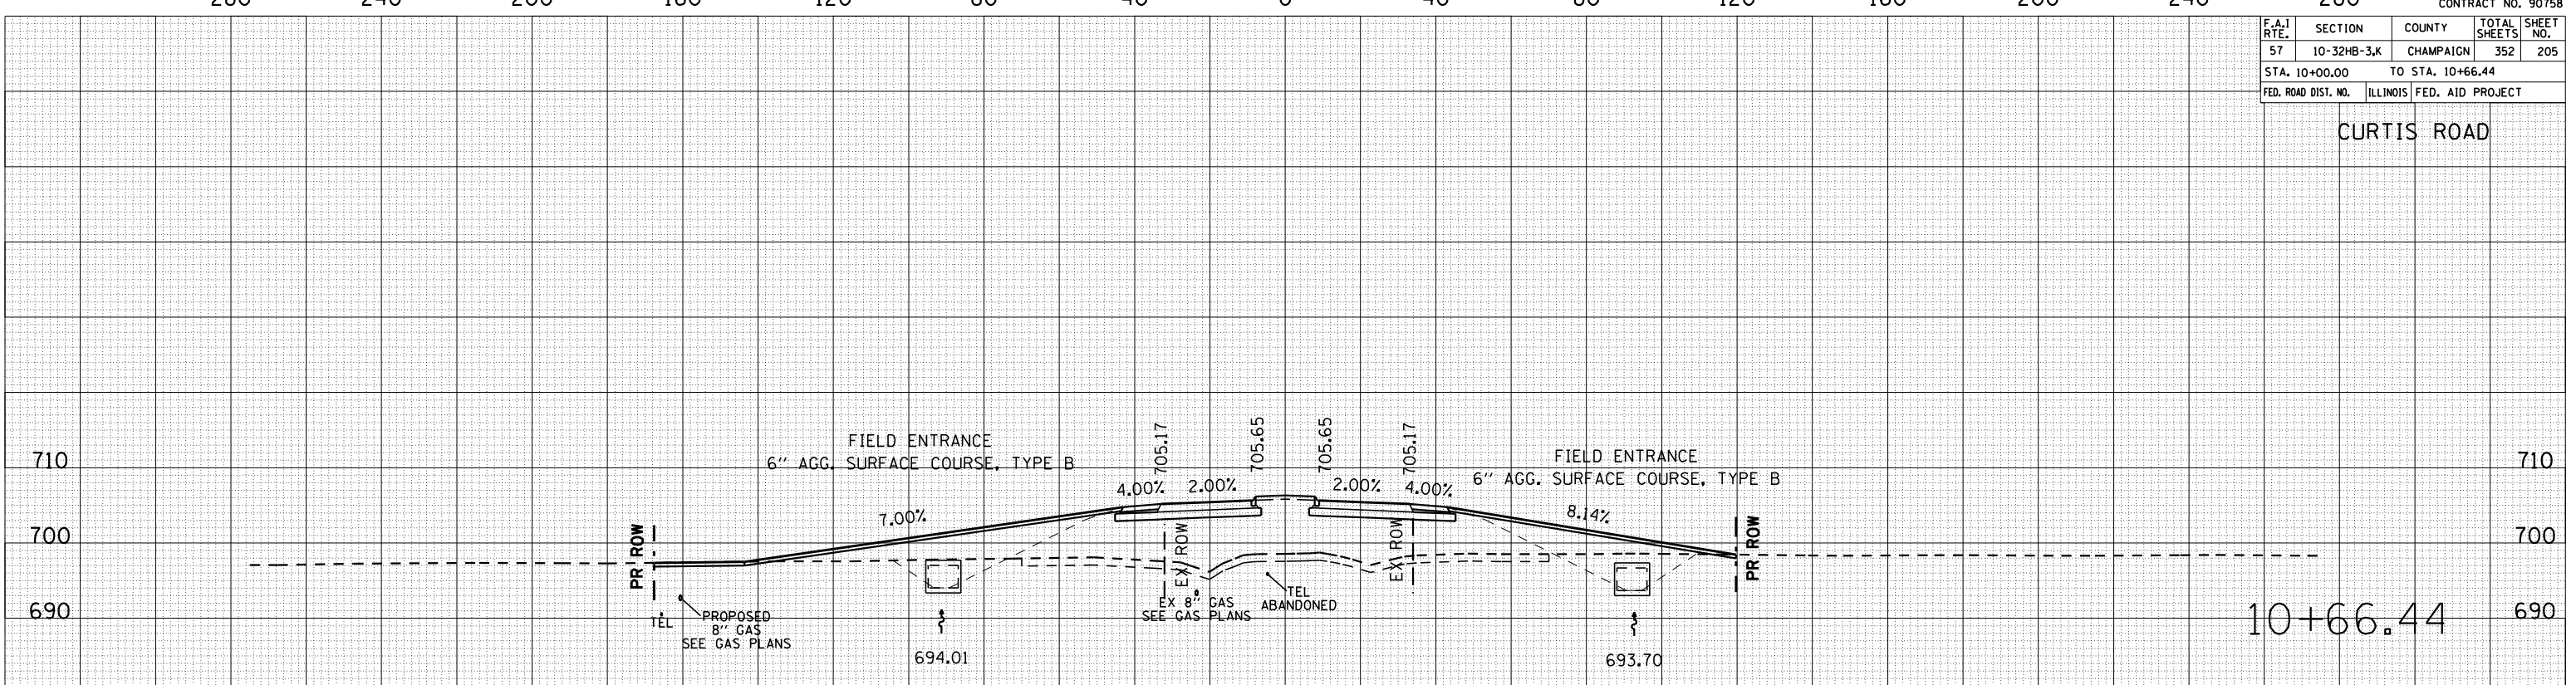

TSC=140.0
 C=15.5
 F=1,200.6
 TSF=0.0

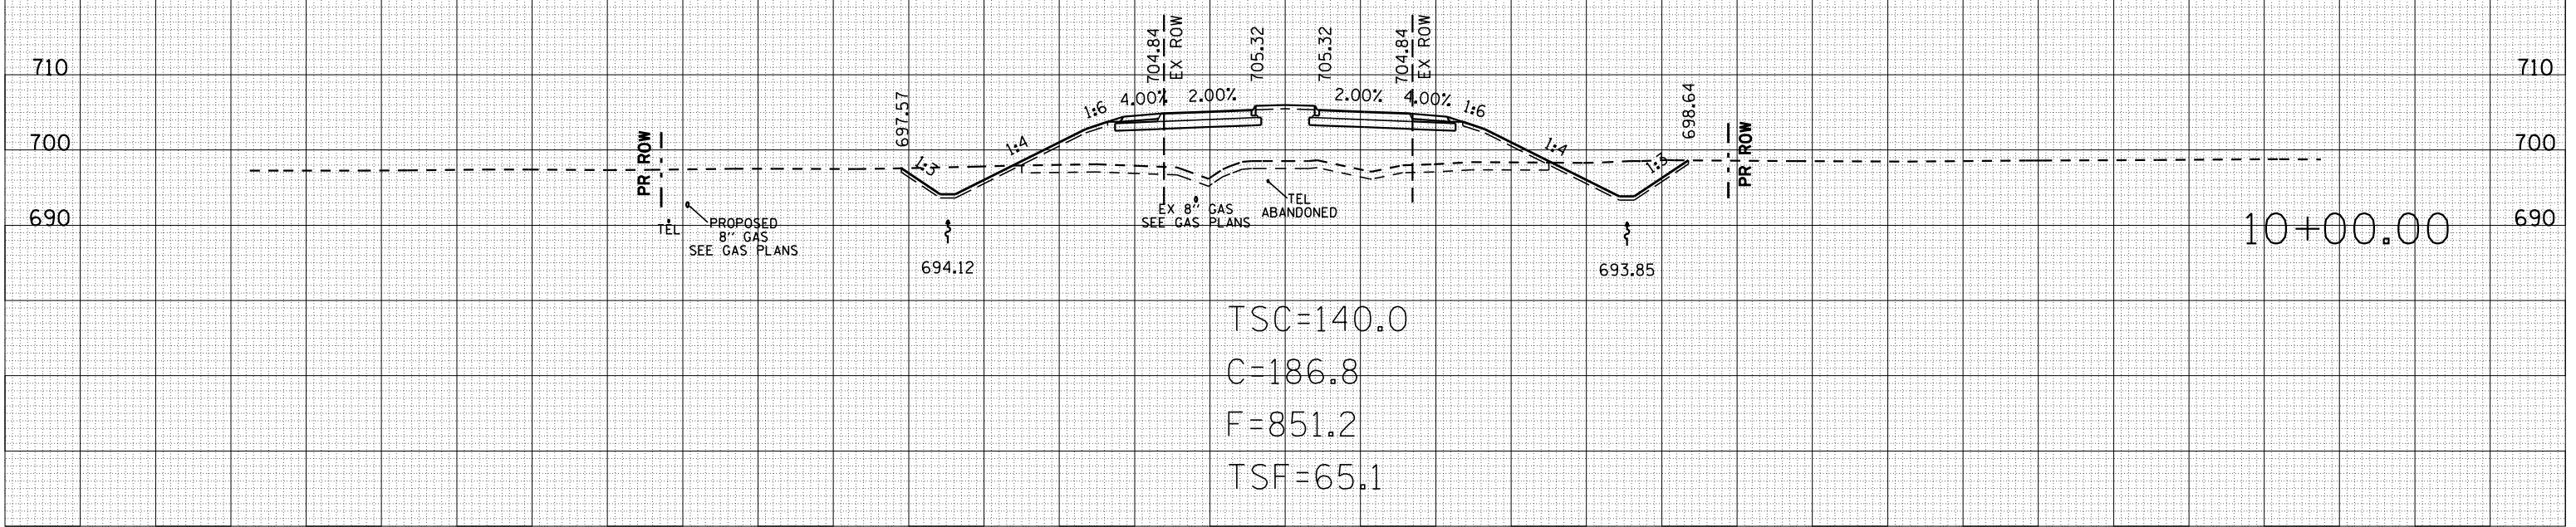

TSC=140.0
 C=186.8
 F=851.2
 TSF=65.1