

280 240 200 160 120 80 40 0 40 80 120 160 200 240 280

| F.A.I. RTE.         | SECTION     | COUNTY                    | TOTAL SHEETS | SHEET NO. |
|---------------------|-------------|---------------------------|--------------|-----------|
| 57                  | 10-32HB-3,K | CHAMPAIGN                 | 352          | 208       |
| STA. 15+00.00       |             | TO STA. 16+00.00          |              |           |
| FED. ROAD DIST. NO. |             | ILLINOIS FED. AID PROJECT |              |           |

CURTIS ROAD

| BY | DATE |
|----|------|
|    |      |


  

| FINAL SURVEY | SURVEYED | PLOTTED | DATE | NO. |
|--------------|----------|---------|------|-----|
|              |          |         |      |     |


| BY | DATE |
|----|------|
|    |      |

| ORIGINAL SURVEY | SURVEYED | PLOTTED | DATE | NO. |
|-----------------|----------|---------|------|-----|
|                 |          |         |      |     |

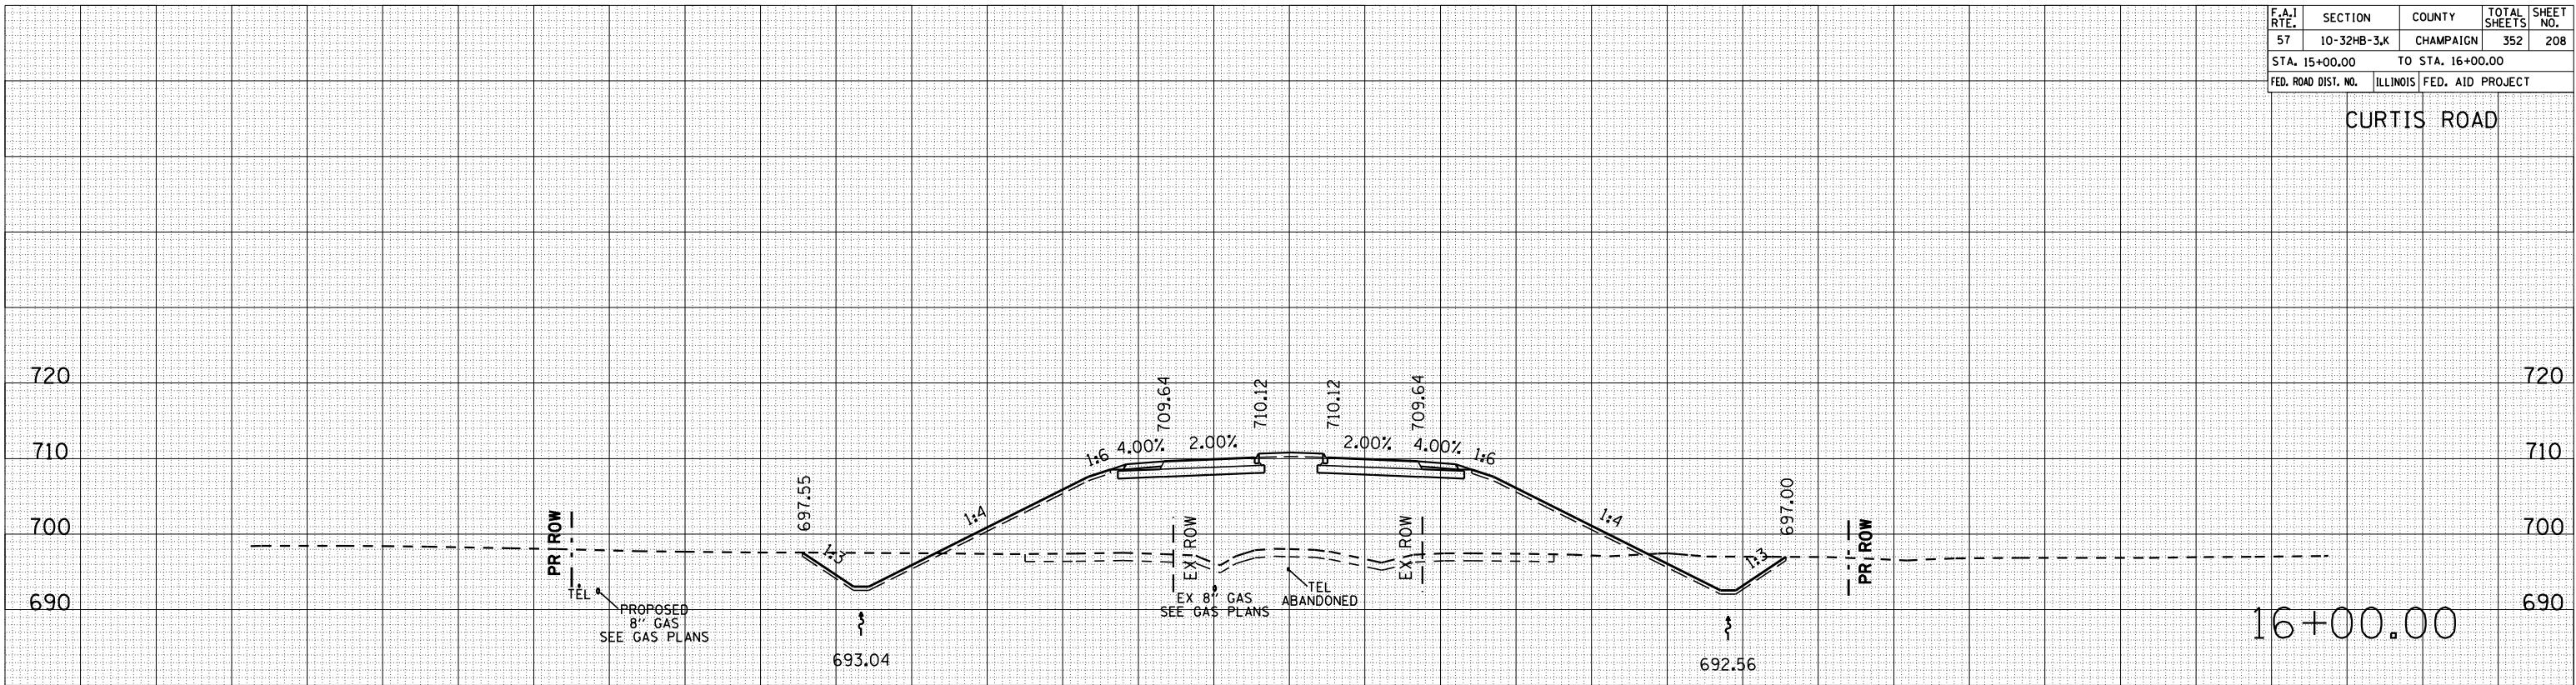

TSC=140.0  
 C=215.7  
 F=1,756.4  
 TSF=90.9

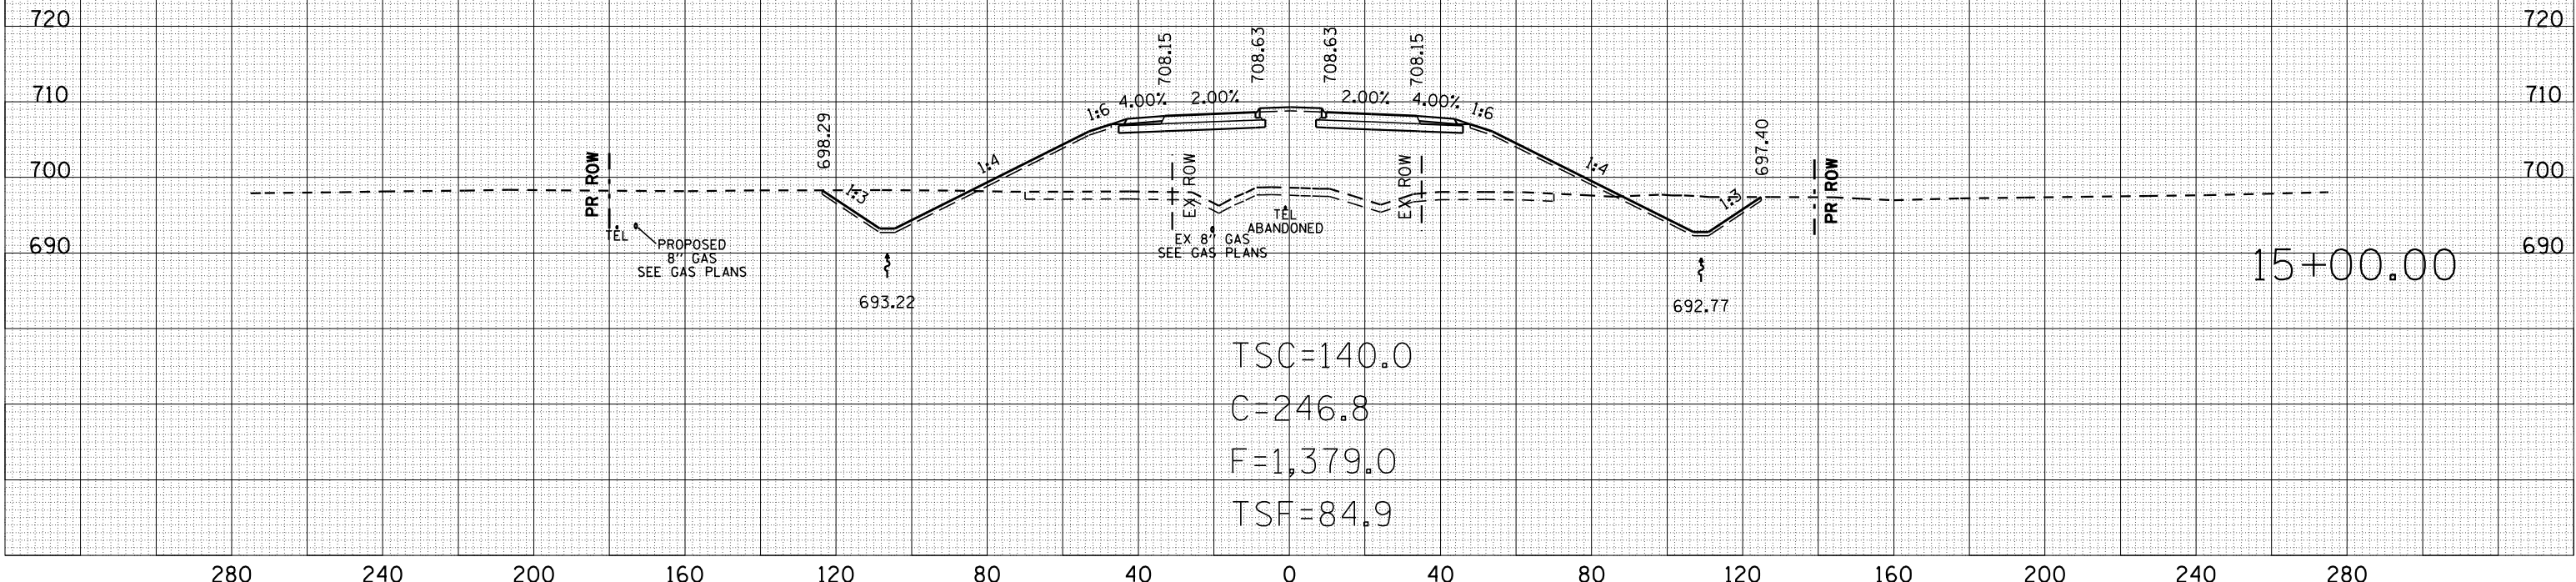

TSC=140.0  
 C=246.8  
 F=1,379.0  
 TSF=84.9

280 240 200 160 120 80 40 0 40 80 120 160 200 240 280