


280 240 200 160 120 80 40 0 40 80 120 160 200 240 280

F.A.I. RTE.	SECTION	COUNTY	TOTAL SHEETS	SHEET NO.
57	10-32HB-3,K	CHAMPAIGN	352	210
STA. 19+00.00		TO STA. 20+00.00		
FED. ROAD DIST. NO.		ILLINOIS FED. AID PROJECT		


CURTIS ROAD

BY	DATE

BY	DATE

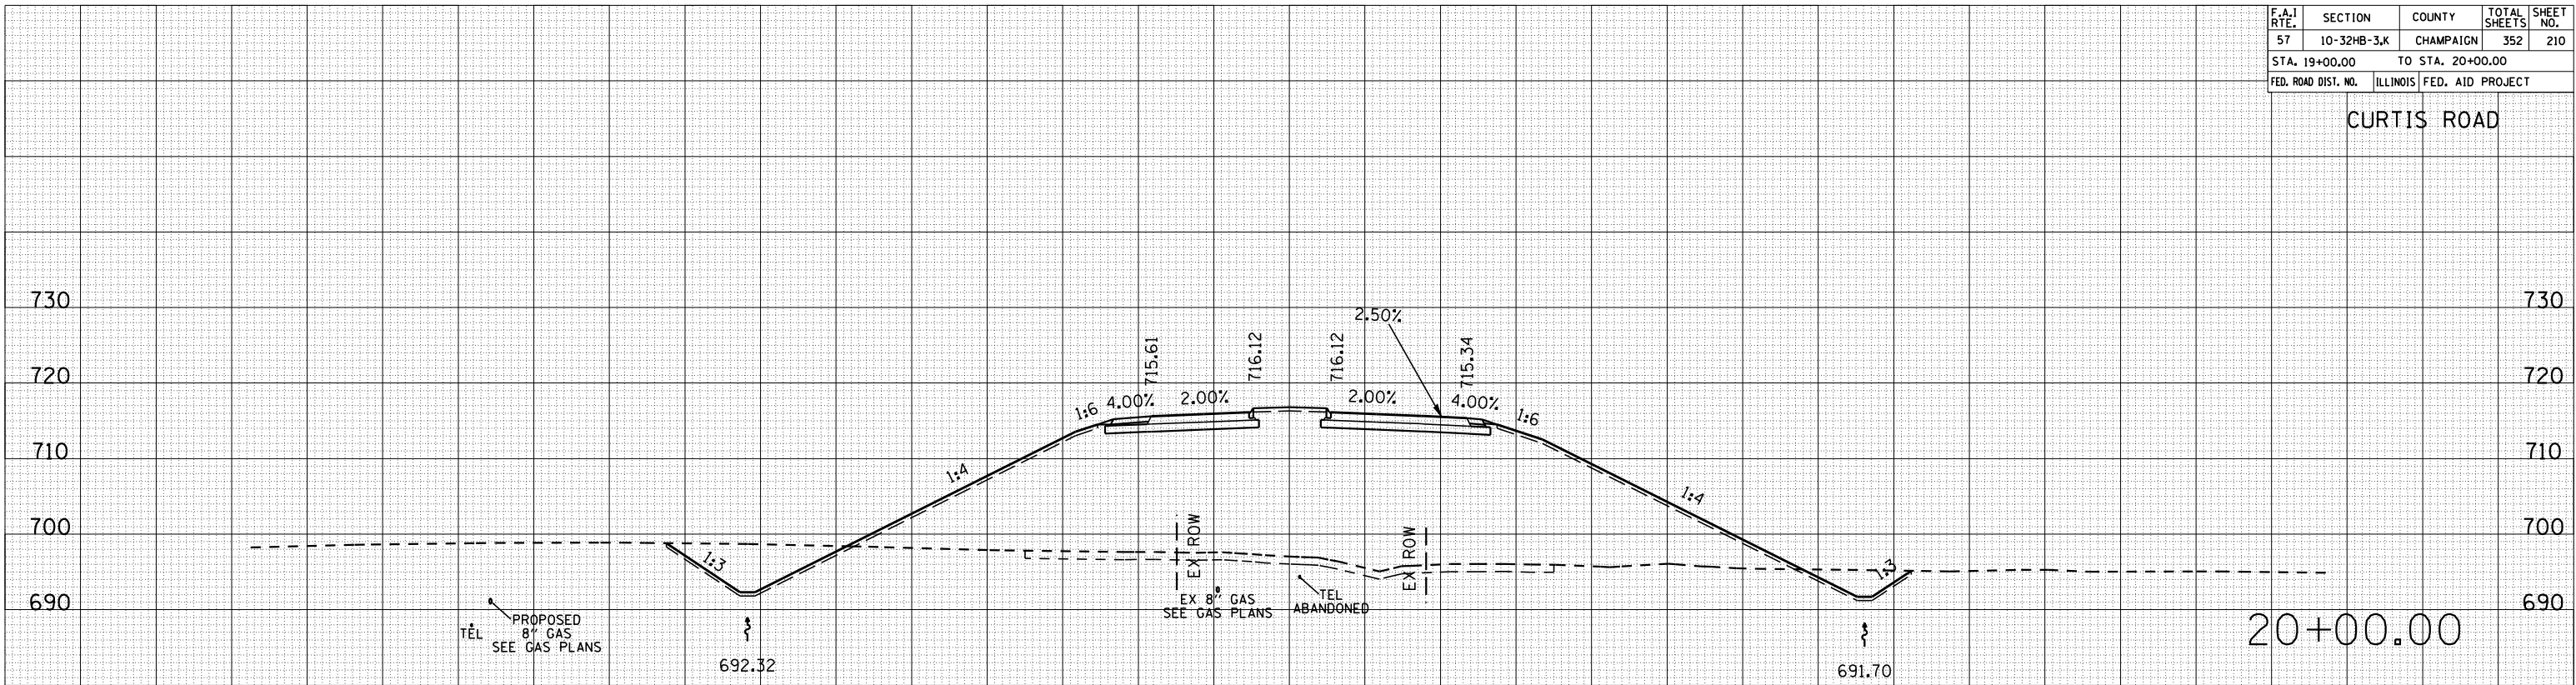

TSC=140.0
 C=261.8
 F=3,346.6
 TSF=121.6

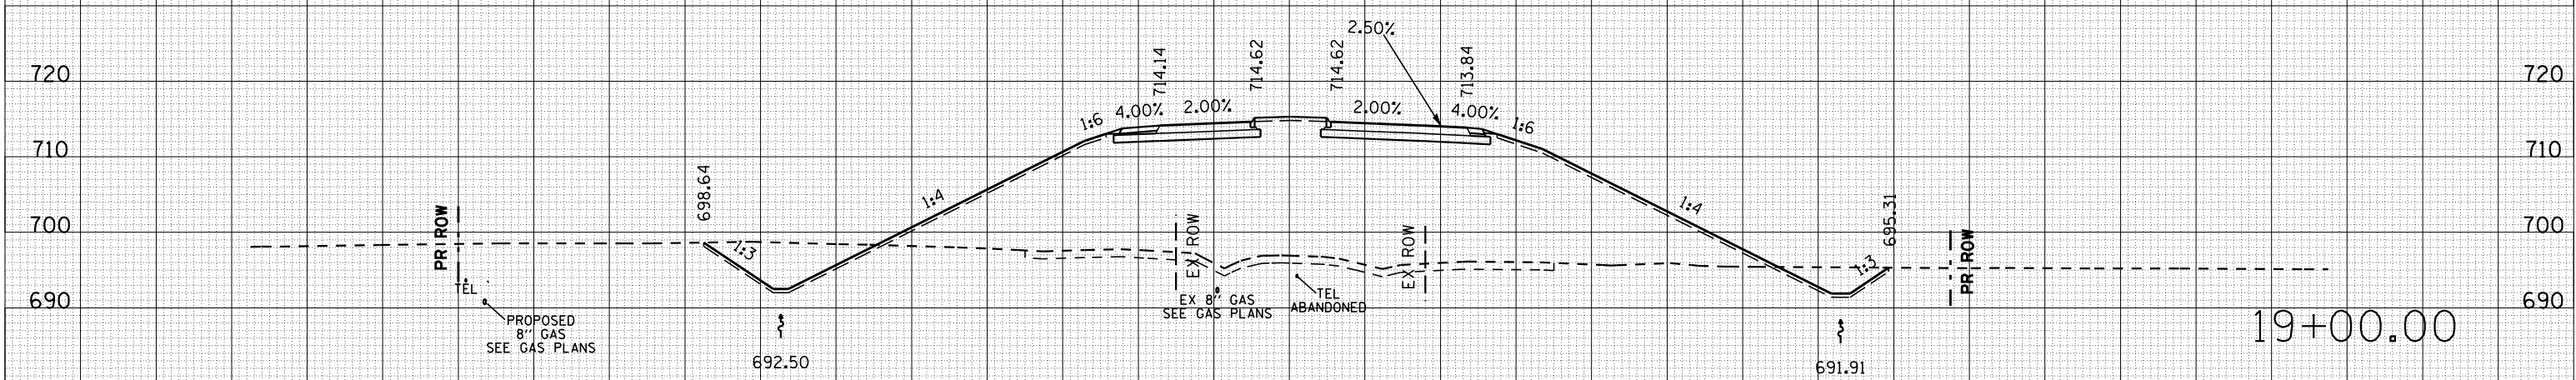

TSC=140.0
 C=250.8
 F=3,001.3
 TSF=114.6

280 240 200 160 120 80 40 0 40 80 120 160 200 240 280