


280 240 200 160 120 80 40 0 40 80 120 160 200 240 280

F.A.P. RTE.	SECTION	COUNTY	TOTAL SHEETS	SHEET NO.
57	10-32HB-3,K	CHAMPAIGN	352	211
STA. 20+50.00		TO STA. 21+00.00		
FED. ROAD DIST. NO.		ILLINOIS FED. AID PROJECT		


CURTIS ROAD

BY	DATE

BY	DATE

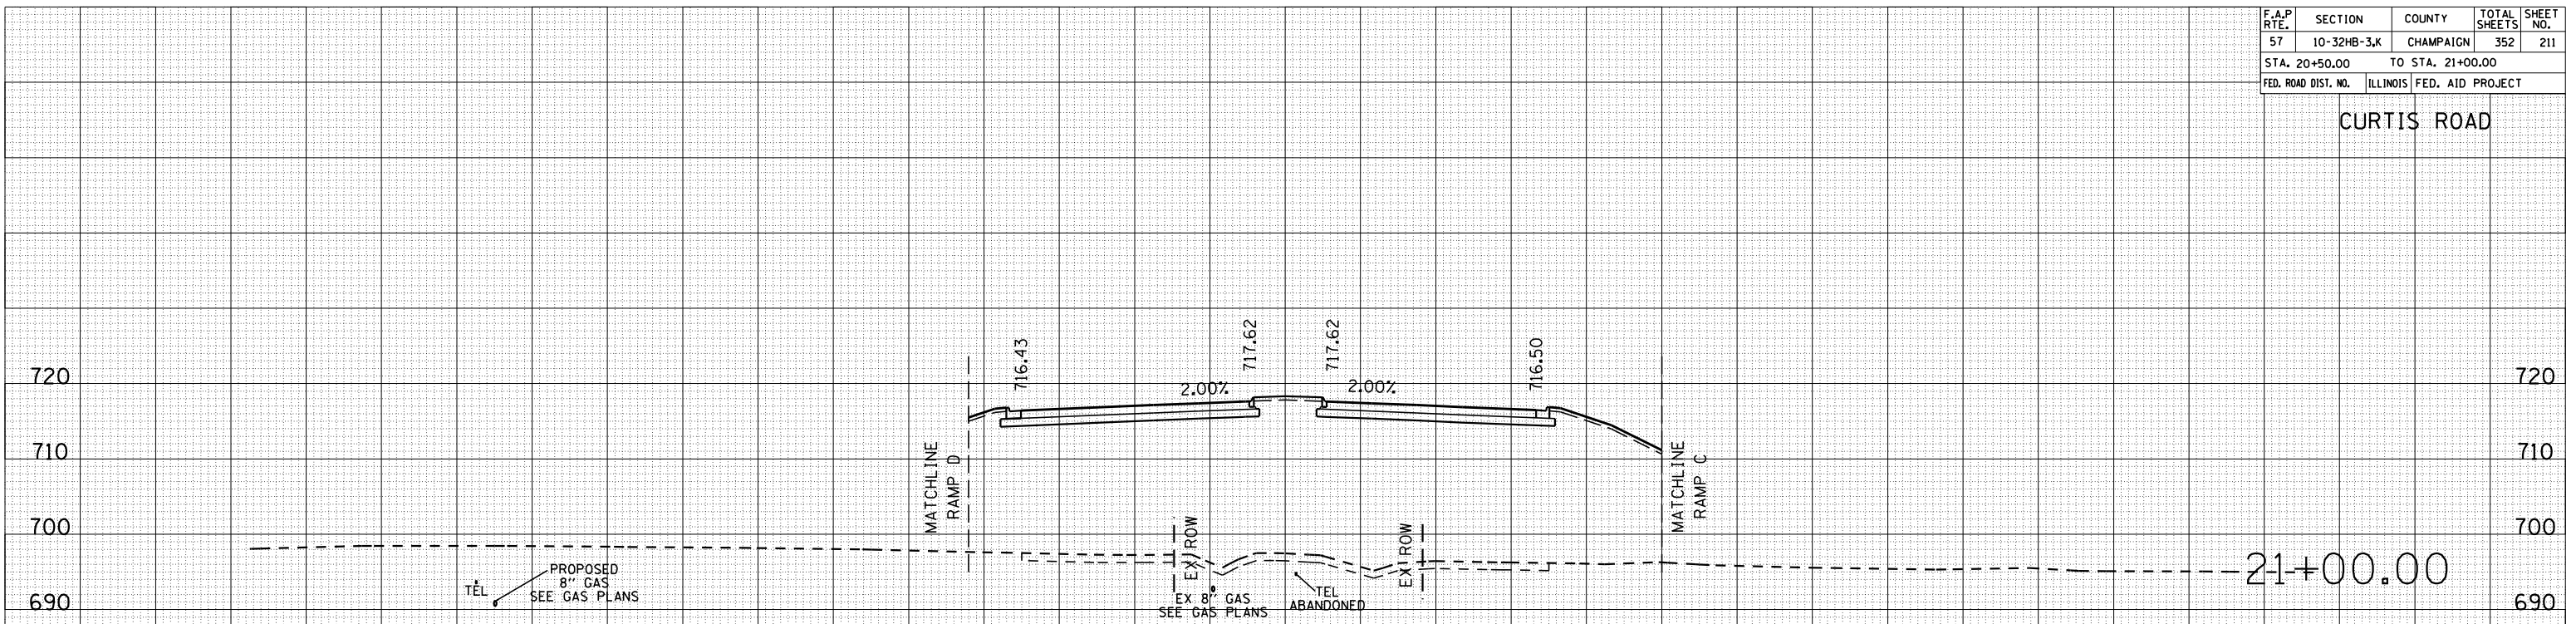

TSC=140.0
 C=0.0
 F=3,516.5
 TSF=29.0

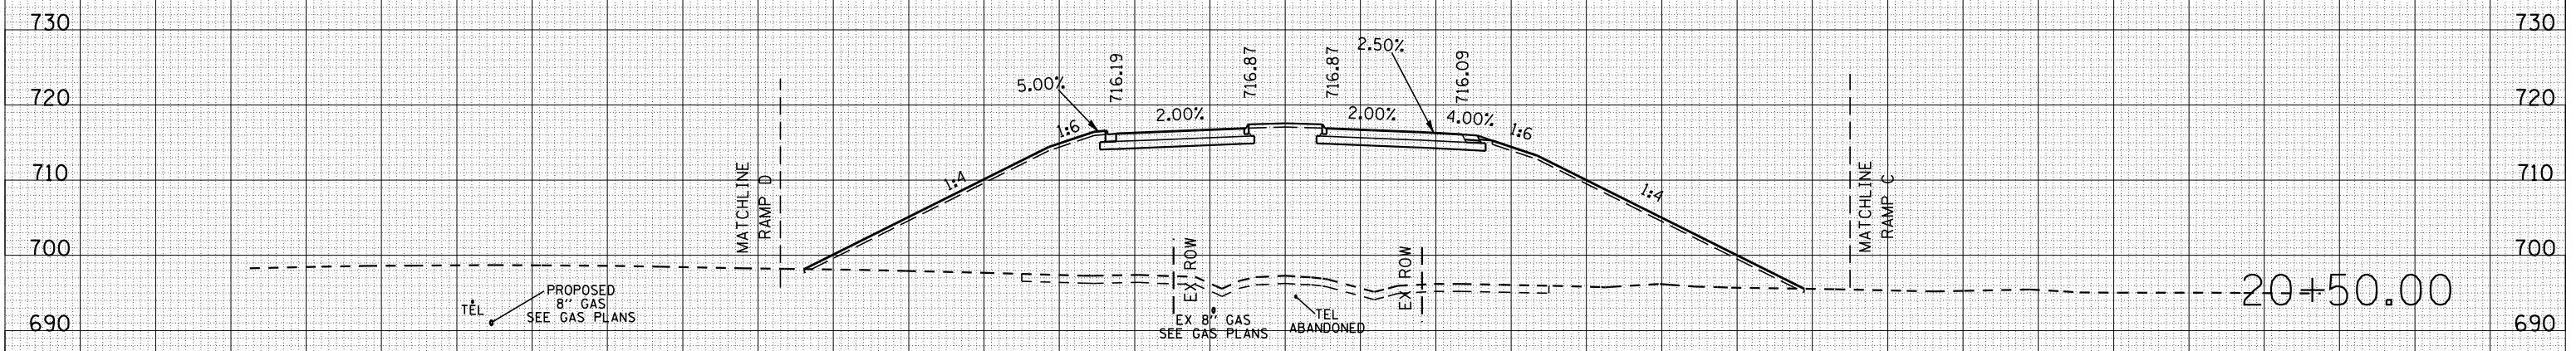

TSC=140.0
 C=0.0
 F=3,676.3
 TSF=90.2

280 240 200 160 120 80 40 0 40 80 120 160 200 240 280