


F.A.I. RTE.	SECTION	COUNTY	TOTAL SHEETS	SHEET NO.
57	10-32HB-3,K	CHAMPAIGN	352	222
STA. 34+00.00		TO STA. 34+50.00		
FED. ROAD DIST. NO.		ILLINOIS FED. AID PROJECT		

CURTIS ROAD

BY	DATE

FINAL SURVEY	SURVEYED	PLOTTED	DATE	AREAS	CHECKED

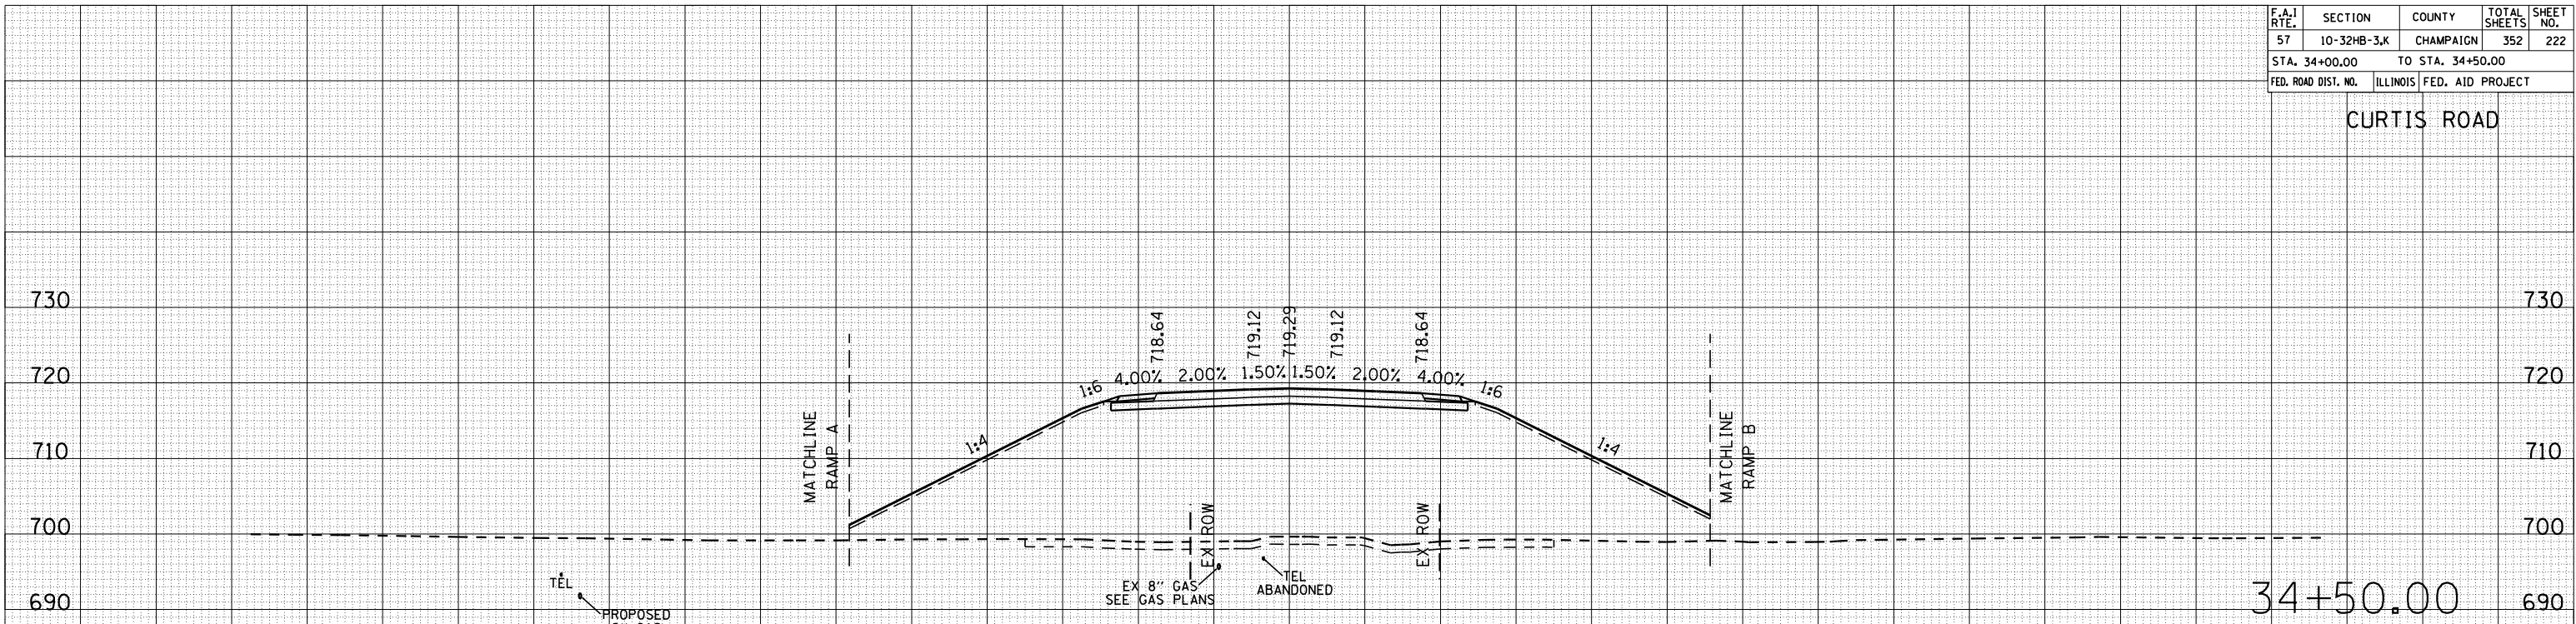


TSC=140.0
 C=0.0
 F=3,298.2
 TSF=64.8

34+50.00

BY	DATE

ORIGINAL SURVEY	SURVEYED	PLOTTED	DATE	AREAS	CHECKED

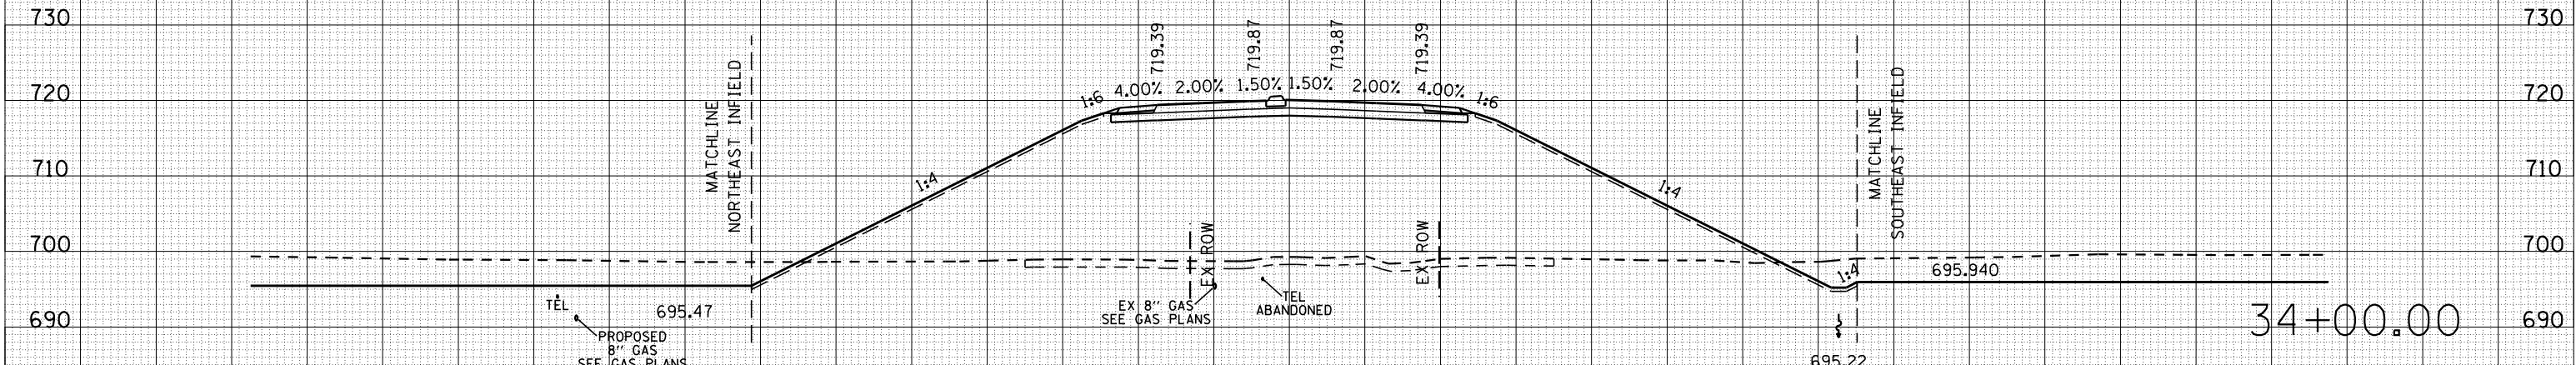

TSC=140.0
 C=84.4
 F=3,583.5
 TSF=97.2

34+00.00