


280 240 200 160 120 80 40 0 40 80 120 160 200 240 280

F.A.I. RTE.	SECTION	COUNTY	TOTAL SHEETS	SHEET NO.
57	10-32HB-3,K	CHAMPAIGN	352	228
STA. 43+00.00		TO STA. 43+51.00		
FED. ROAD DIST. NO.		ILLINOIS FED. AID PROJECT		


CURTIS ROAD

BY	DATE

BY	DATE

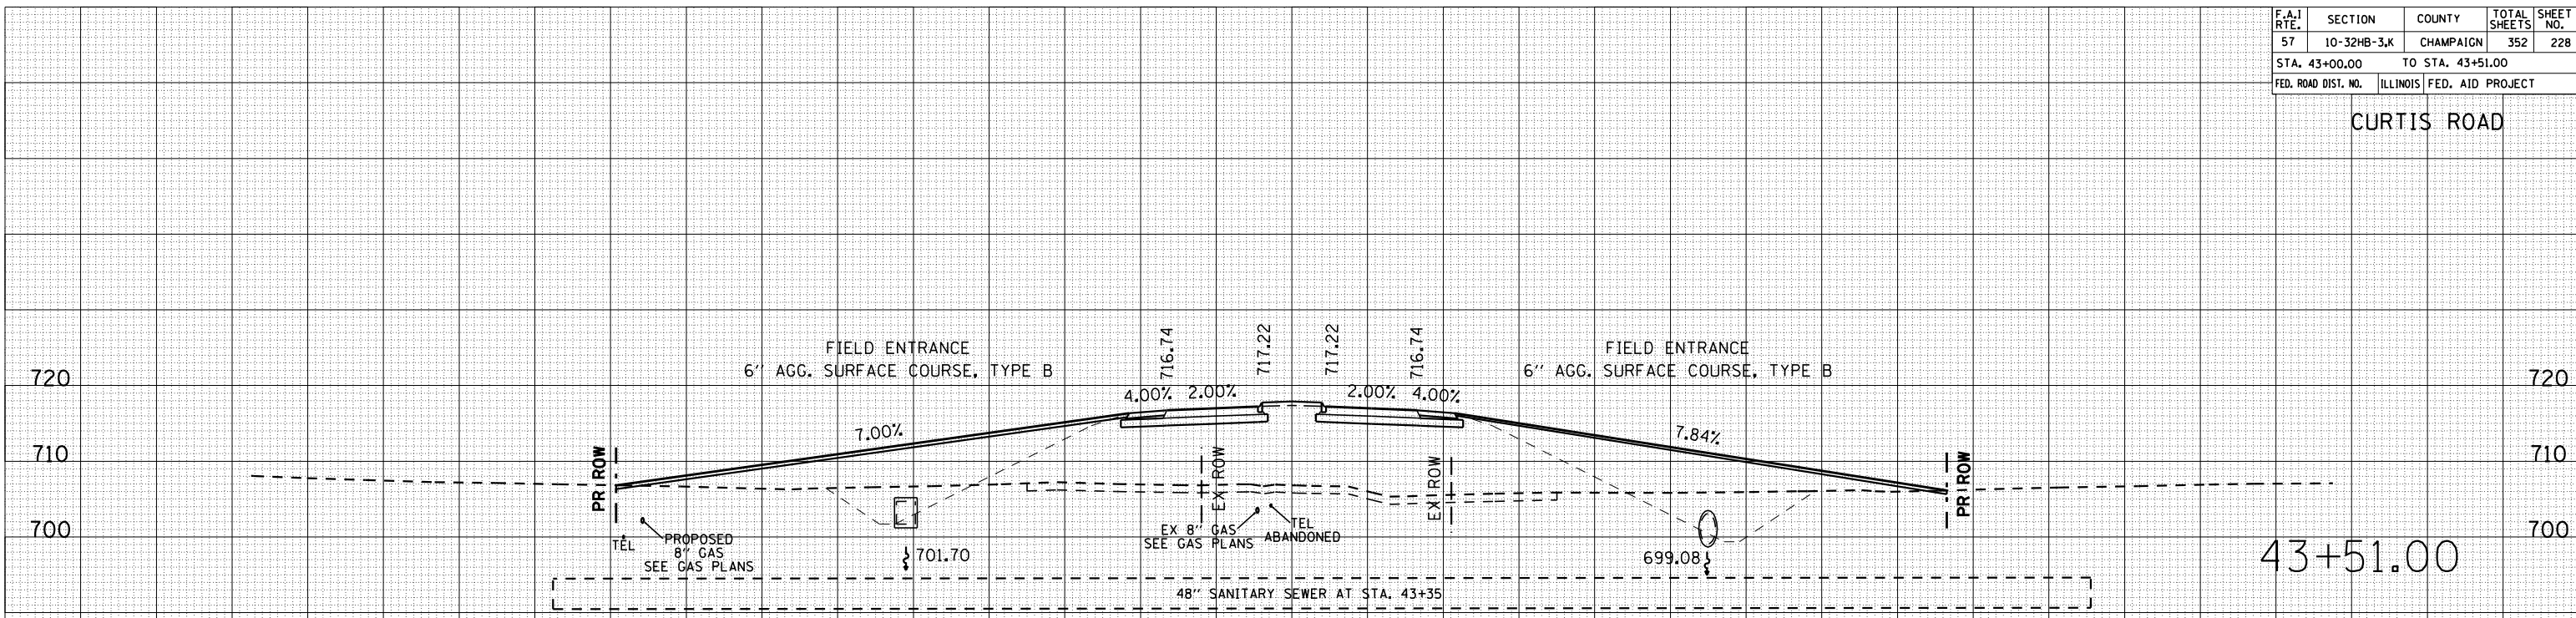

TSC=140.0
 C=2.9
 F=2,257.7
 TSF=7.8

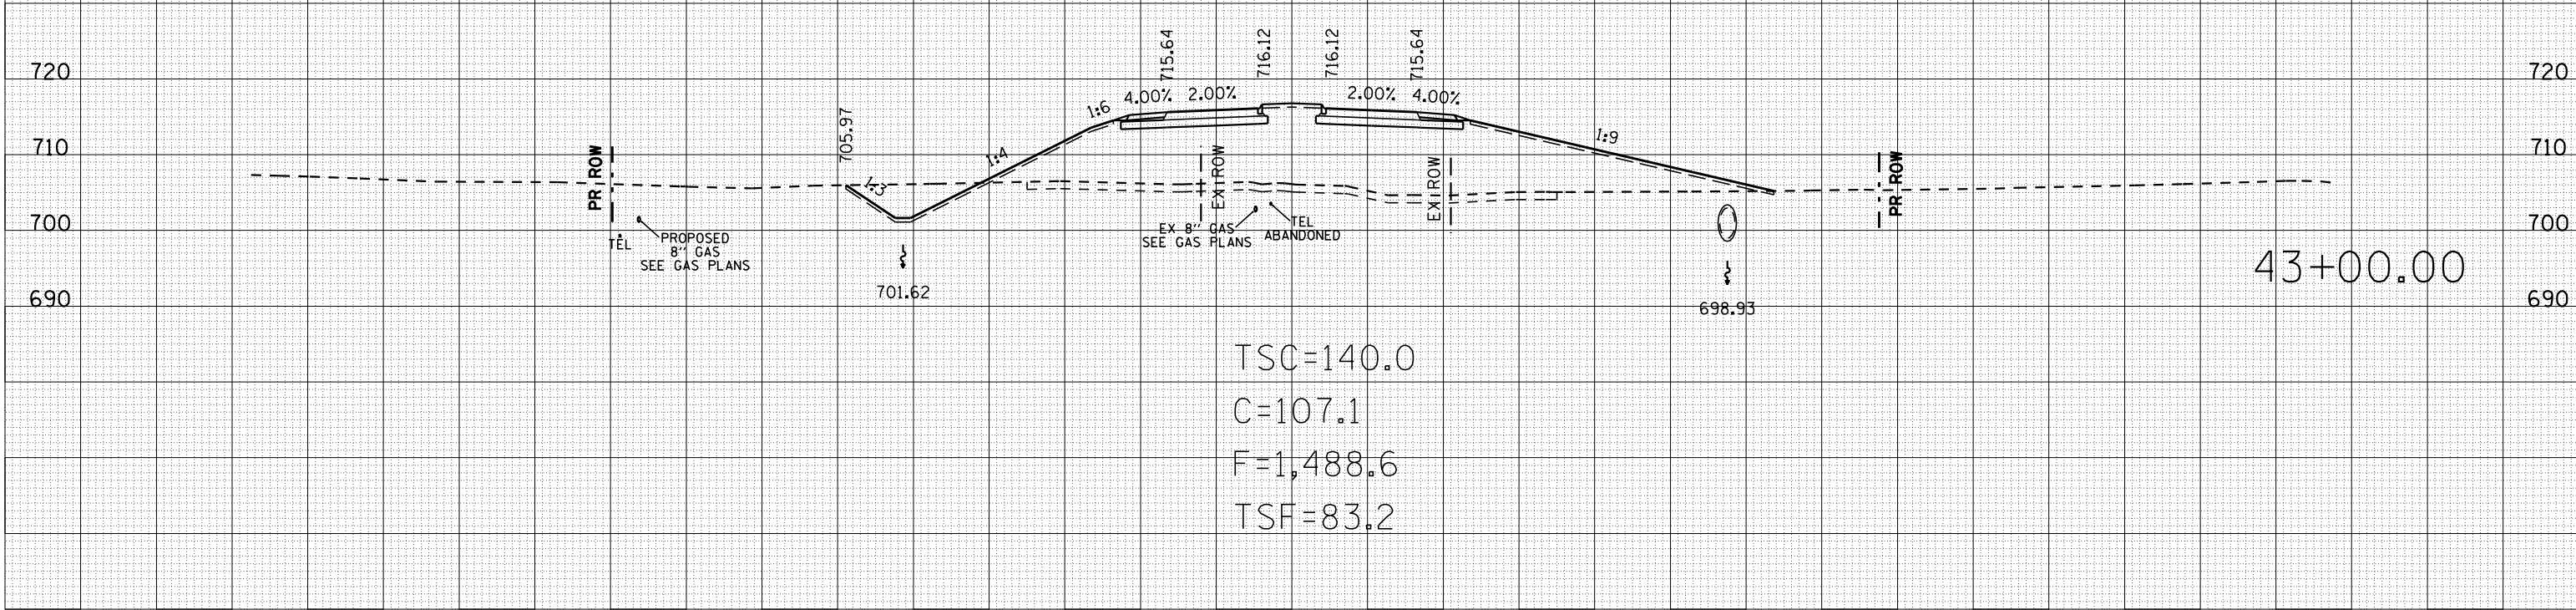

TSC=140.0
 C=107.1
 F=1,488.6
 TSF=83.2

280 240 200 160 120 80 40 0 40 80 120 160 200 240 280