


F.A.I. RTE.	SECTION	COUNTY	TOTAL SHEETS	SHEET NO.
57	10-32HB-3,K	CHAMPAIGN	352	234
STA. 237+96.92		TO STA. 238+00.00		
FED. ROAD DIST. NO.	ILLINOIS	FED. AID PROJECT		

STALEY ROAD

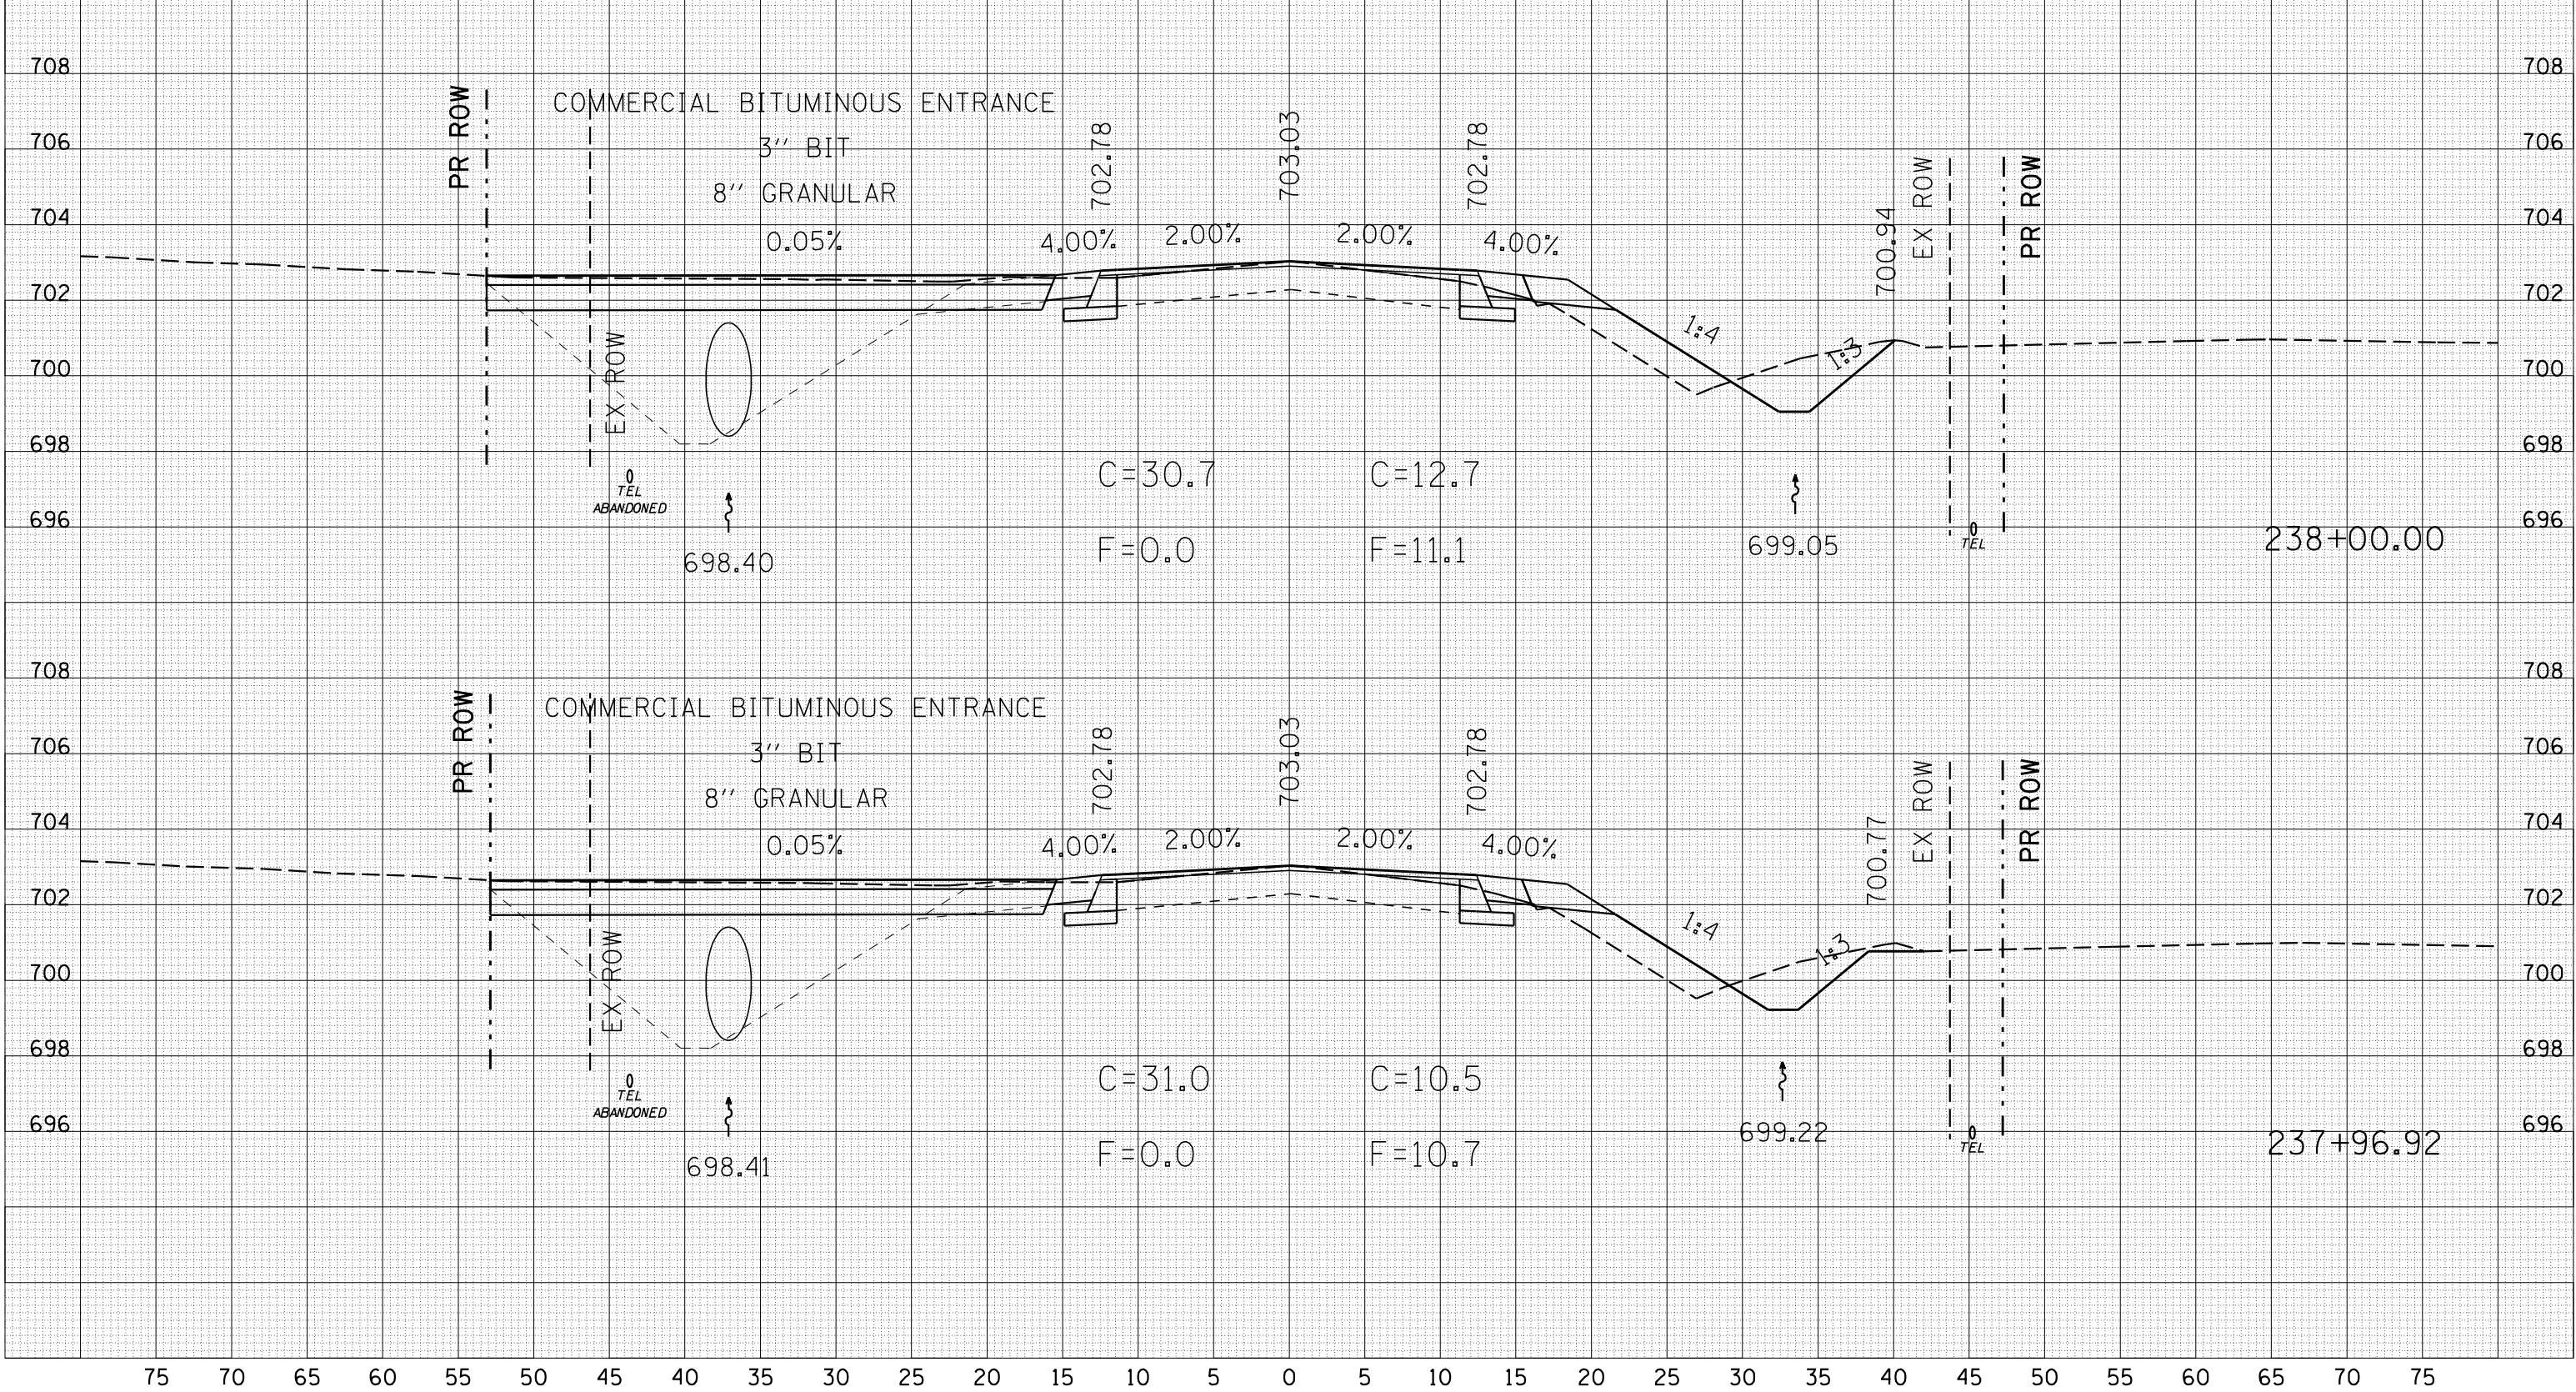

BY	DATE

BY	DATE