


F.A.I. RTE.	SECTION	COUNTY	TOTAL SHEETS	SHEET NO.
57	10-32HB-3,K	CHAMPAIGN	352	242
STA. 247+00.00		TO STA. 247+00.00		
FED. ROAD DIST. NO. 3		ILLINOIS	FED. AID PROJECT	

STALEY ROAD

DATE	BY
SURVEYED	
PLOTTED	
NOTE BOOK	
AREAS CHECKED	
NO.	

DATE	BY
SURVEYED	
PLOTTED	
NOTE BOOK	
AREAS CHECKED	
NO.	

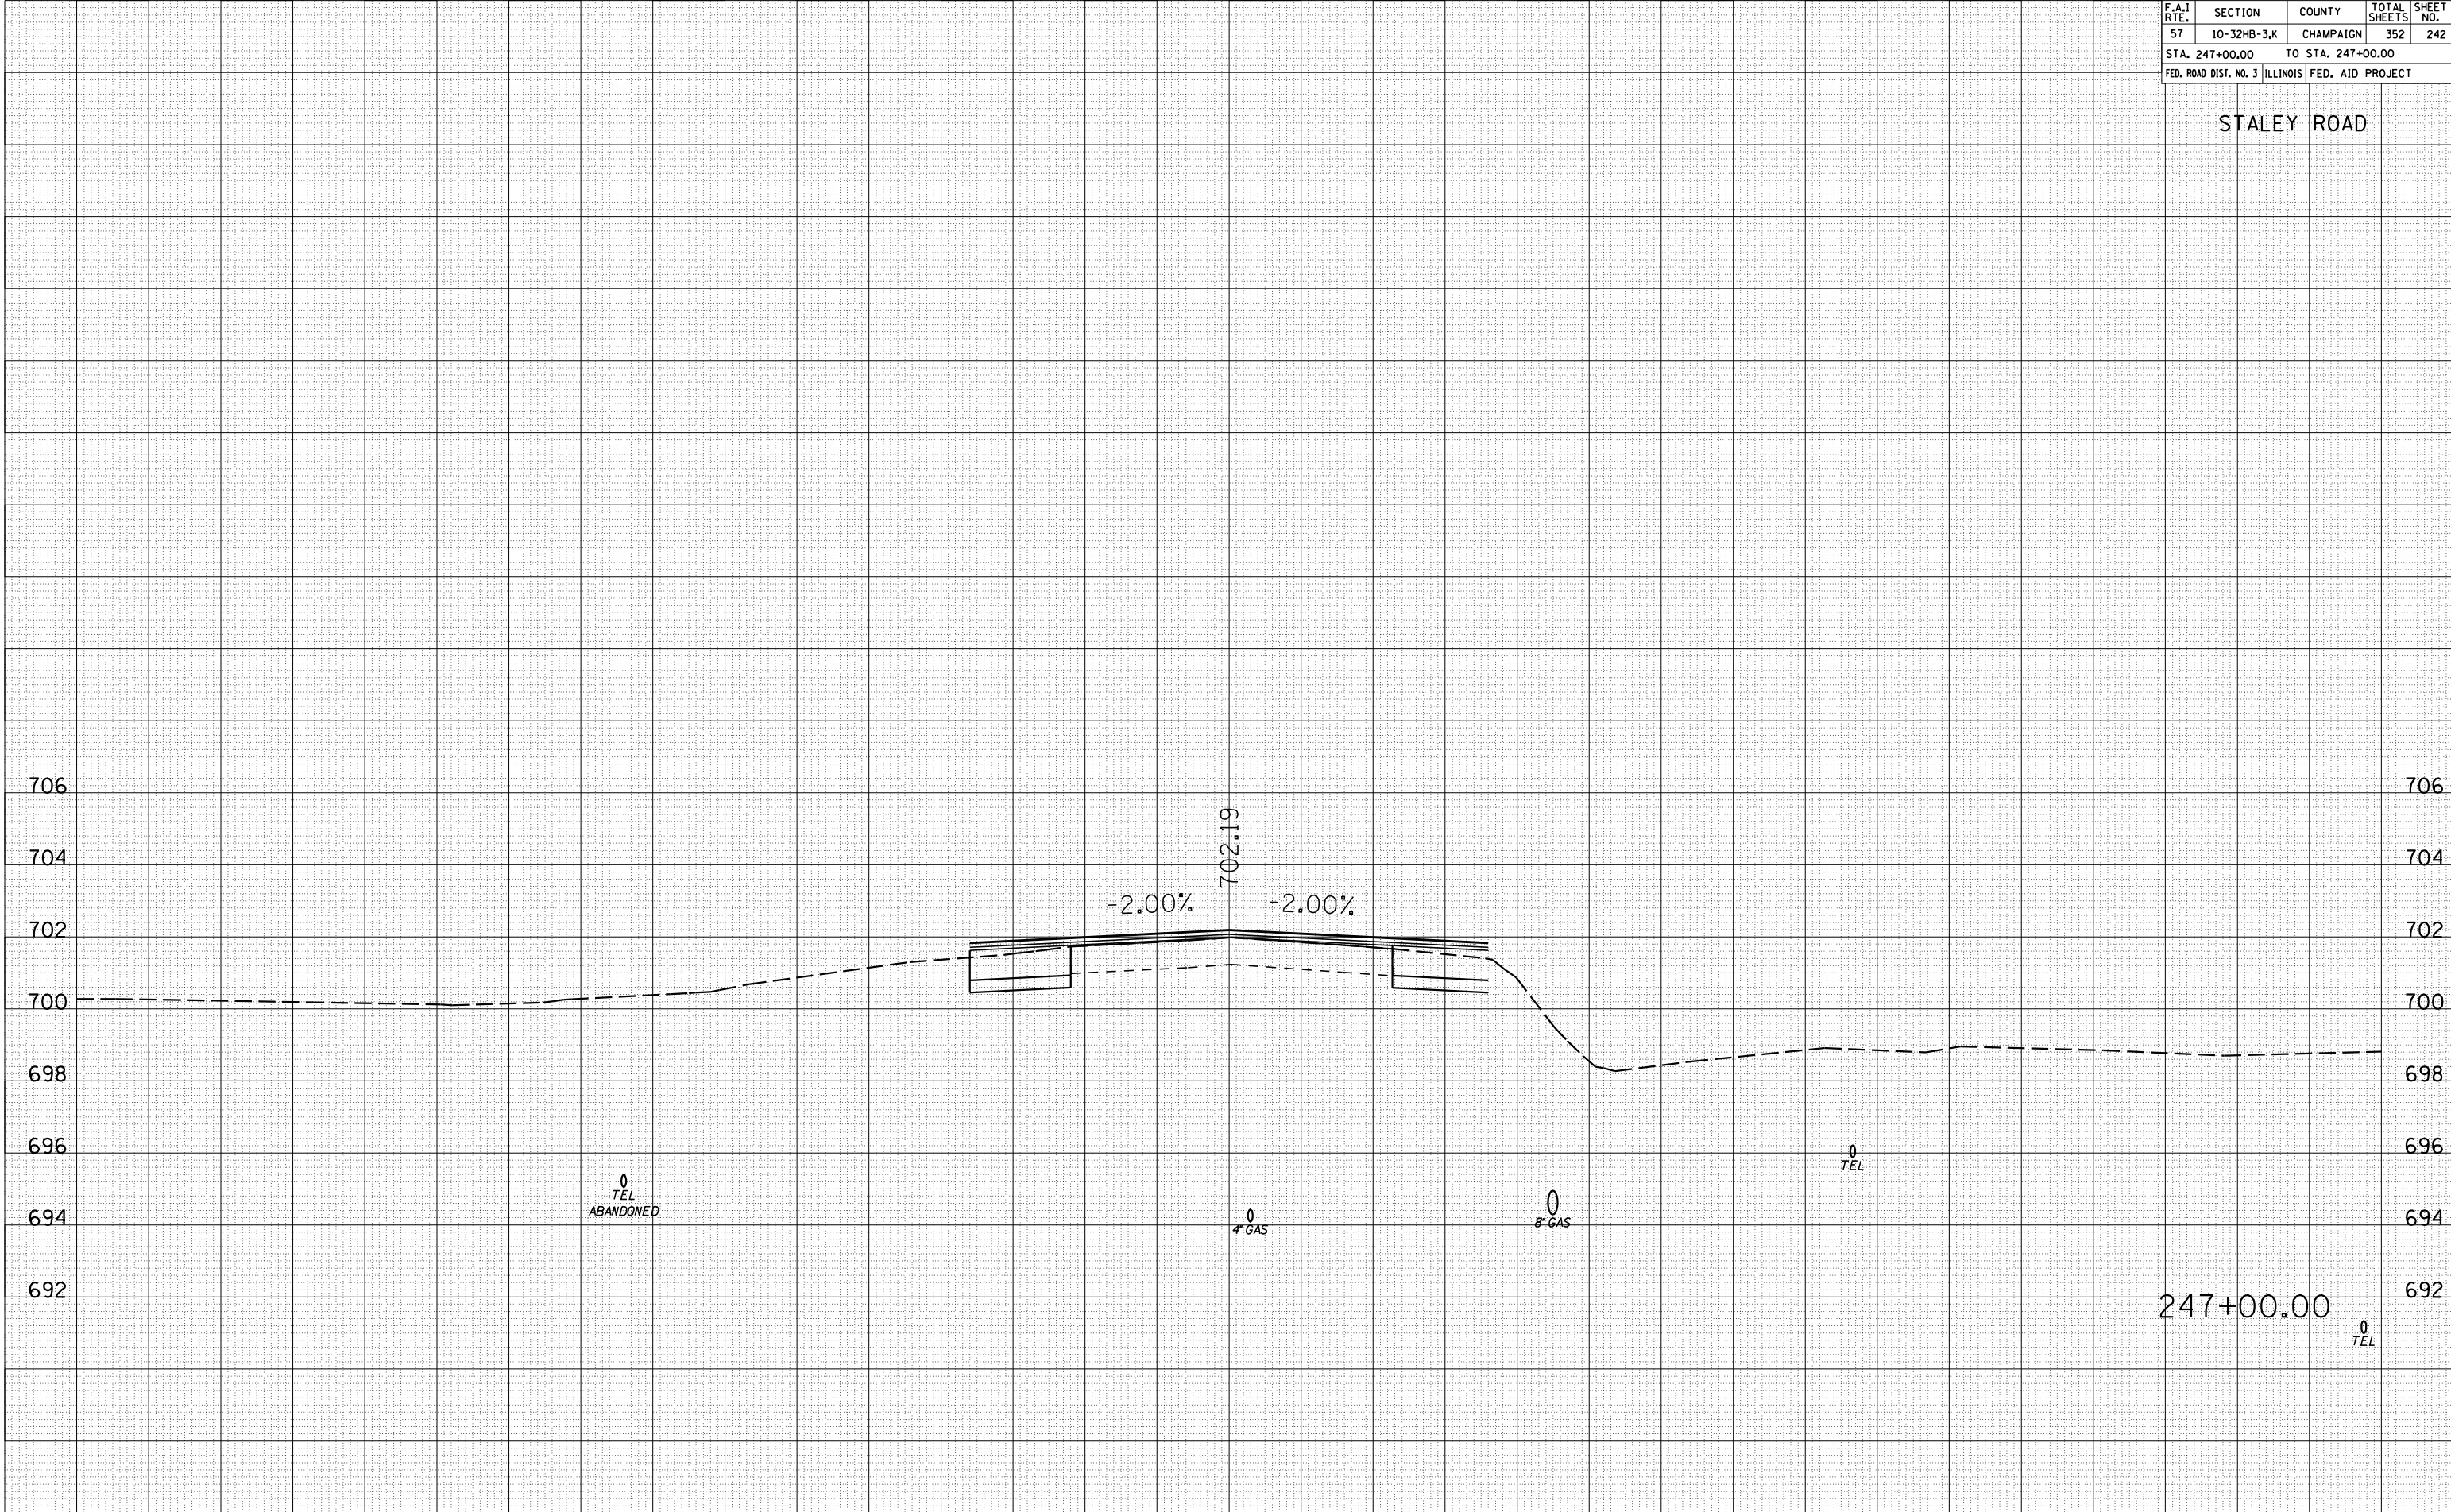

247+00.00