

F.A.I. RTE.	SECTION	COUNTY	TOTAL SHEETS	SHEET NO.
57	10-32HB-3,K	CHAMPAIGN	352	258
STA. 290+00.00		TO STA. 291+00.00		
FED. ROAD DIST. NO.	ILLINOIS	FED. AID PROJECT		

I-57


BY	DATE

FINAL SURVEY	SURVEYED	DATE

NO.	PLOTTED	DATE

NO.	NOTE BOOK	DATE

NO.	AREAS CHECKED

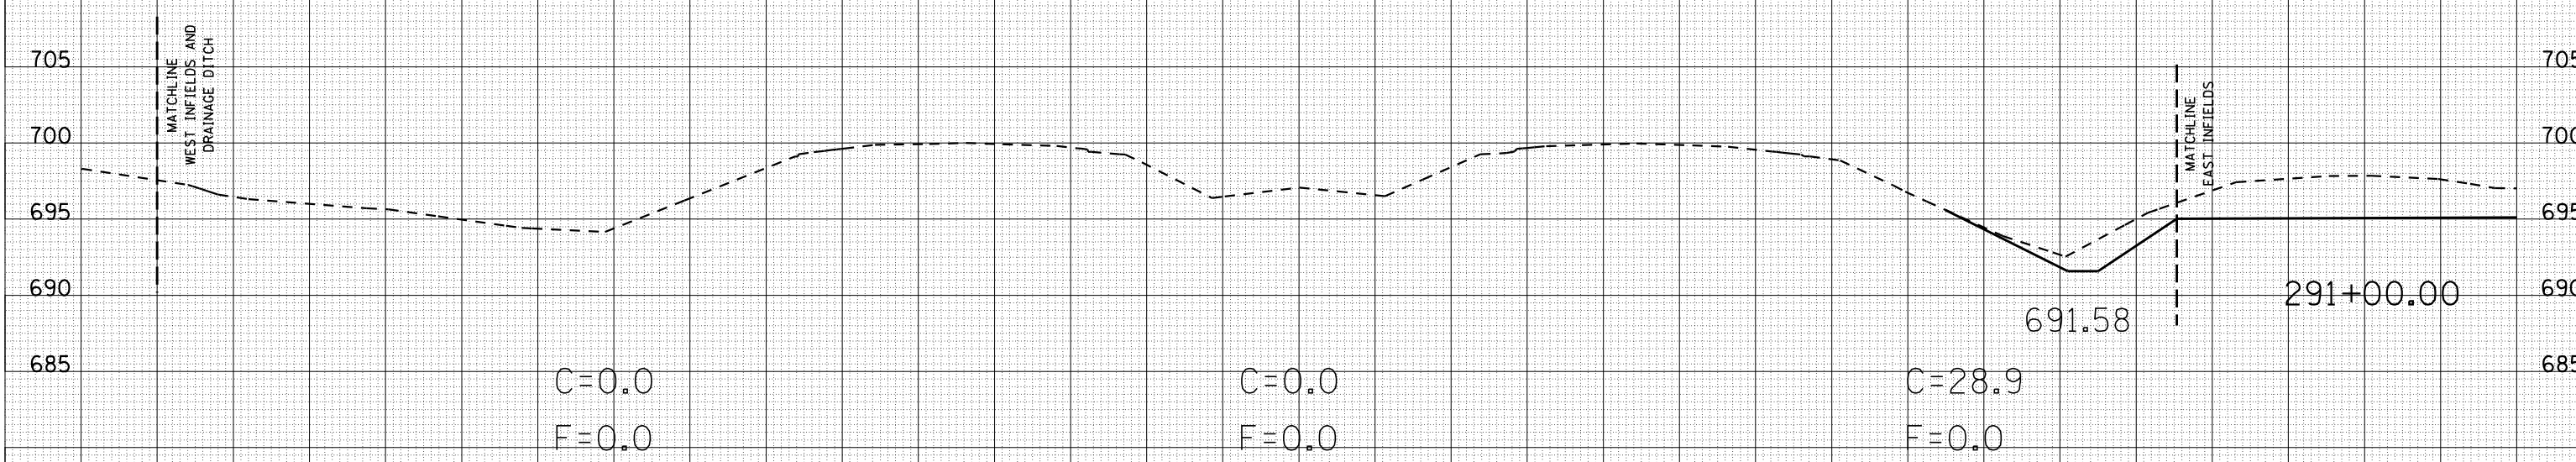

BY	DATE

ORIGINAL SURVEY	SURVEYED	DATE

NO.	PLOTTED	DATE

NO.	NOTE BOOK	DATE

NO.	AREAS CHECKED

