


F.A.I. RTE.	SECTION	COUNTY	TOTAL SHEETS	SHEET NO.
57	10-32HB-3,K	CHAMPAIGN	352	273
STA. 307+00.00		TO STA. 309+00.00		
FED. ROAD DIST. NO.	ILLINOIS	FED. AID PROJECT		

I-57

BY	DATE

FINAL SURVEY	SURVEYED
NOTE BOOK	PLOTTED
NO.	DATE
	AREAS CHECKED

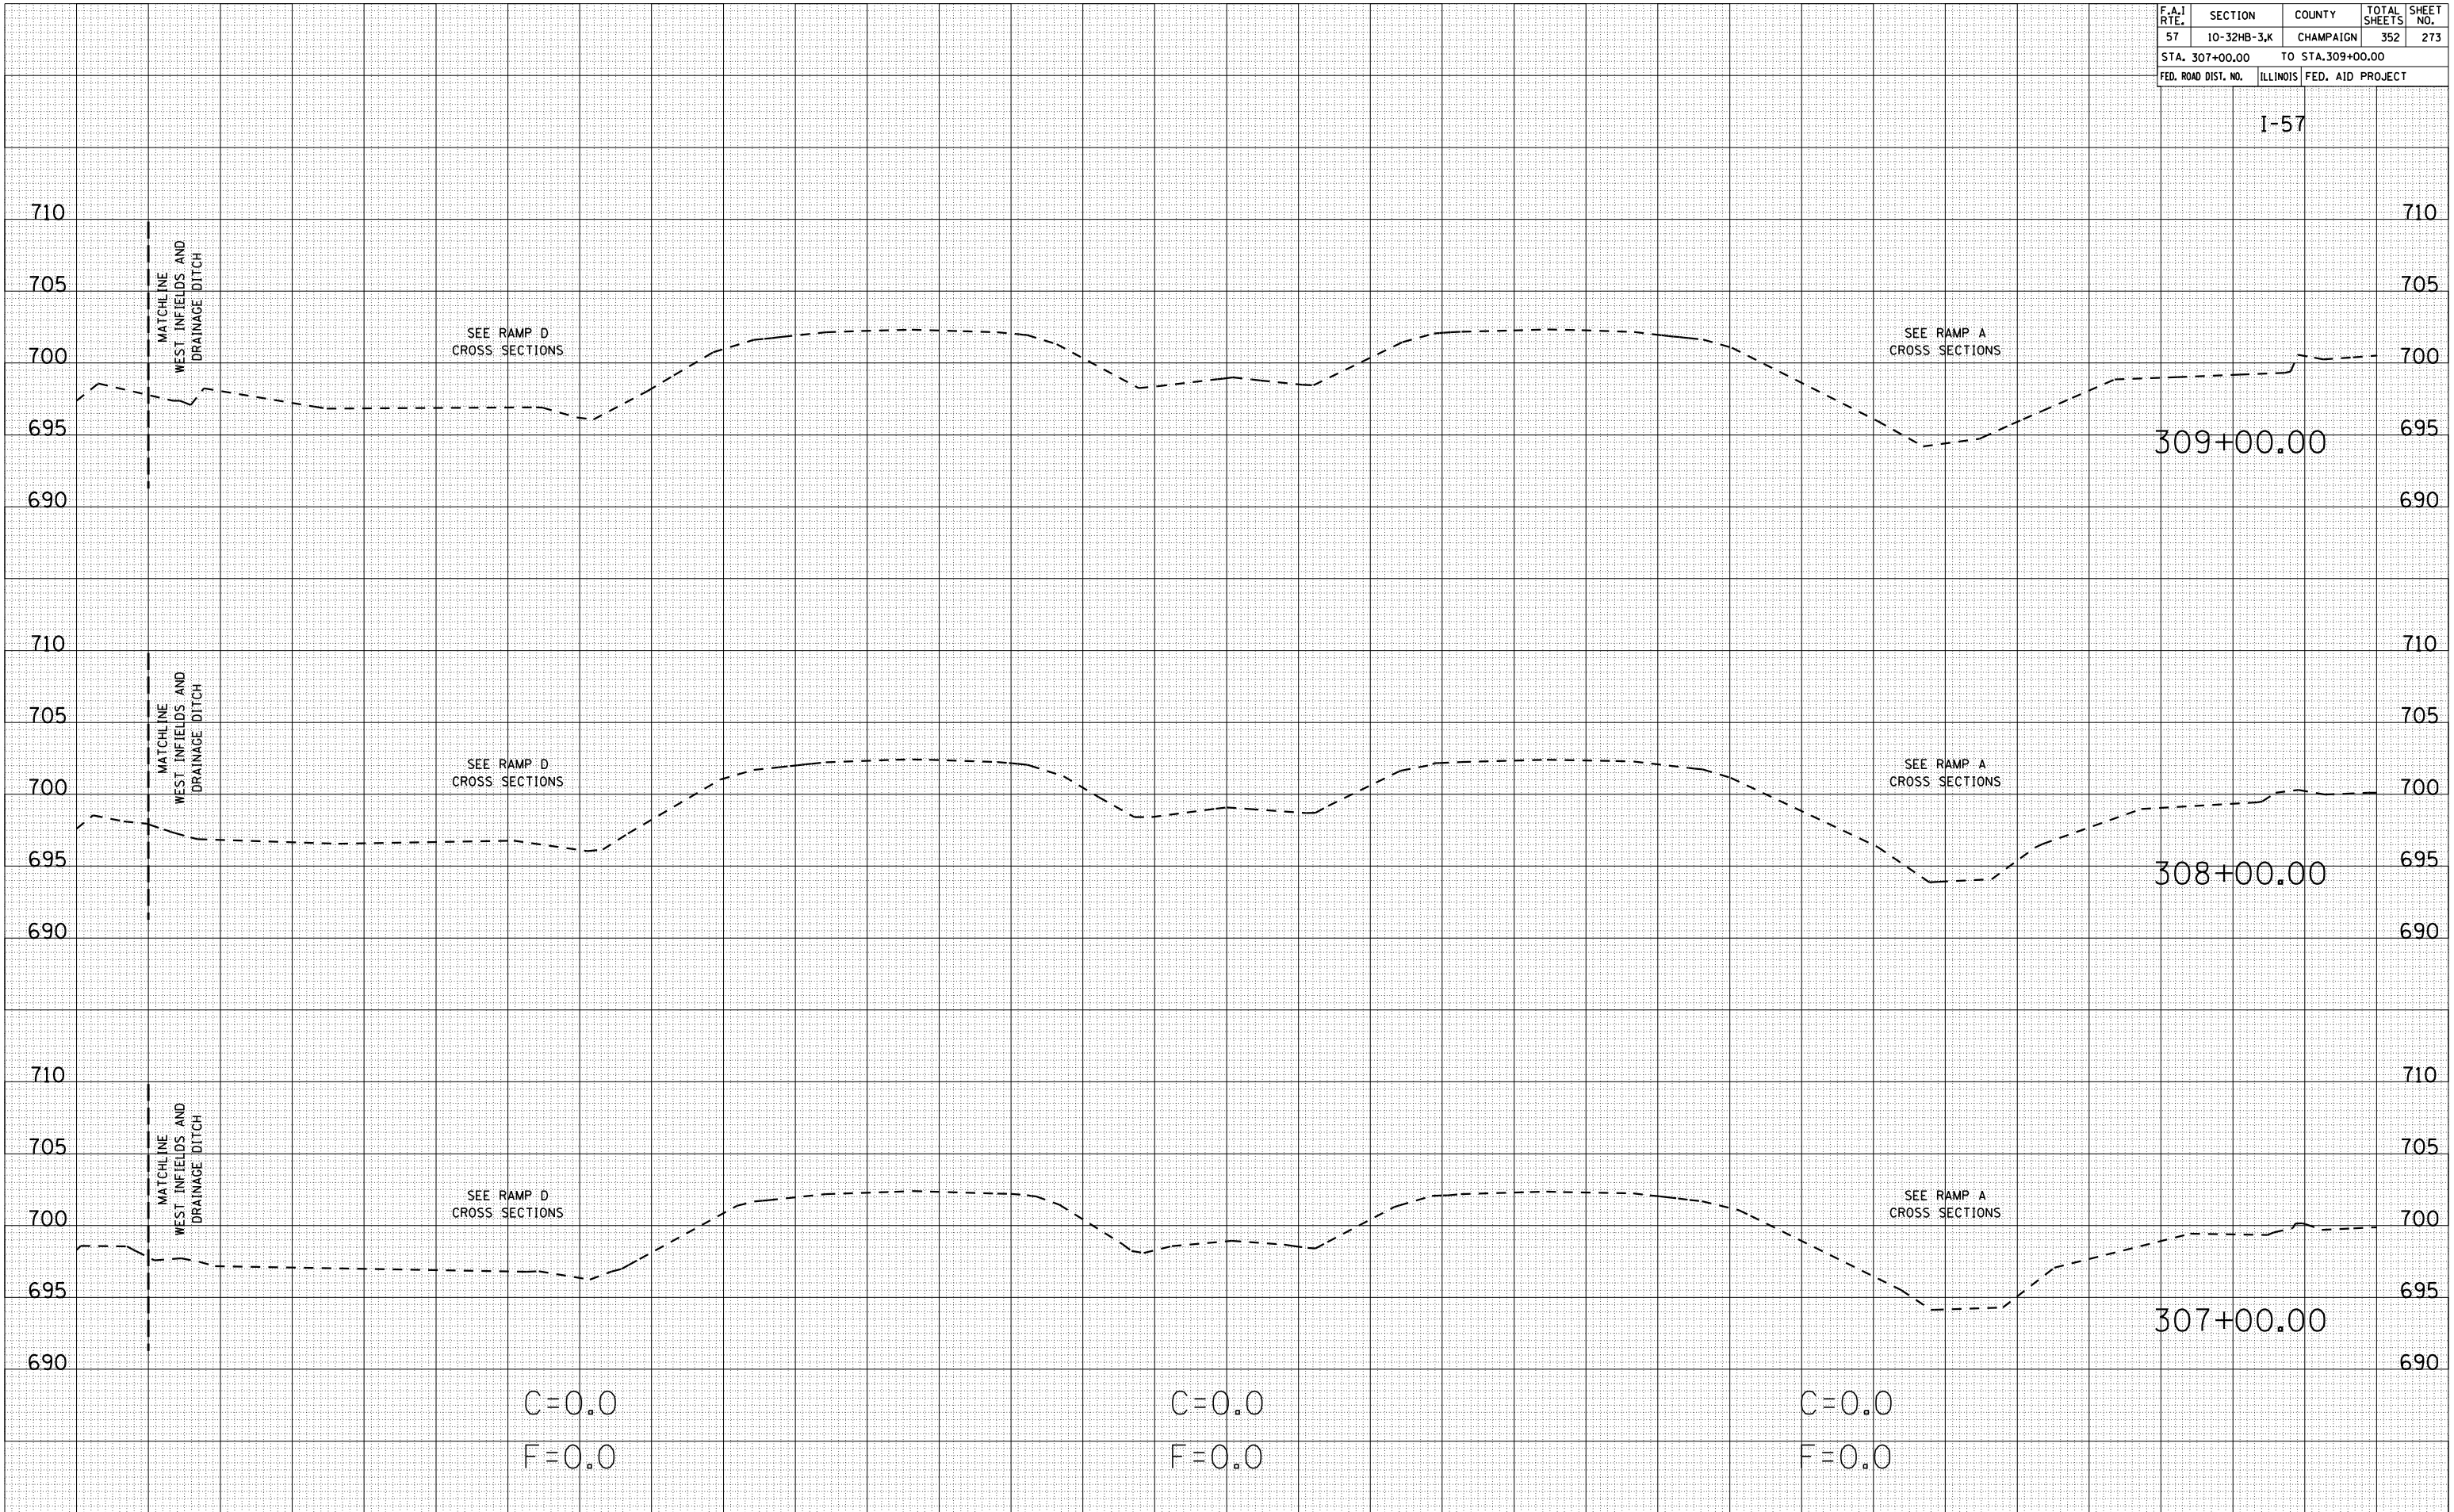

C=0.0  
F=0.0

C=0.0  
F=0.0

C=0.0  
F=0.0

BY	DATE

ORIGINAL SURVEY	SURVEYED
NOTE BOOK	PLOTTED
NO.	DATE
	AREAS CHECKED