


600 560 520 480 440 400 360 320 280 240 200 160 120 80

F.A.I. RTE.	SECTION	COUNTY	TOTAL SHEETS	SHEET NO.
57	10-32HB-3,K	CHAMPAIGN	352	285
STA. 310+00.00		TO STA. 314+00.00		
FED. ROAD DIST. NO.		ILLINOIS FED. AID PROJECT		

I-57 WEST INFIELDS & DRAINAGE DITCH

BY	DATE
FINAL SURVEY	SURVEYED
NOTE BOOK NO.	PLOTTED
	DATE
	AREAS CHECKED

BY	DATE
ORIGINAL SURVEY	SURVEYED
NOTE BOOK NO.	PLOTTED
	DATE
	AREAS CHECKED

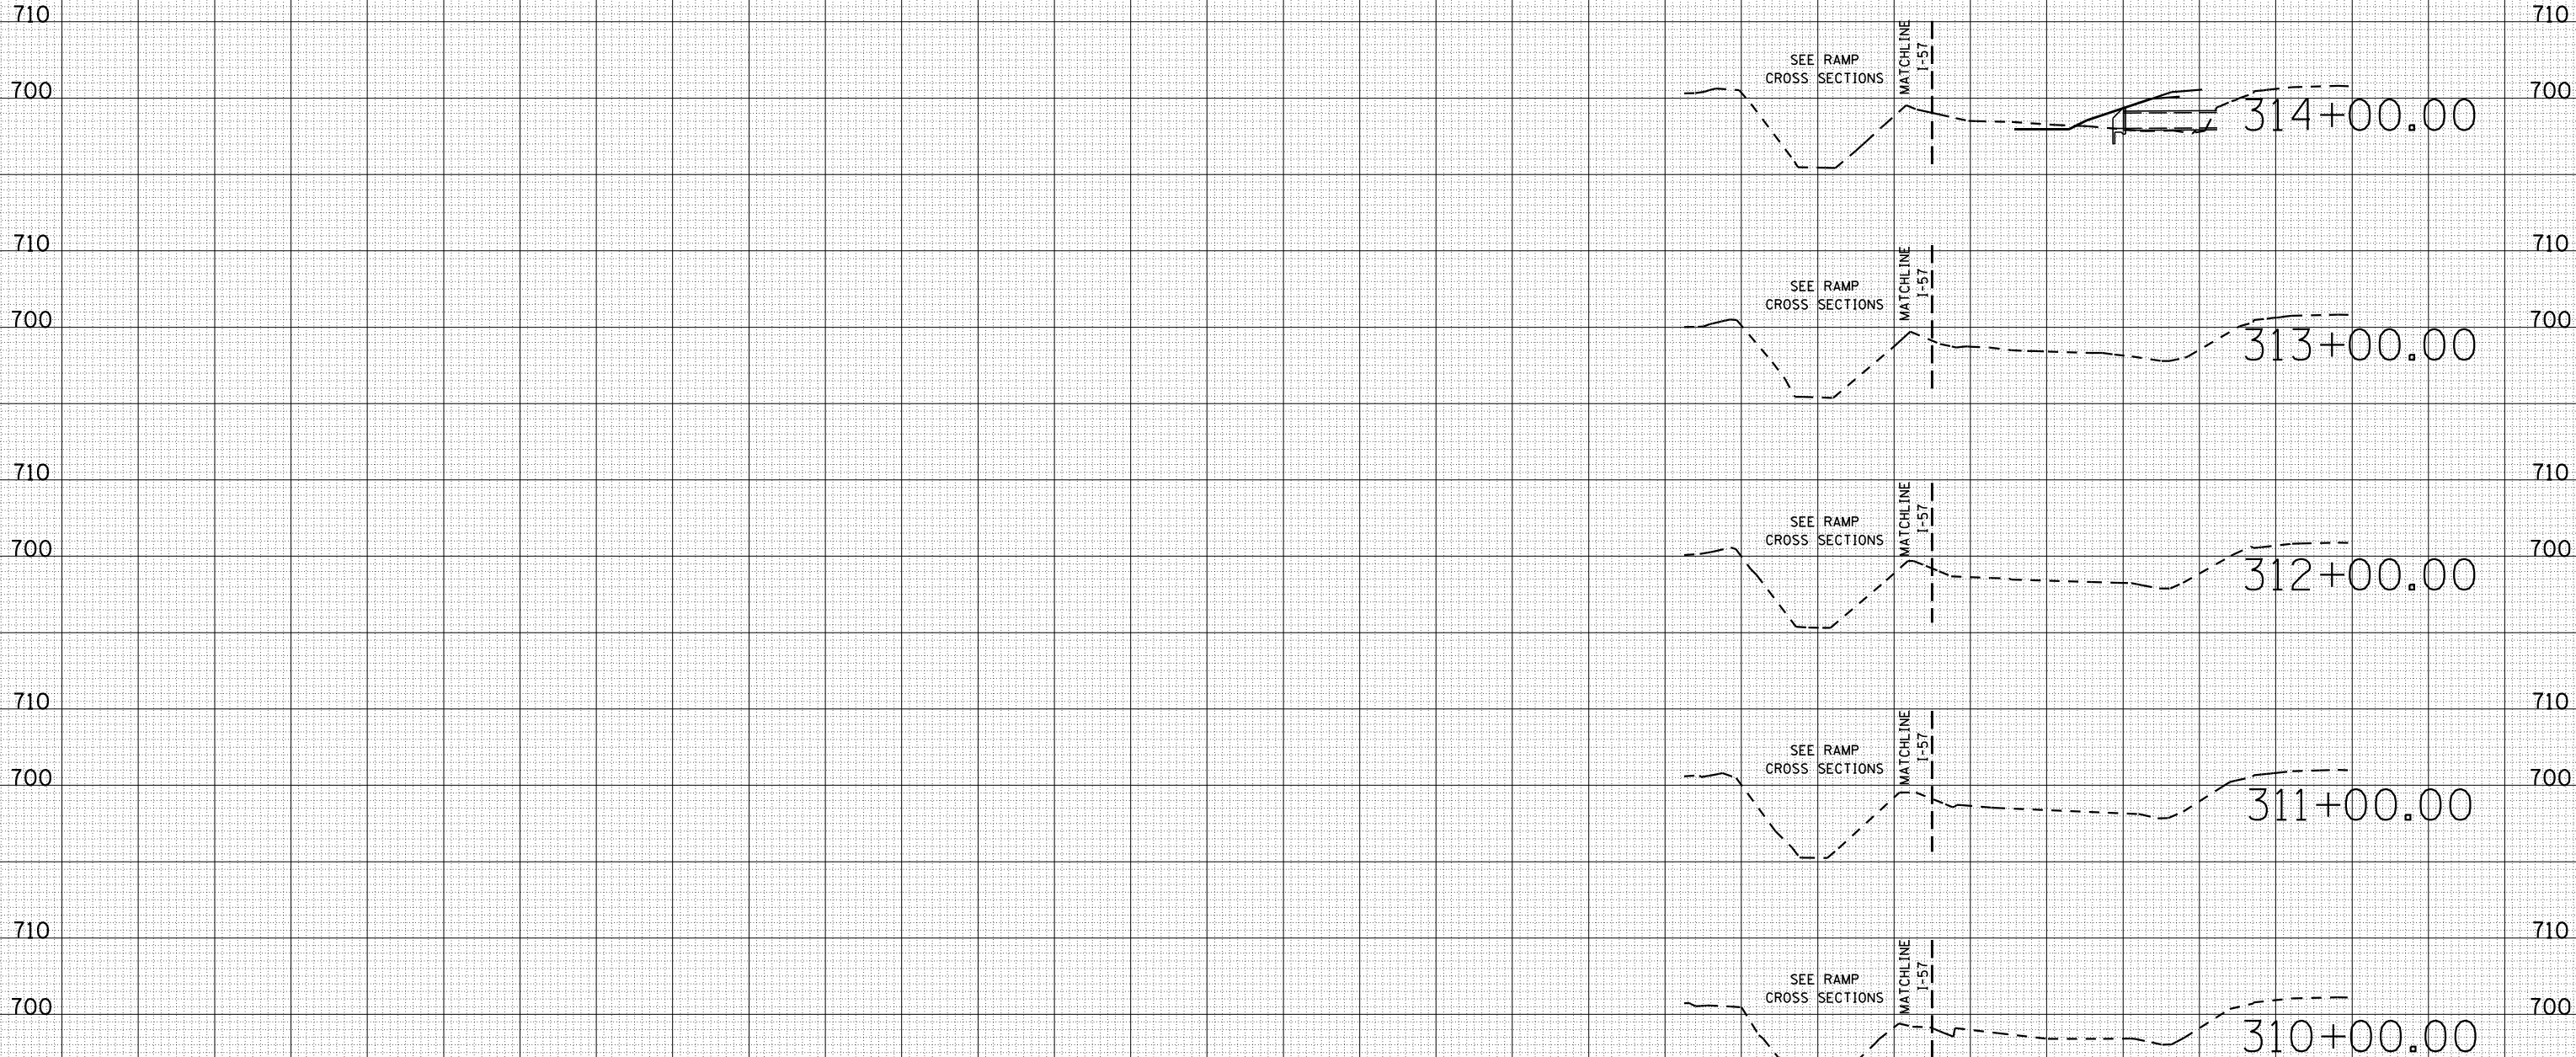

600 560 520 480 440 400 360 320 280 240 200 160 120 80