


600 560 520 480 440 400 360 320 280 240 200 160 120 80

F.A.I. RTE.	SECTION	COUNTY	TOTAL SHEETS	SHEET NO.
57	10-32HB-3,K	CHAMPAIGN	352	286
STA. 315+00.00		TO STA. 317+00.00		
FED. ROAD DIST. NO.	ILLINOIS	FED. AID PROJECT		

I-57 WEST INFIELDS & DRAINAGE DITCH

DATE	BY

DATE	BY

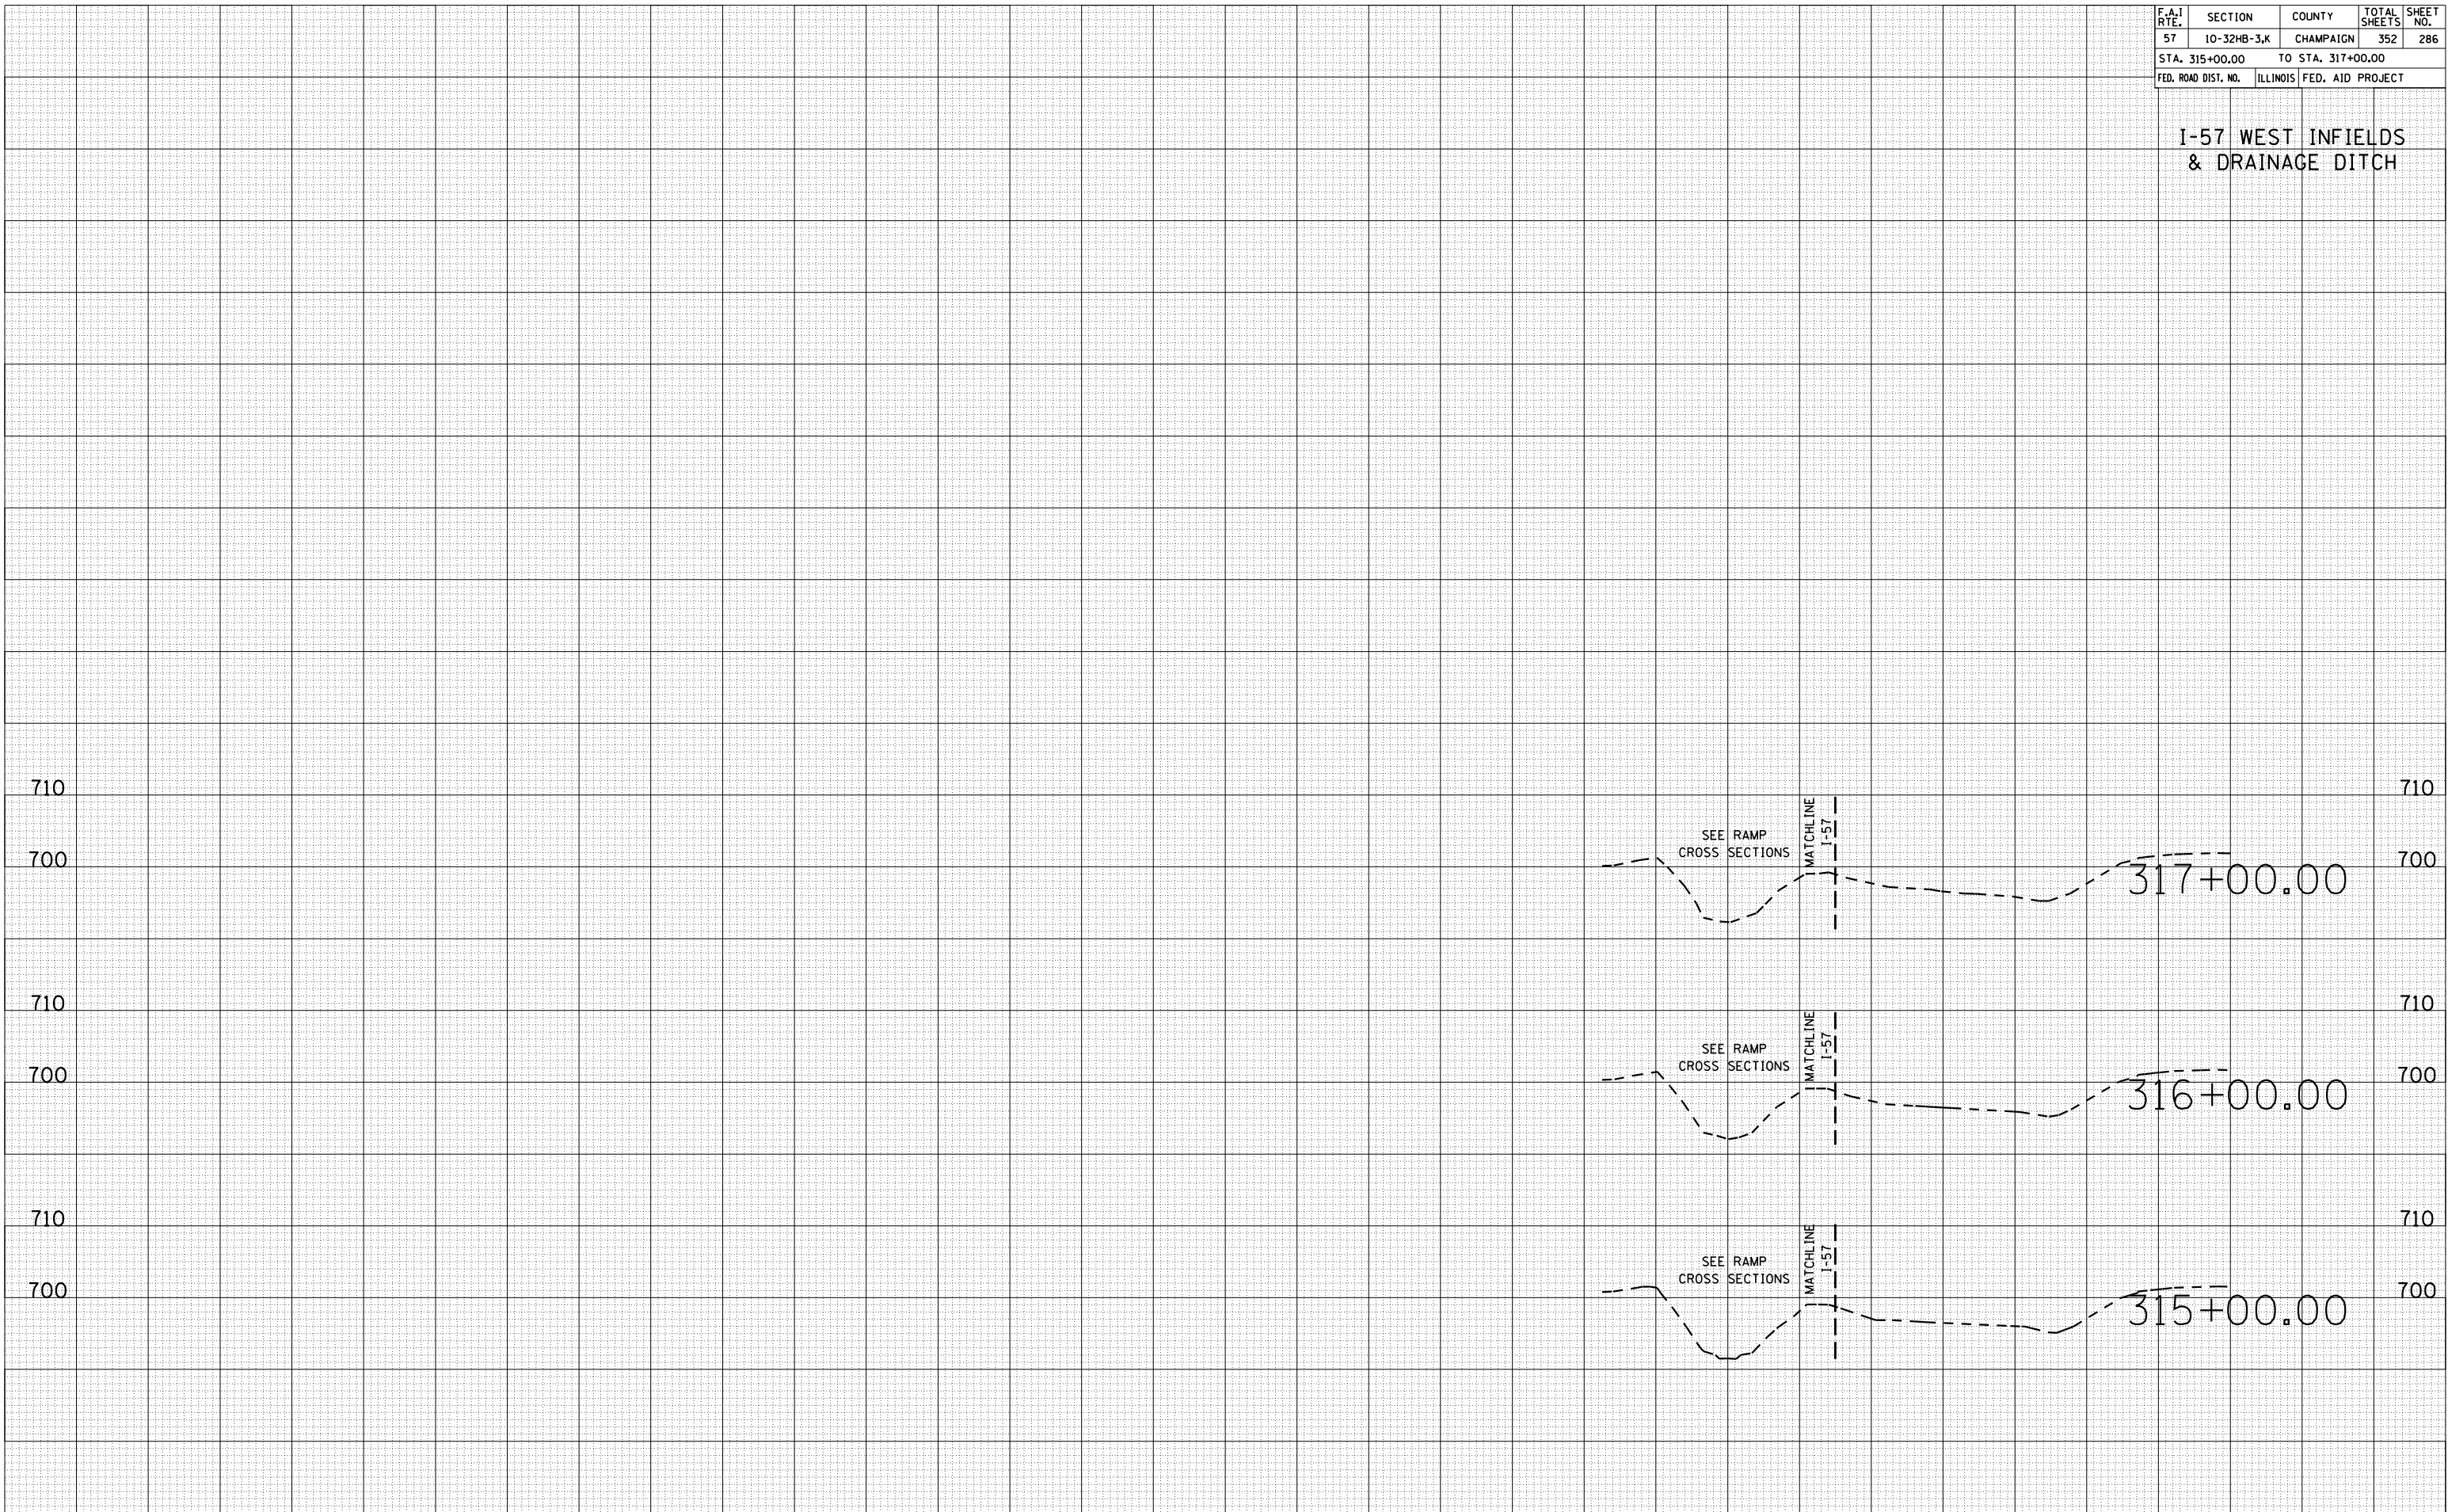

600 560 520 480 440 400 360 320 280 240 200 160 120 80