


F.A.I. RTE.	SECTION	COUNTY	TOTAL SHEETS	SHEET NO.
57	10-32HB-3,K	CHAMPAIGN	352	300
STA. 23+00.00		TO STA. 24+00.00		
FED. ROAD DIST. NO.	ILLINOIS	FED. AID PROJECT		


RAMP A

24+00.00

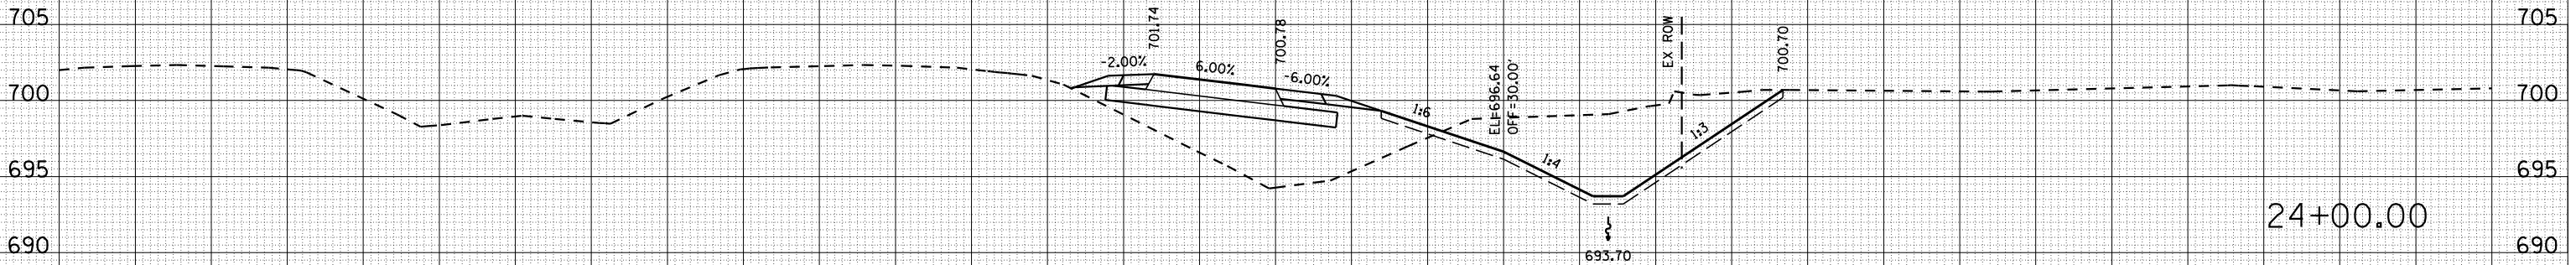

TSC=0.0  
 C=163.7  
 F=153.2  
 TSF=26.4

23+00.00

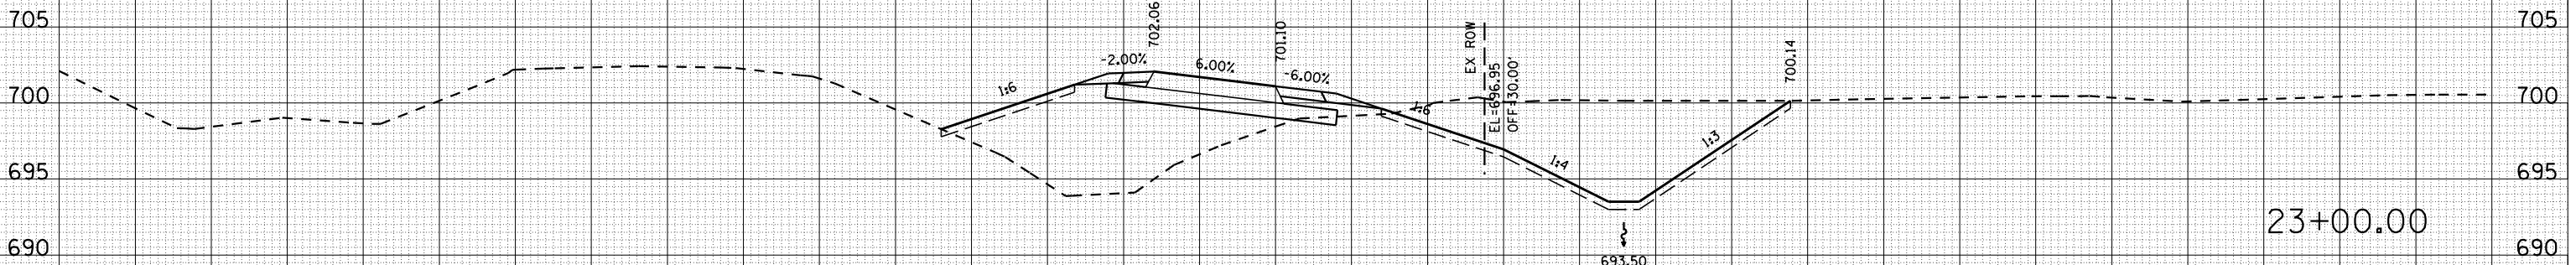

TSC=0.0  
 C=213.8  
 F=196.5  
 TSF=35.7

BY	DATE

FINAL SURVEY	SURVEYED

BY	DATE

ORIGINAL SURVEY	SURVEYED