


F.A.I. RTE.	SECTION	COUNTY	TOTAL SHEETS	SHEET NO.
57	10-32HB-3,K	CHAMPAIGN	352	303
STA. 29+00.00		TO STA. 30+00.00		
FED. ROAD DIST. NO.	ILLINOIS	FED. AID PROJECT		

RAMP A

BY	DATE

NO.	AREAS CHECKED

NO.	AREAS CHECKED

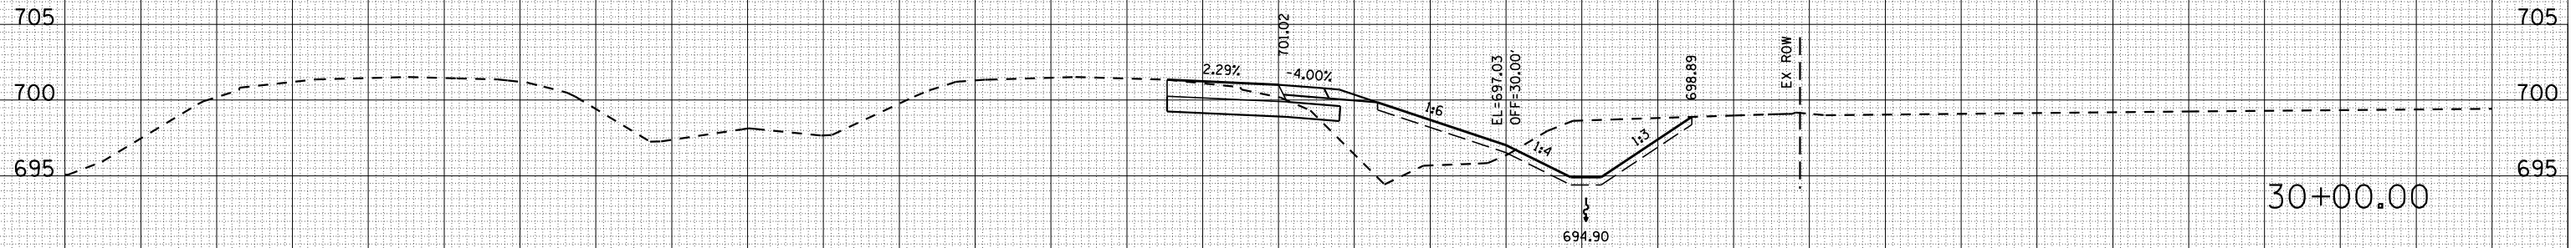


TSC=0.0
 C=63.7
 F=66.1
 TSF=20.7

BY	DATE

NO.	AREAS CHECKED

NO.	AREAS CHECKED

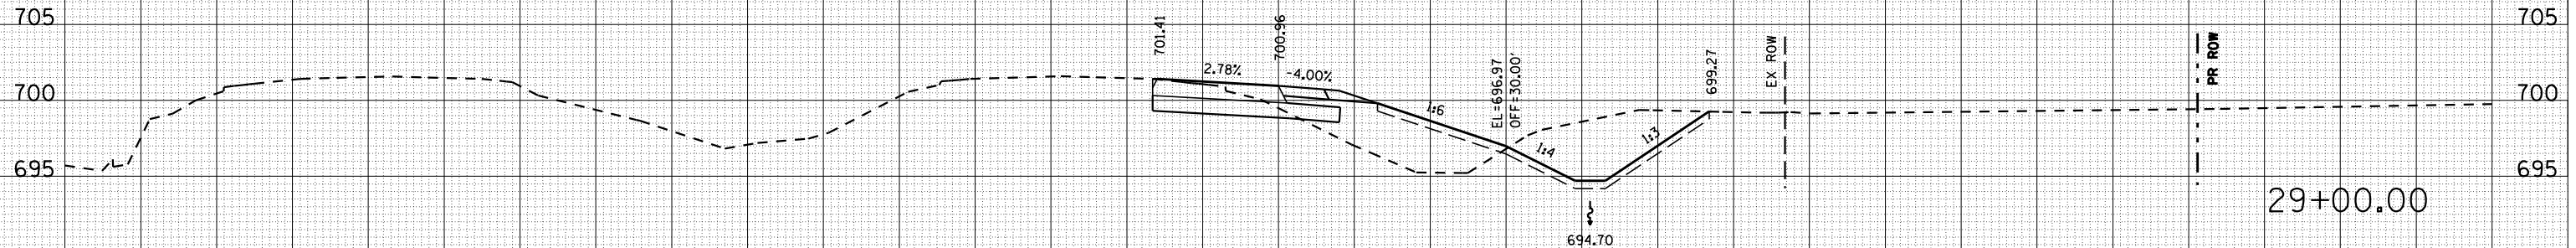

TSC=0.0
 C=79.2
 F=63.9
 TSF=21.9