



F.A.I. RTE.	SECTION	COUNTY	TOTAL SHEETS	SHEET NO.
57	10-32HB-3,K	CHAMPAIGN	352	308
STA. 5+00.00		TO STA. 6+00.00		
FED. ROAD DIST. NO.	ILLINOIS	FED. AID PROJECT		

RAMP B

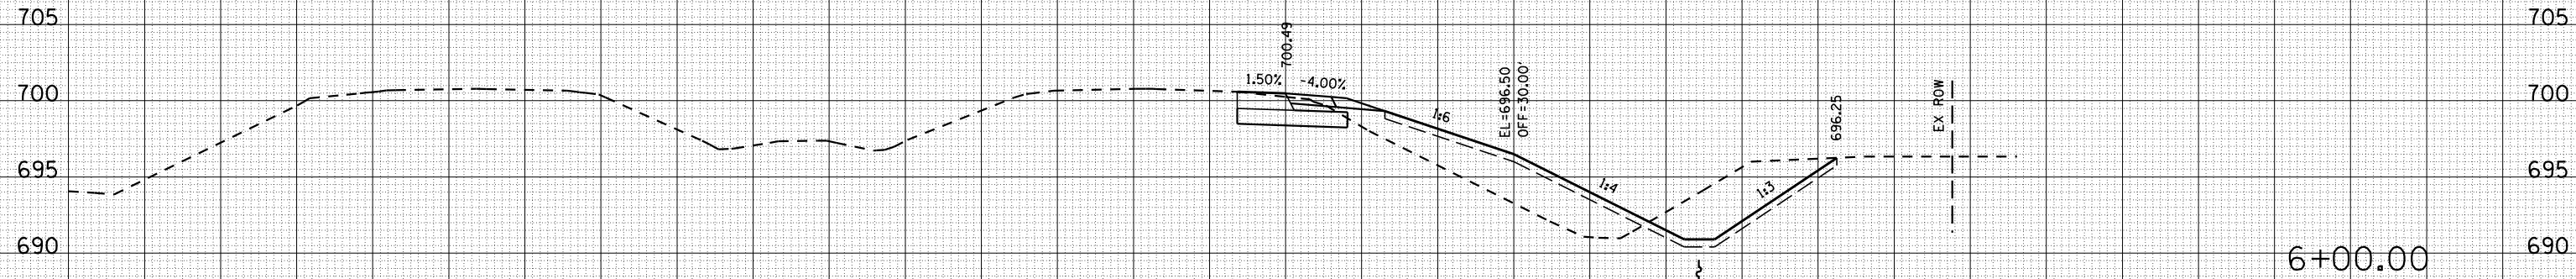

TSC=0.0
C=67.5
F=79.1
TSF=29.7

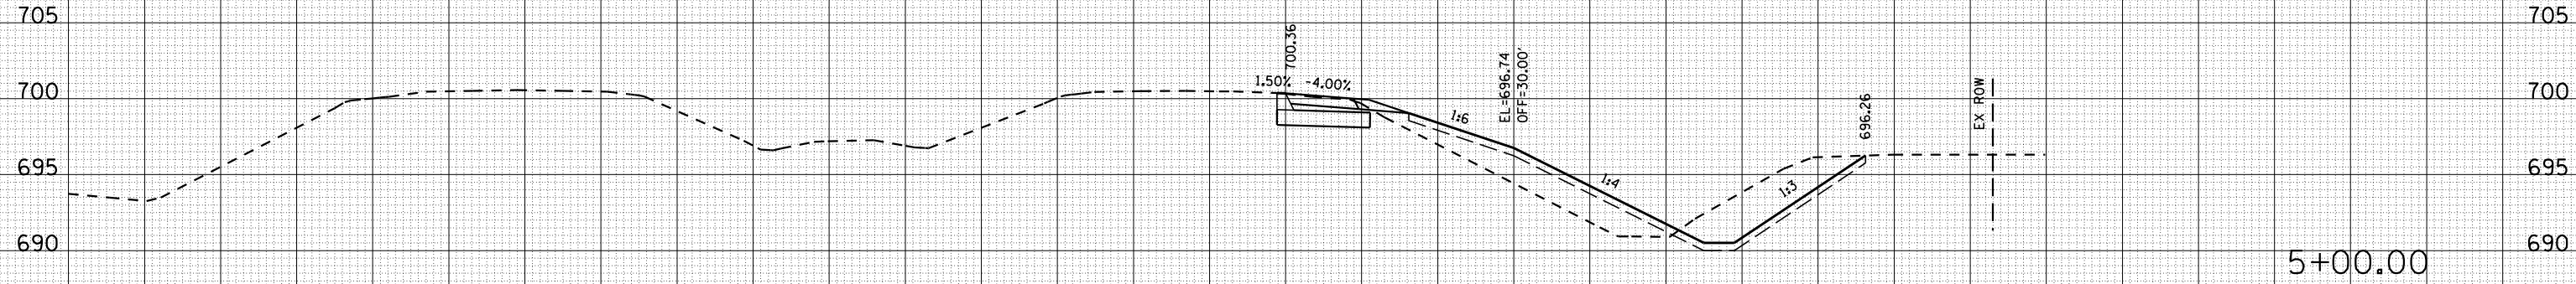

TSC=0.0
C=61.4
F=52.0
TSF=30.0

BY	DATE

FINAL SURVEY	SURVEYED	DATE

BY	DATE

ORIGINAL SURVEY	SURVEYED	DATE