



F.A.I. RTE.	SECTION	COUNTY	TOTAL SHEETS	SHEET NO.
57	10-32HB-3,K	CHAMPAIGN	352	311
STA. 11+00.00		TO STA. 12+00.00		
FED. ROAD DIST. NO.		ILLINOIS	FED. AID PROJECT	

RAMP B

12+00.00

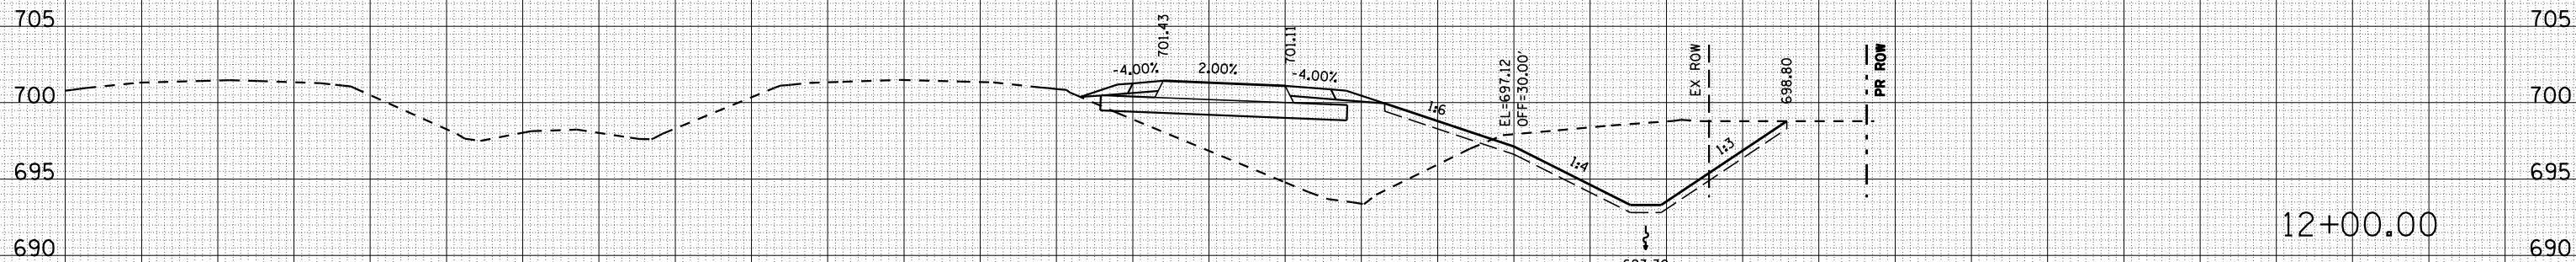

TSC=0.0
 C=134.9
 F=185.5
 TSF=26.4

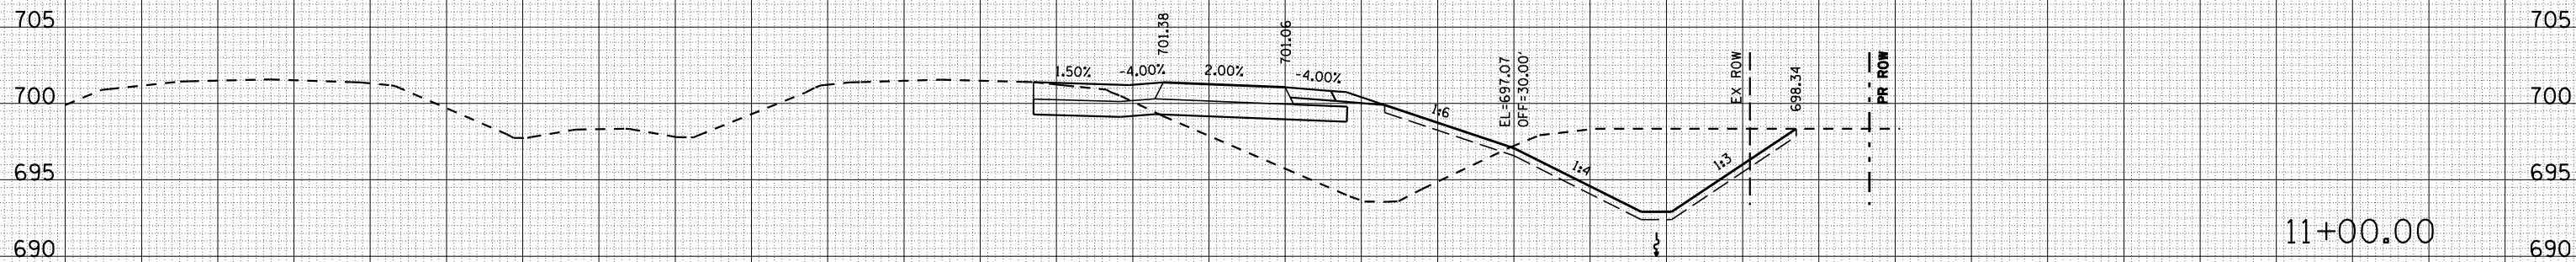

TSC=0.0
 C=137.2
 F=164.6
 TSF=27.0

BY	DATE

BY	DATE

NO.	AREAS CHECKED	NOTE BOOK	PLOTTED	SURVEYED

NO.	AREAS CHECKED	NOTE BOOK	PLOTTED	SURVEYED