



| F.A.I. RTE.         | SECTION     | COUNTY           | TOTAL SHEETS     | SHEET NO. |
|---------------------|-------------|------------------|------------------|-----------|
| 57                  | 10-36HB-3,K | CHAMPAIGN        | 352              | 317       |
| STA. 22+00.00       |             | TO STA. 23+00.00 |                  |           |
| FED. ROAD DIST. NO. |             | ILLINOIS         | FED. AID PROJECT |           |

RAMP B

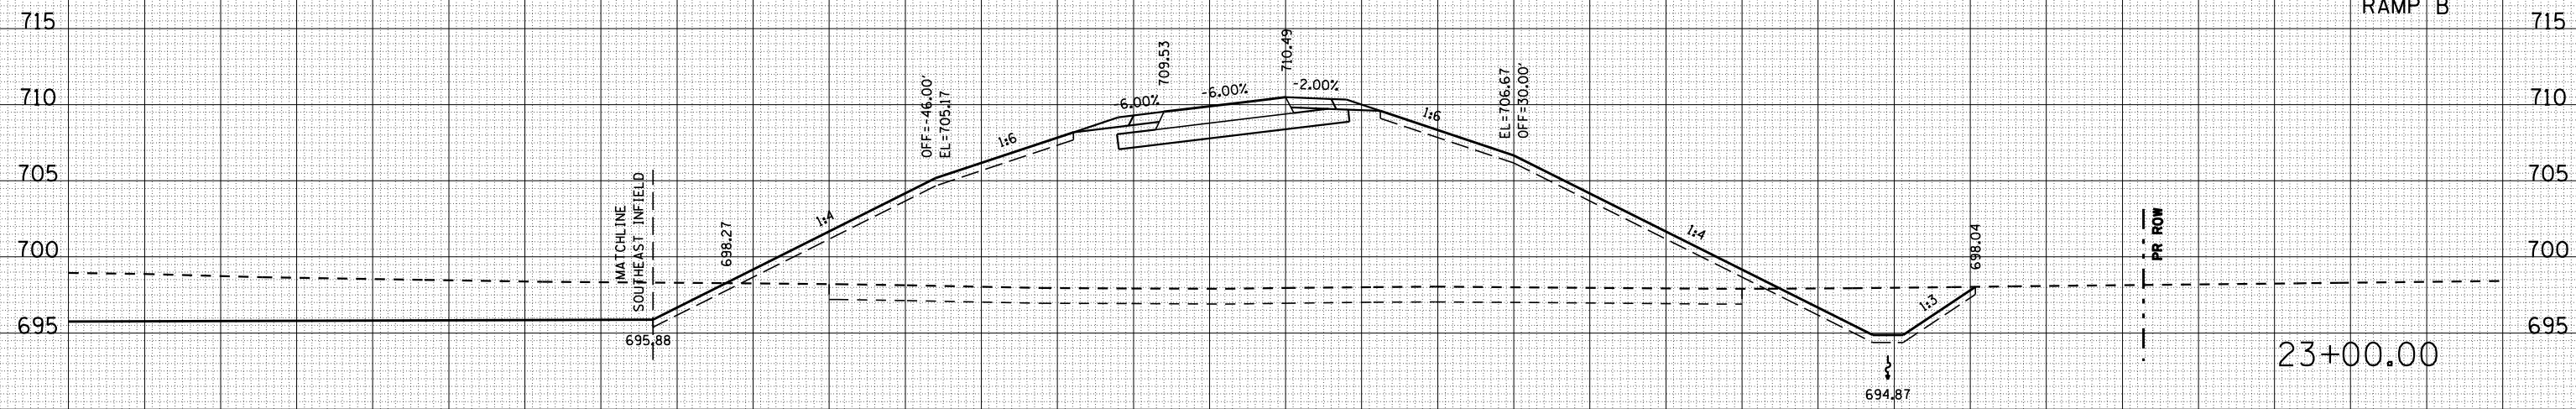

TSC=120.0  
 C=76.2  
 F=1,099.7  
 TSF=66.7

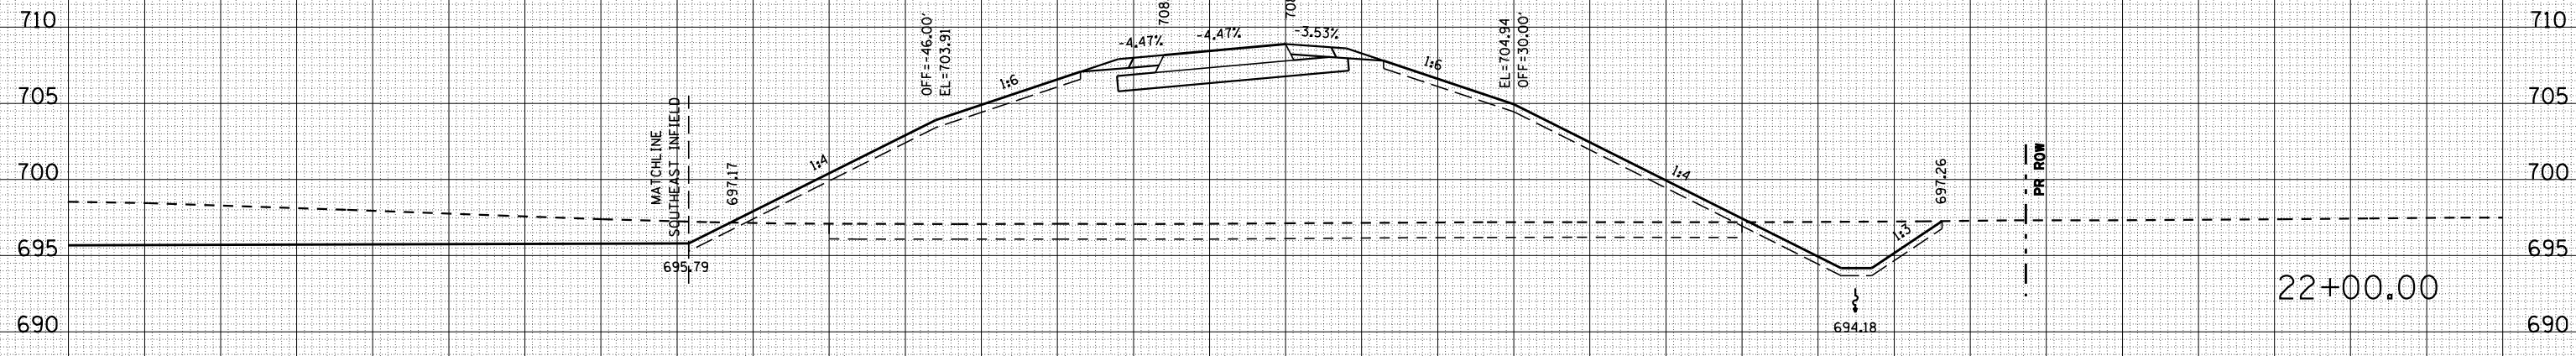

TSC=120.0  
 C=64.7  
 F=1,017.6  
 TSF=62.3

| BY | DATE |
|----|------|
|    |      |
|    |      |
|    |      |
|    |      |
|    |      |

| BY | DATE |
|----|------|
|    |      |
|    |      |
|    |      |
|    |      |
|    |      |