

F.A.I. RTE.	SECTION	COUNTY	TOTAL SHEETS	SHEET NO.
57	10-36HB-3,K	CHAMPAIGN	352	320
STA. 26+00.00		TO STA. 26+00.00		
FED. ROAD DIST. NO.	ILLINOIS	FED. AID PROJECT		


RAMP B

BY	DATE

FINAL SURVEY	SURVEYED	PLOTTED	DATE	AREAS CHECKED

BY	DATE

ORIGINAL SURVEY	SURVEYED	PLOTTED	DATE	AREAS CHECKED

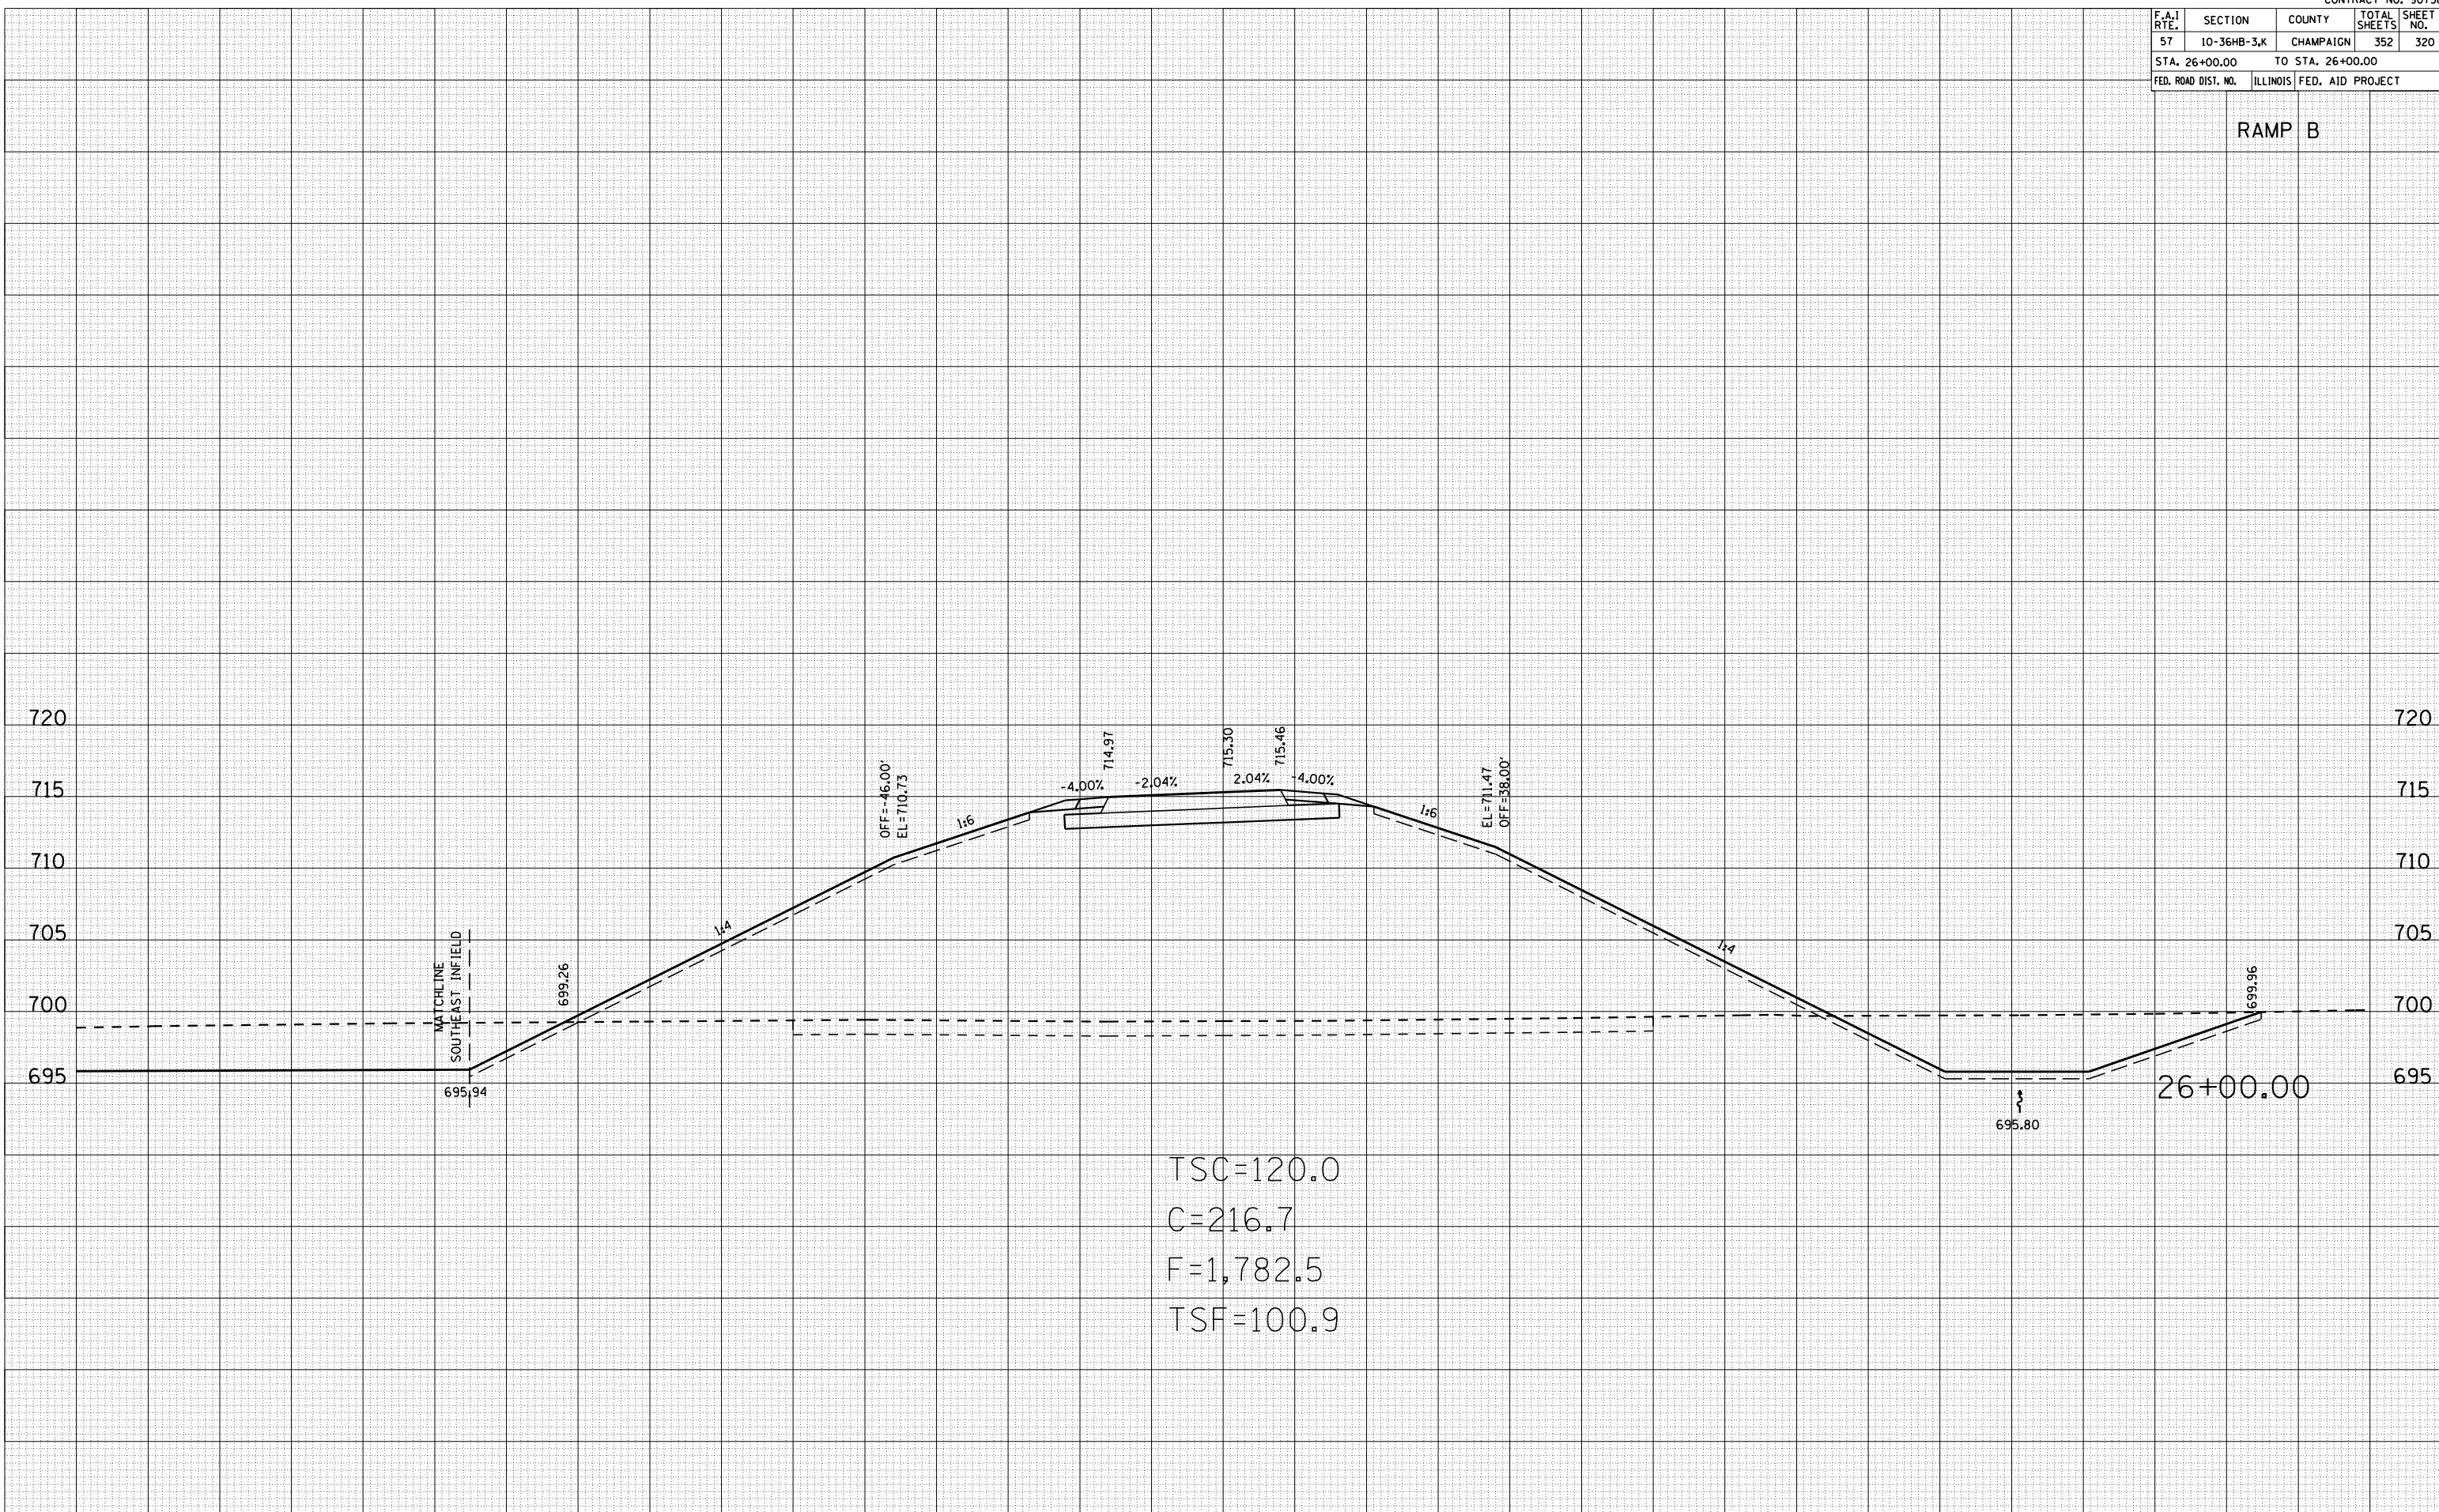

TSC=120.0
 C=216.7
 F=1,782.5
 TSF=100.9