


F.A.I. RTE.	SECTION	COUNTY	TOTAL SHEETS	SHEET NO.
57	10-32HB-3,K	CHAMPAIGN	352	324
STA. 32+00.00		TO STA. 32+00.00		
FED. ROAD DIST. NO.	ILLINOIS FED. AID PROJECT			

RAMP C

BY	DATE

BY	DATE

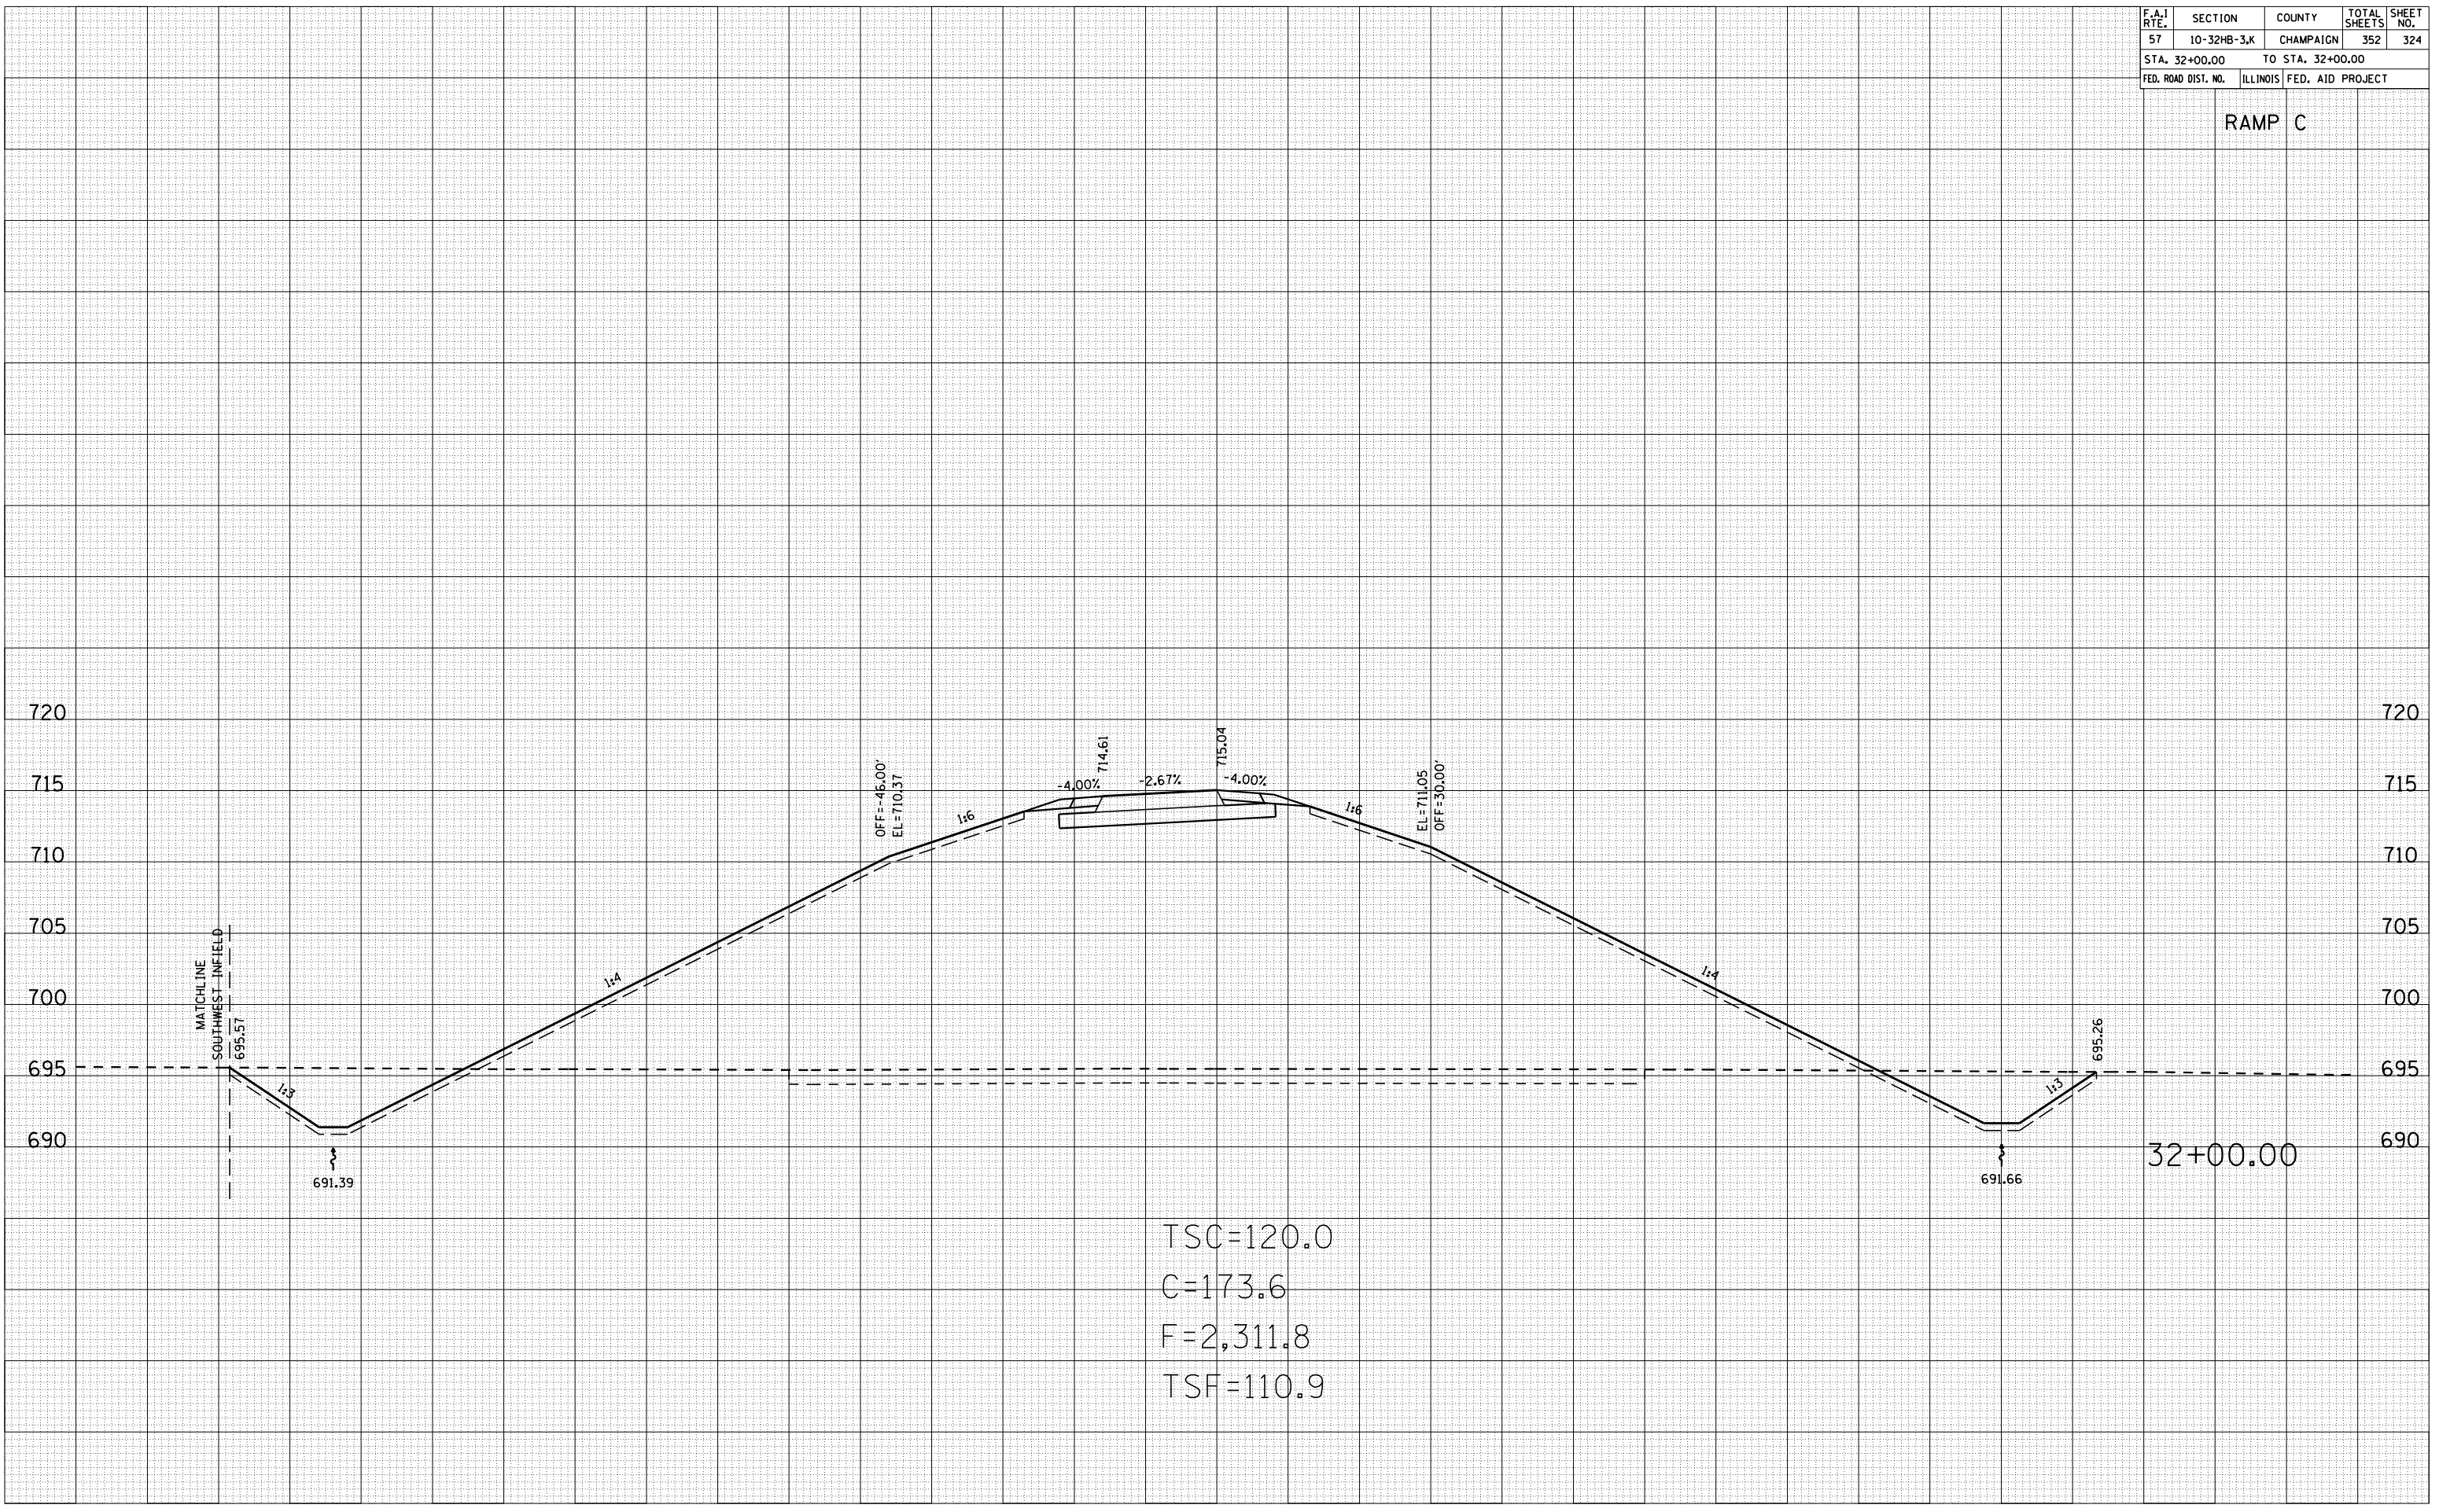

TSC=120.0
 C=173.6
 F=2,311.8
 TSF=110.9